

SEEDING 280 260 240 220 200 180 160 140 120 100 80 60 40

DATE  
DRAWN


FED. RD. DIVISION	STATE	PROJECT
2	OHIO	PCI-1103 (28)

291  
413

LAKE COUNTY  
LAK-1-16.55

20 2

END AREA		CU. YDS.	
CUT	FILL	CUT	FILL

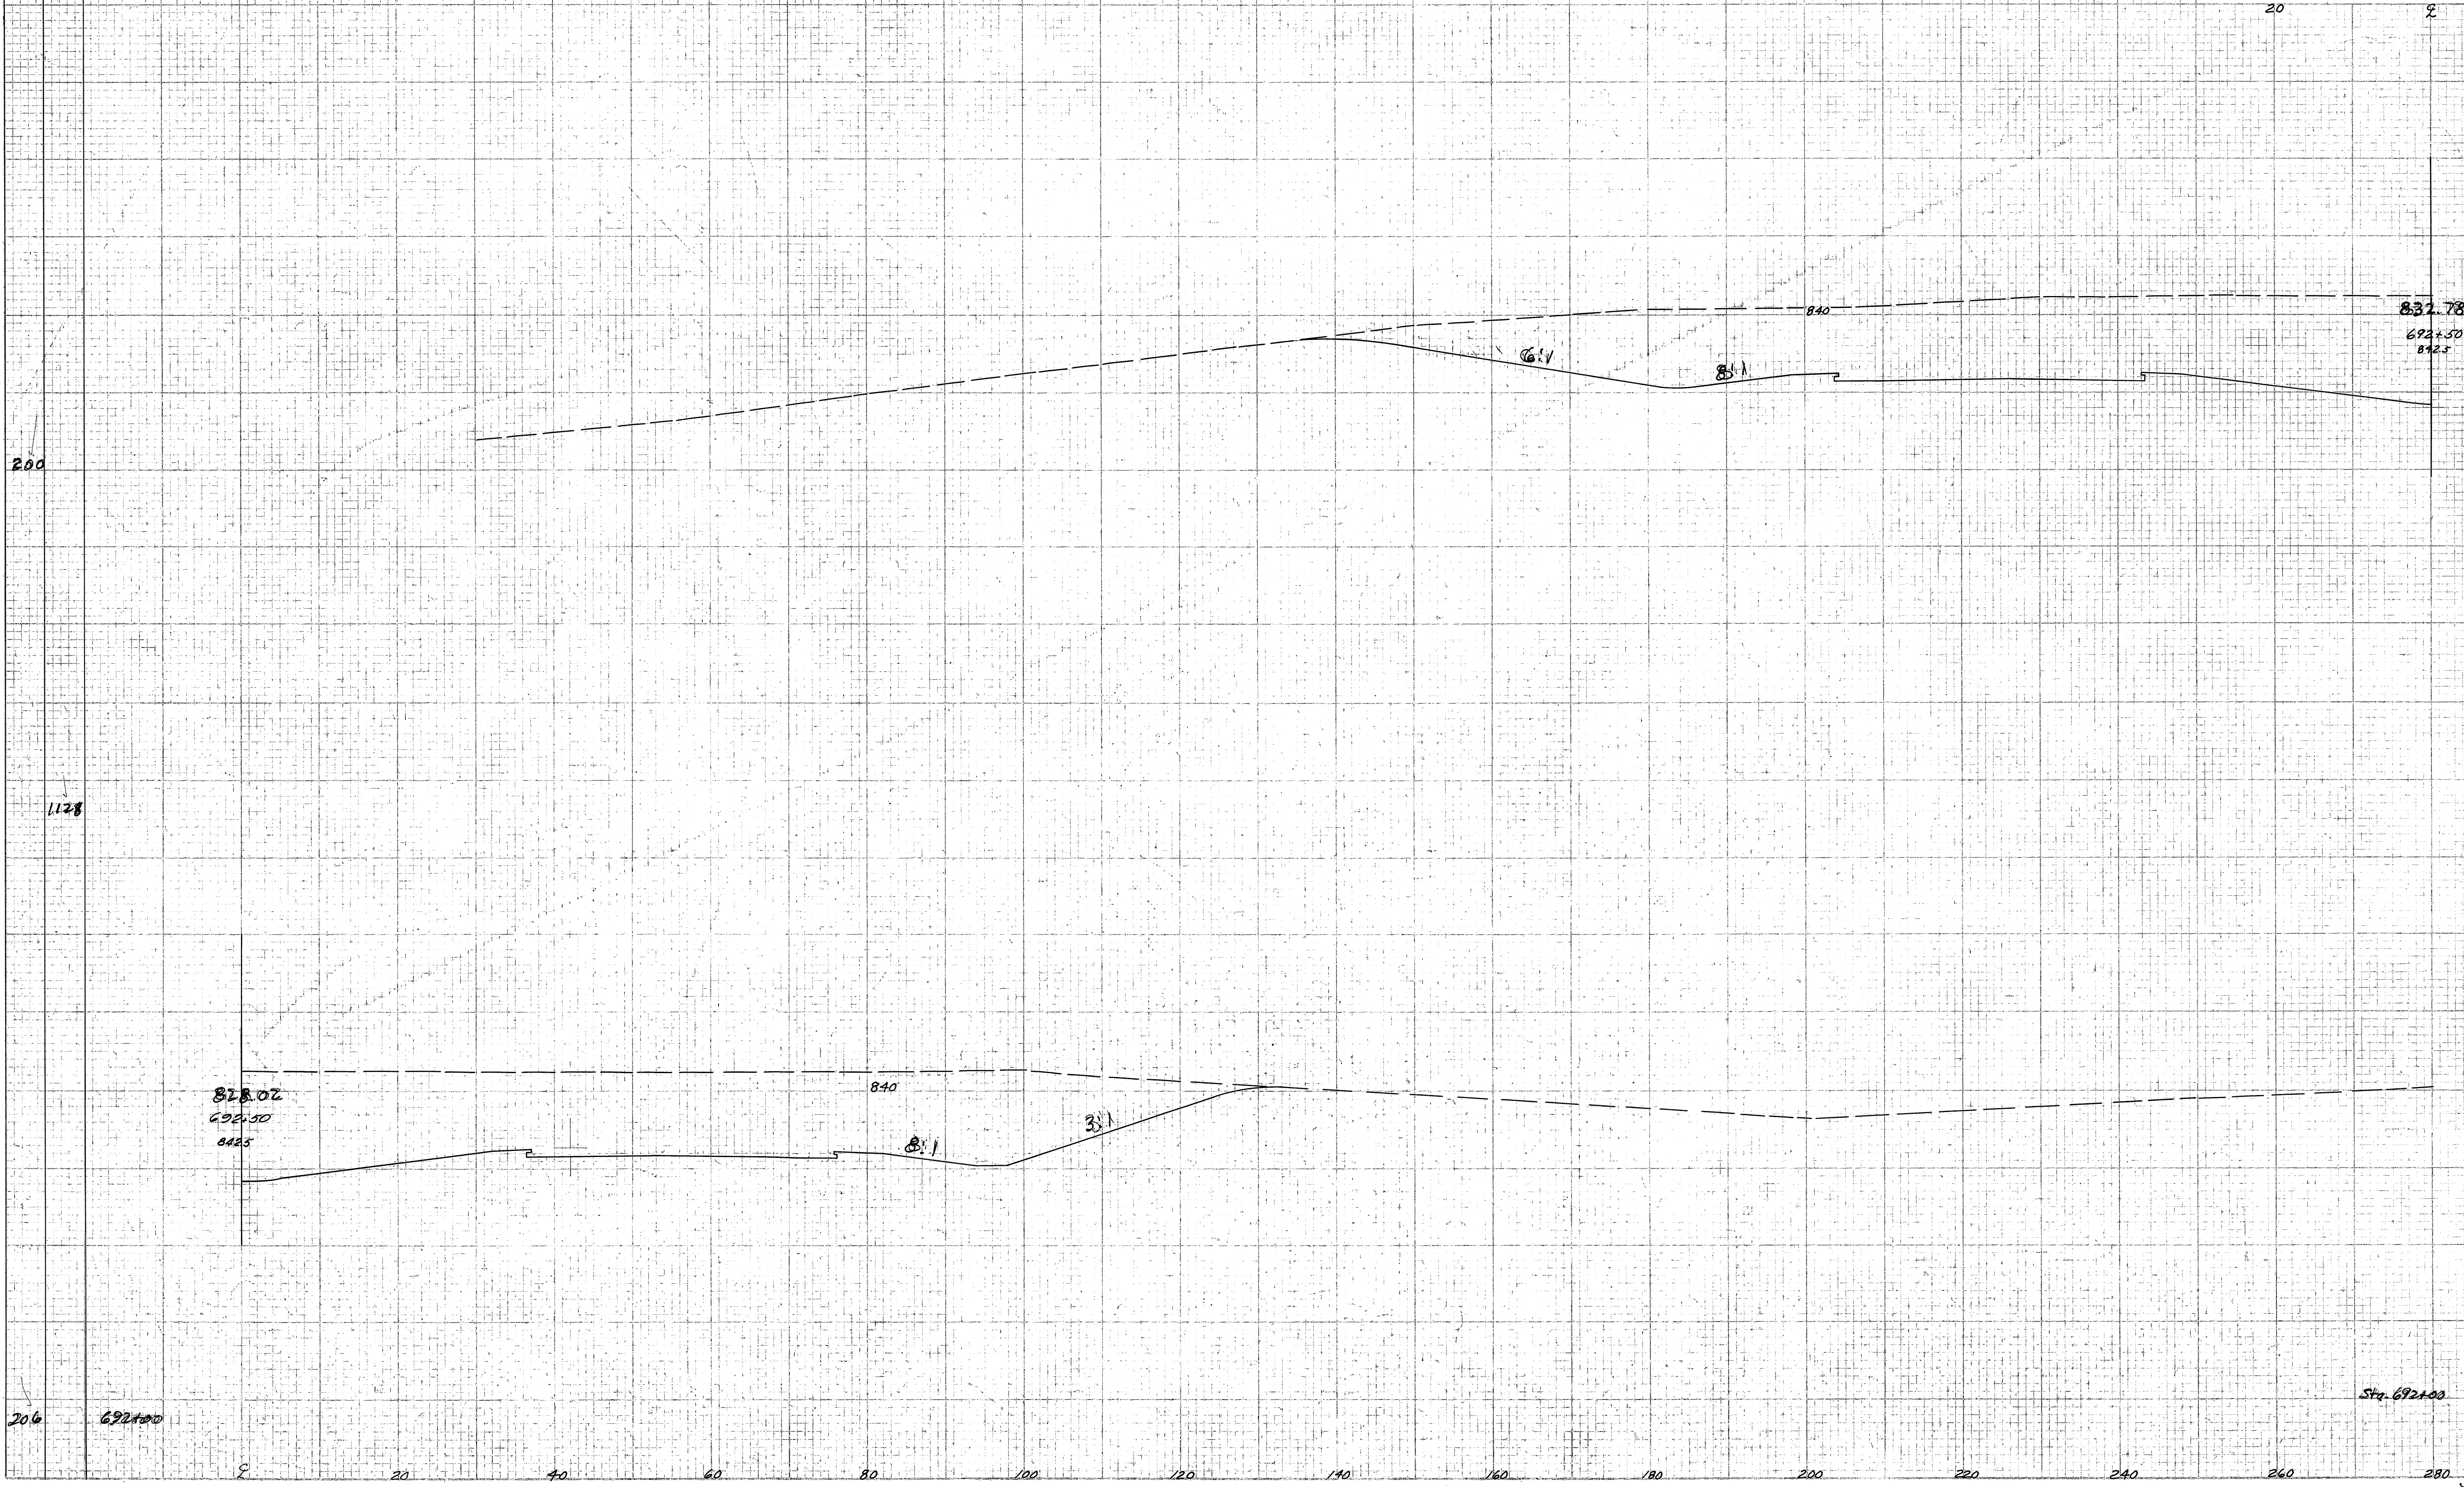

2577

831.78  
692.50  
842.5

200

1128

828.02  
692.50  
842.5

840

8.1

3.1

206

692.50

Sta. 692+00

2004

Sta. 692+50

Ch. 301-X 4-21-58