


280 260 240 220 200 180 160 140 120 100 80 60 40

SEEDING
END WARTH. SQ. YDS.

FED. NO. DIVISION	STATE	PROJECT
2	OHIO	PCI-1103 (27)

292
413

LAKE COUNTY
LAK-1-16.55

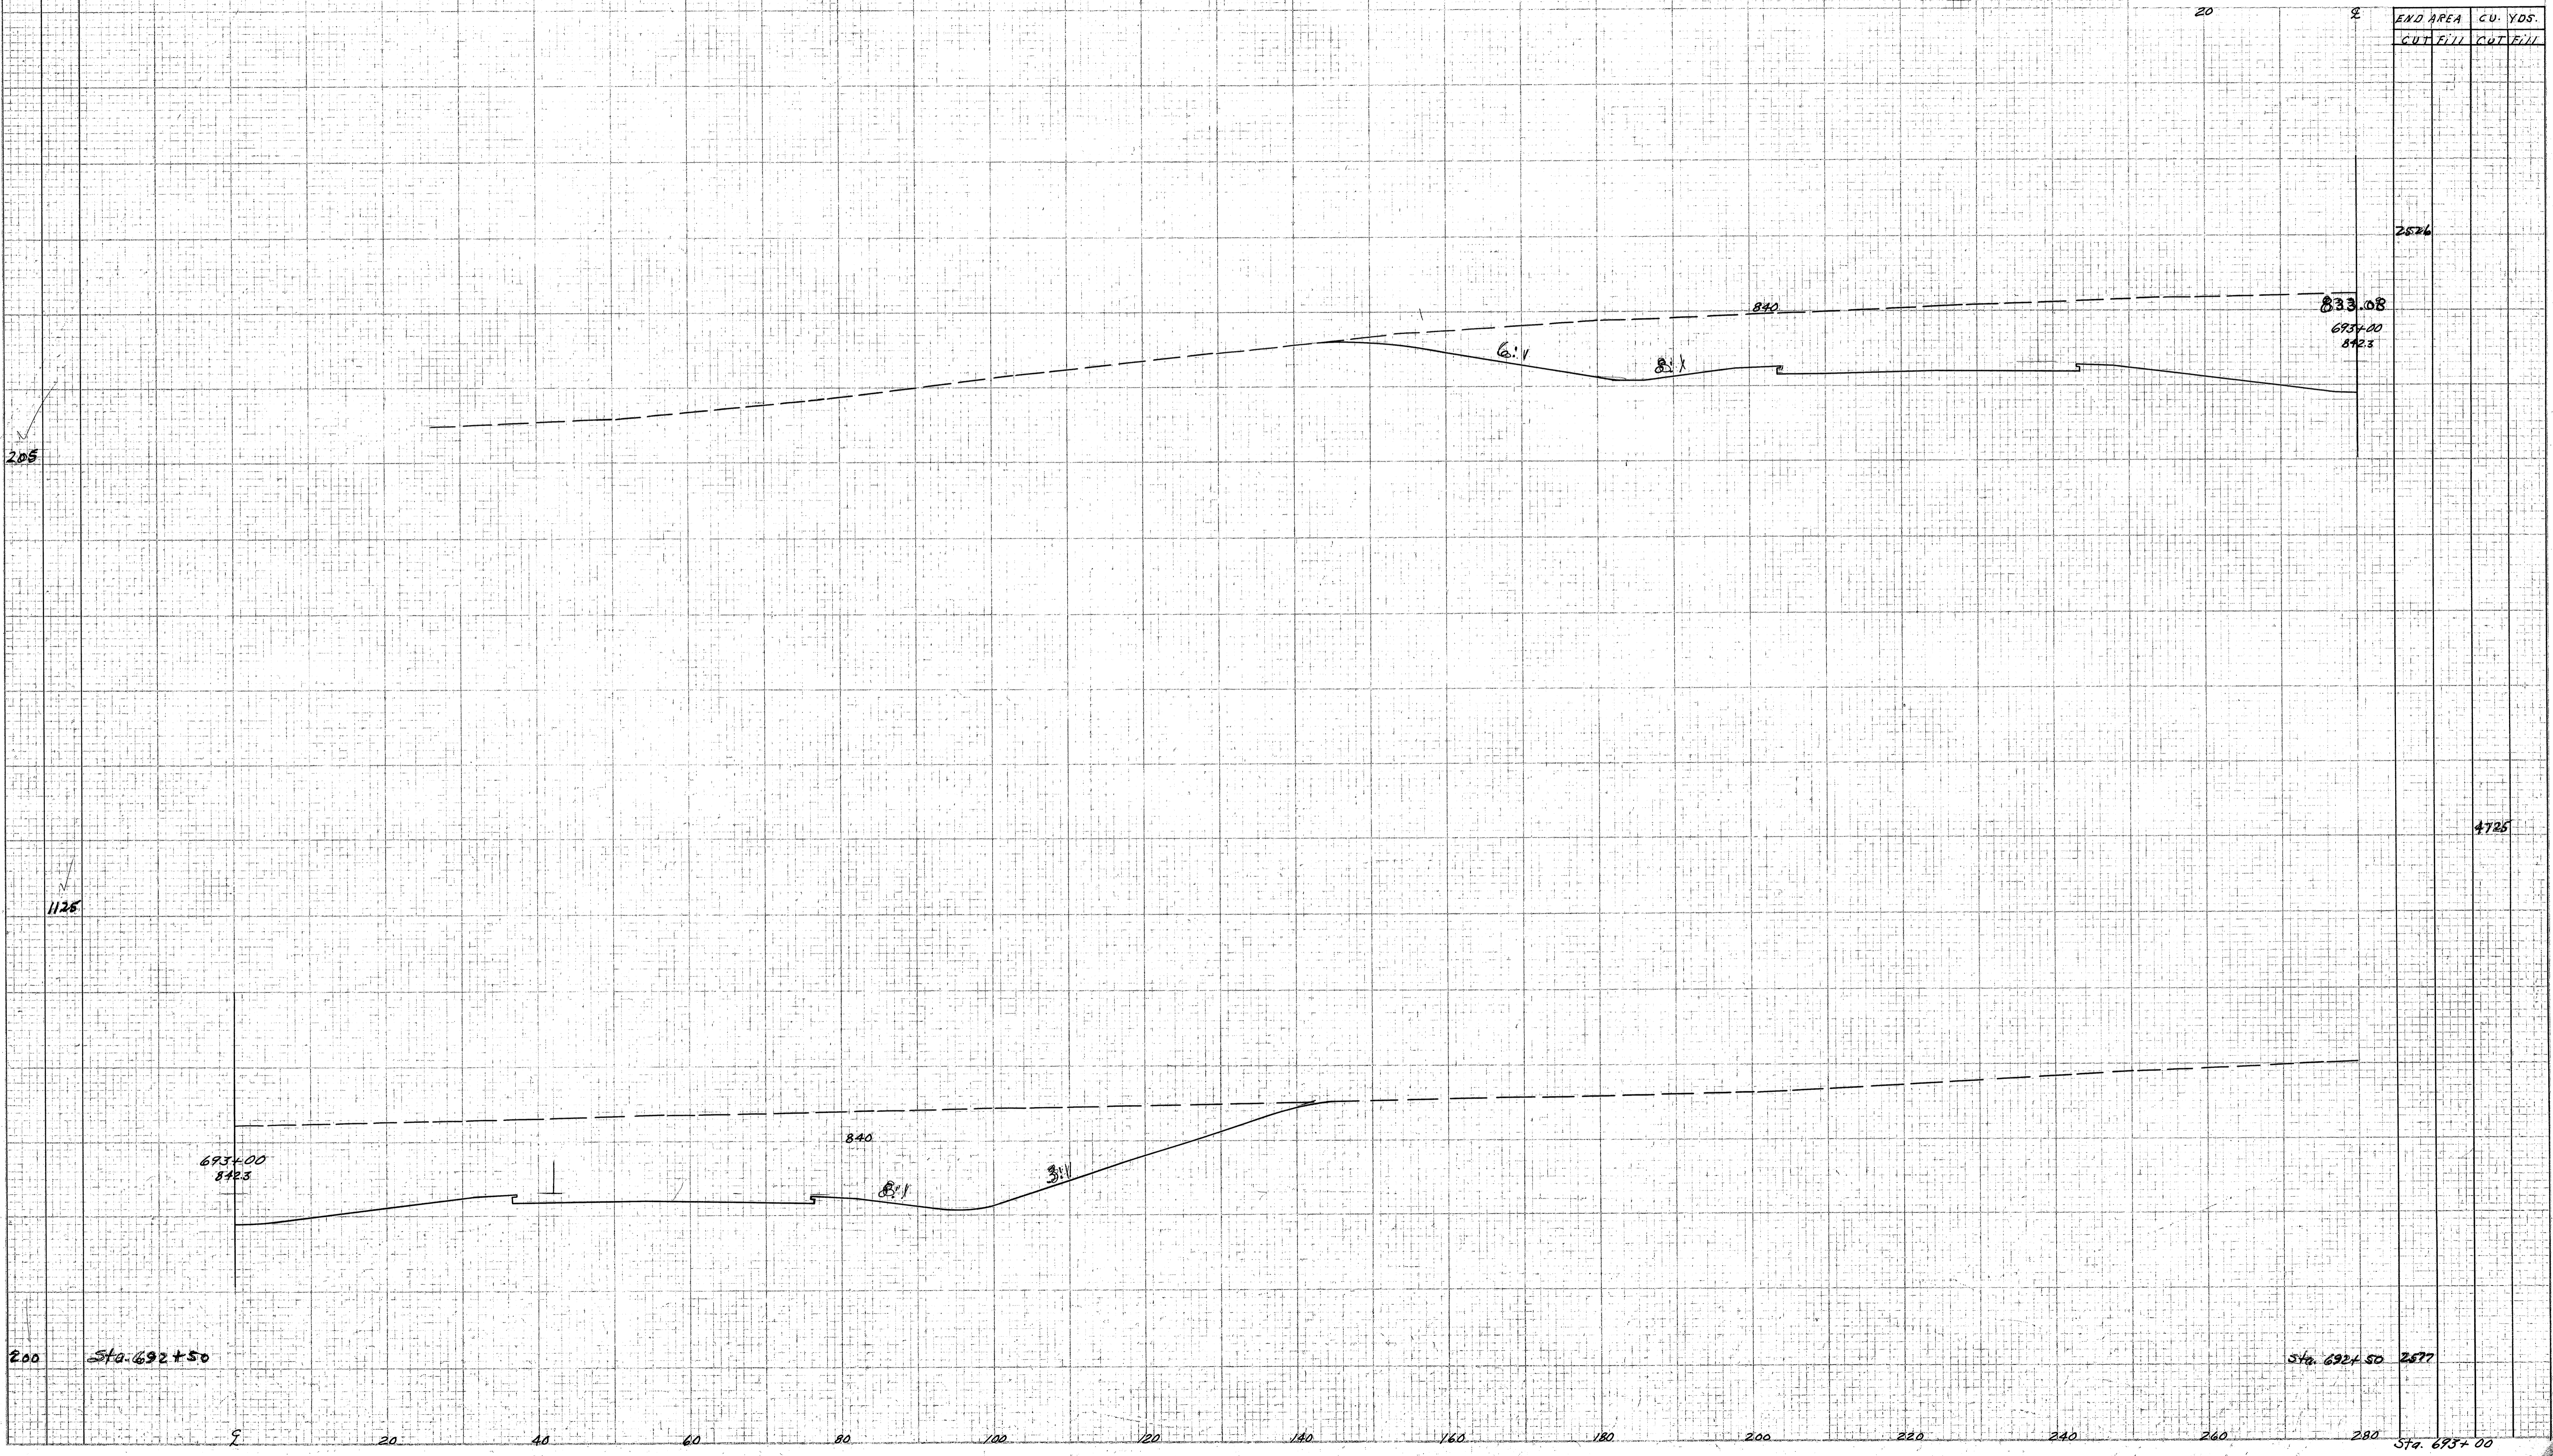

END AREA	CUT	FILL	CUT	FILL
----------	-----	------	-----	------

2576

833.08
693+00
842.3

4725

693+00
842.3

840

6:1

8:1

200 Sta. 692+50

Sta. 692+50 2577

Sta. 693+00

C. Sect 4-21-58