


FED. RD. DIVISION	STATE	PROJECT
2	OHIO	PCI-1103 (27)

306  
413

LAKE COUNTY  
LAK-1-16.55

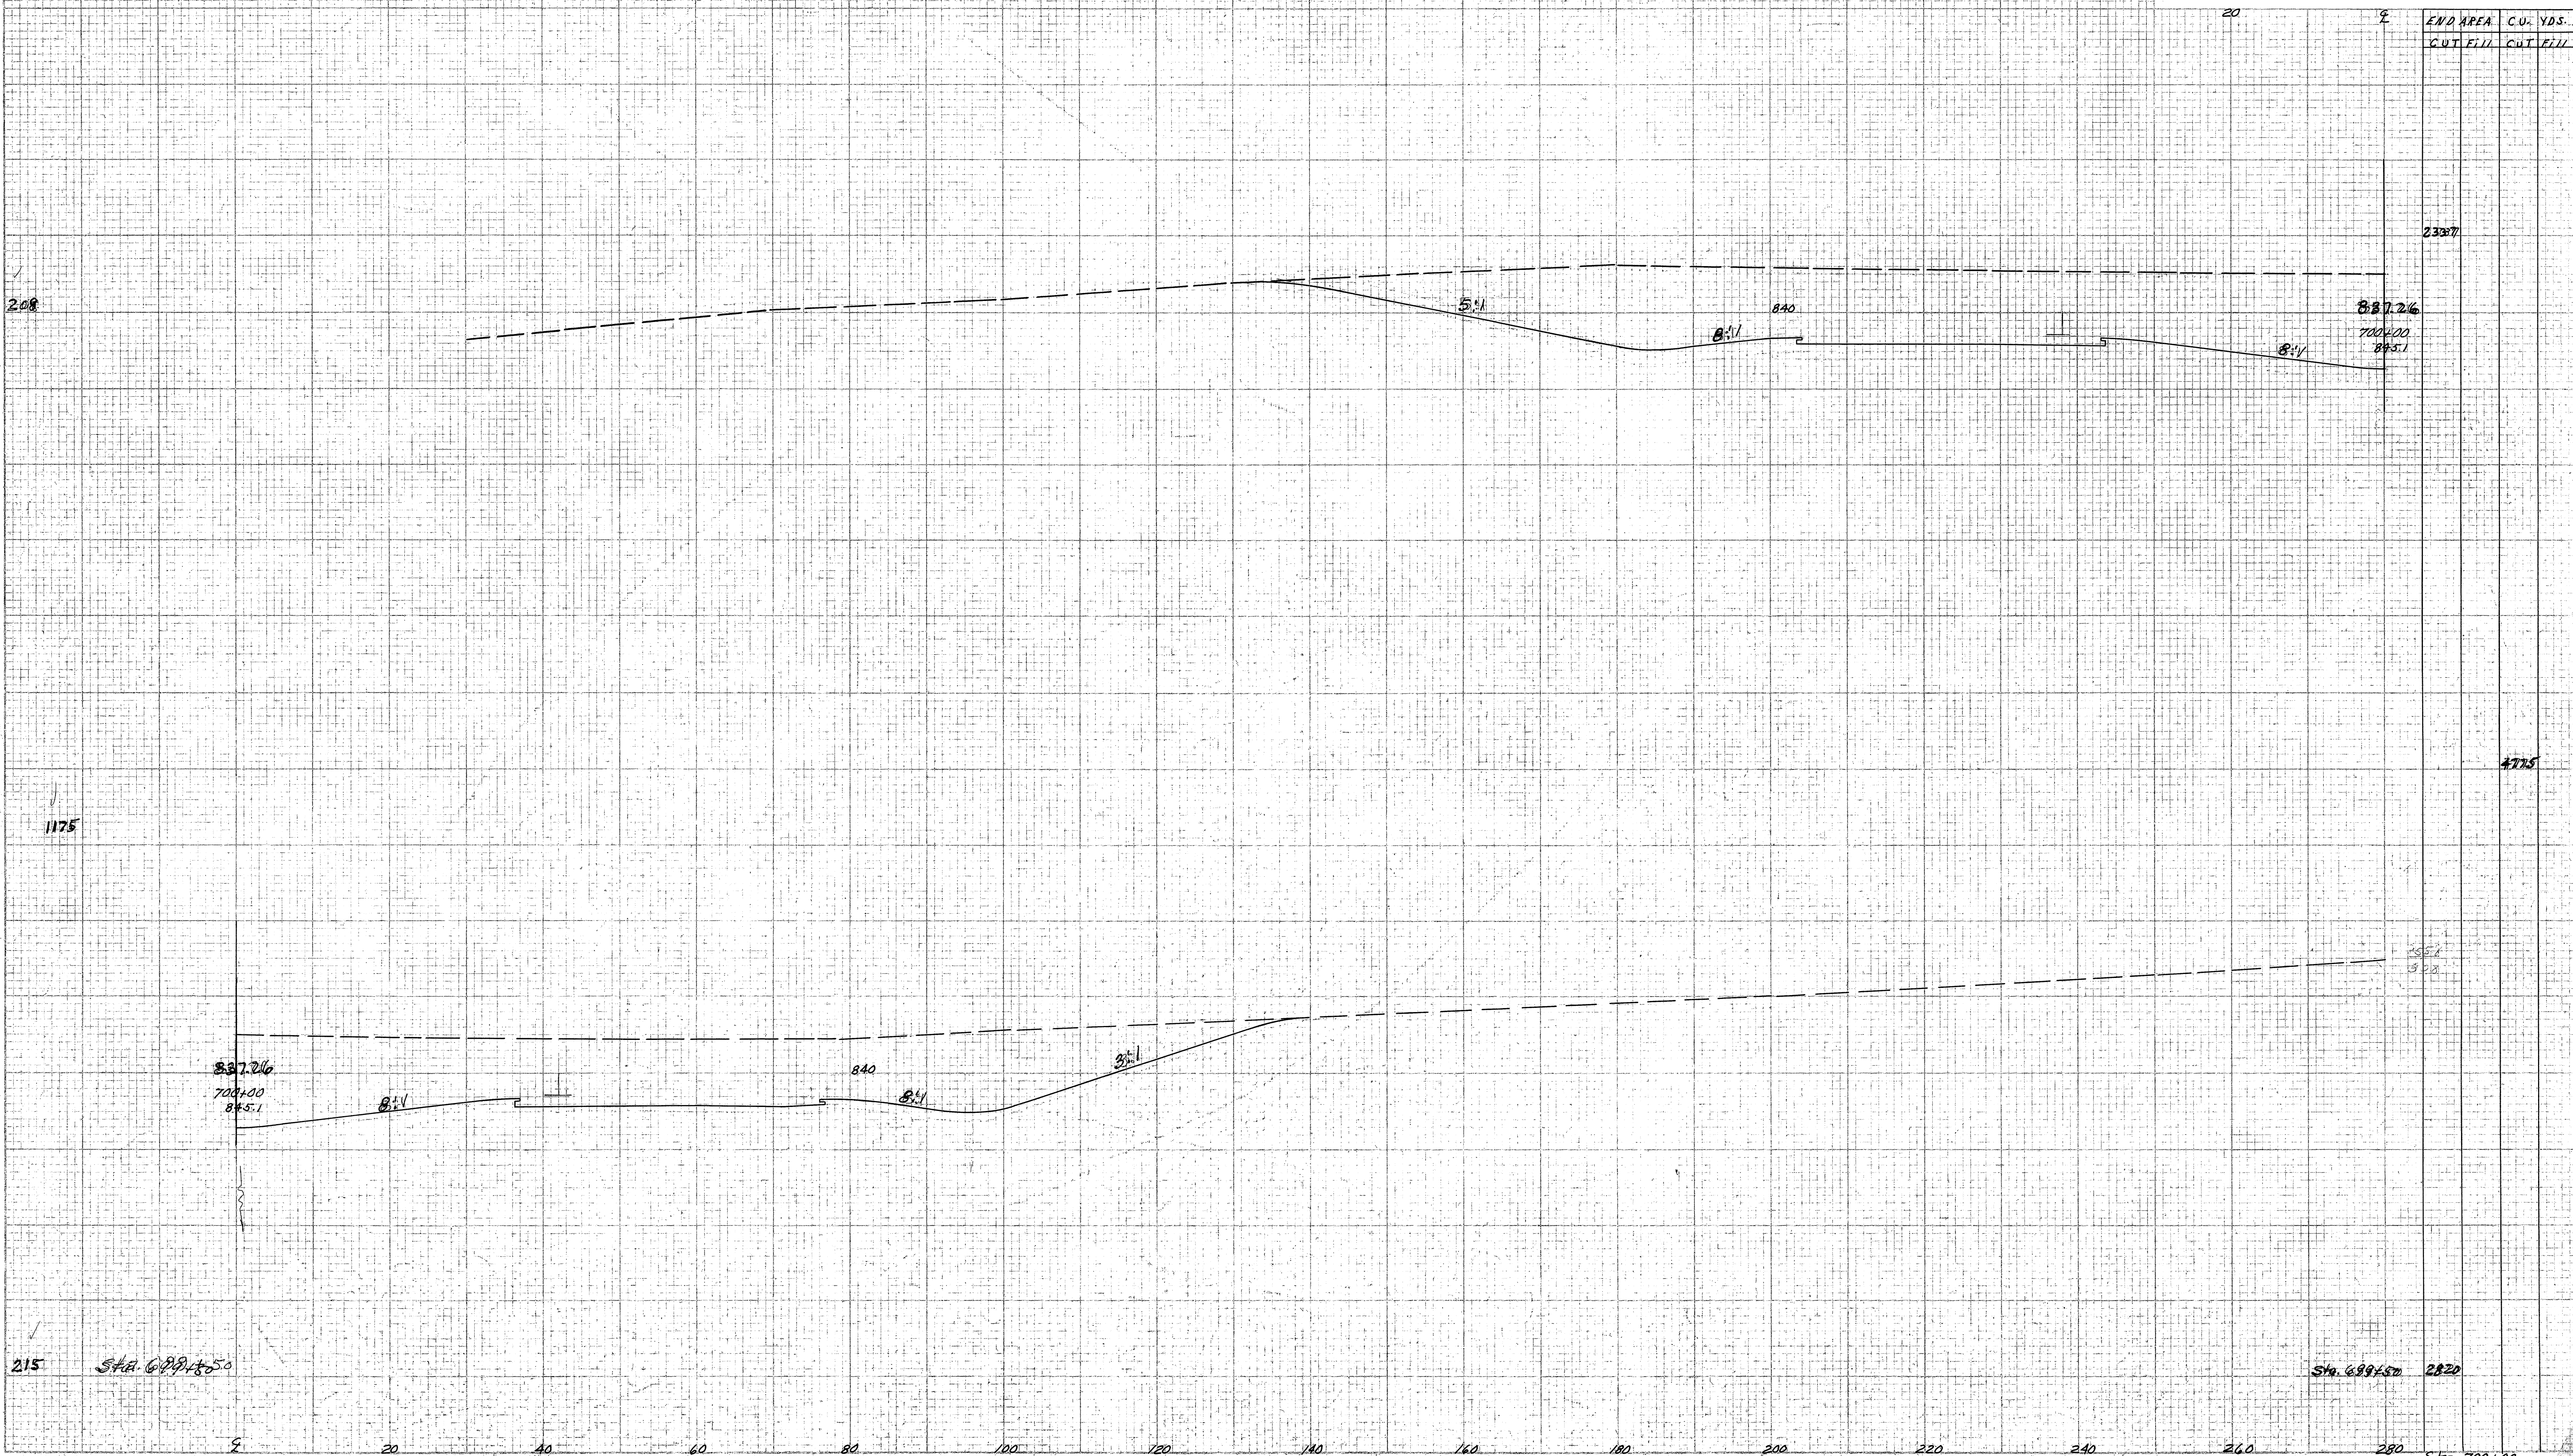

Checked E.S.  
4-21-58