


SKEDDING
END. WIDTH
SA. YDS.

FED. NO. DIVISION	STATE	PROJECT
2	OHIO	ACI-1103 (27)

314
413

LAKE COUNTY
LAK-1-16.55

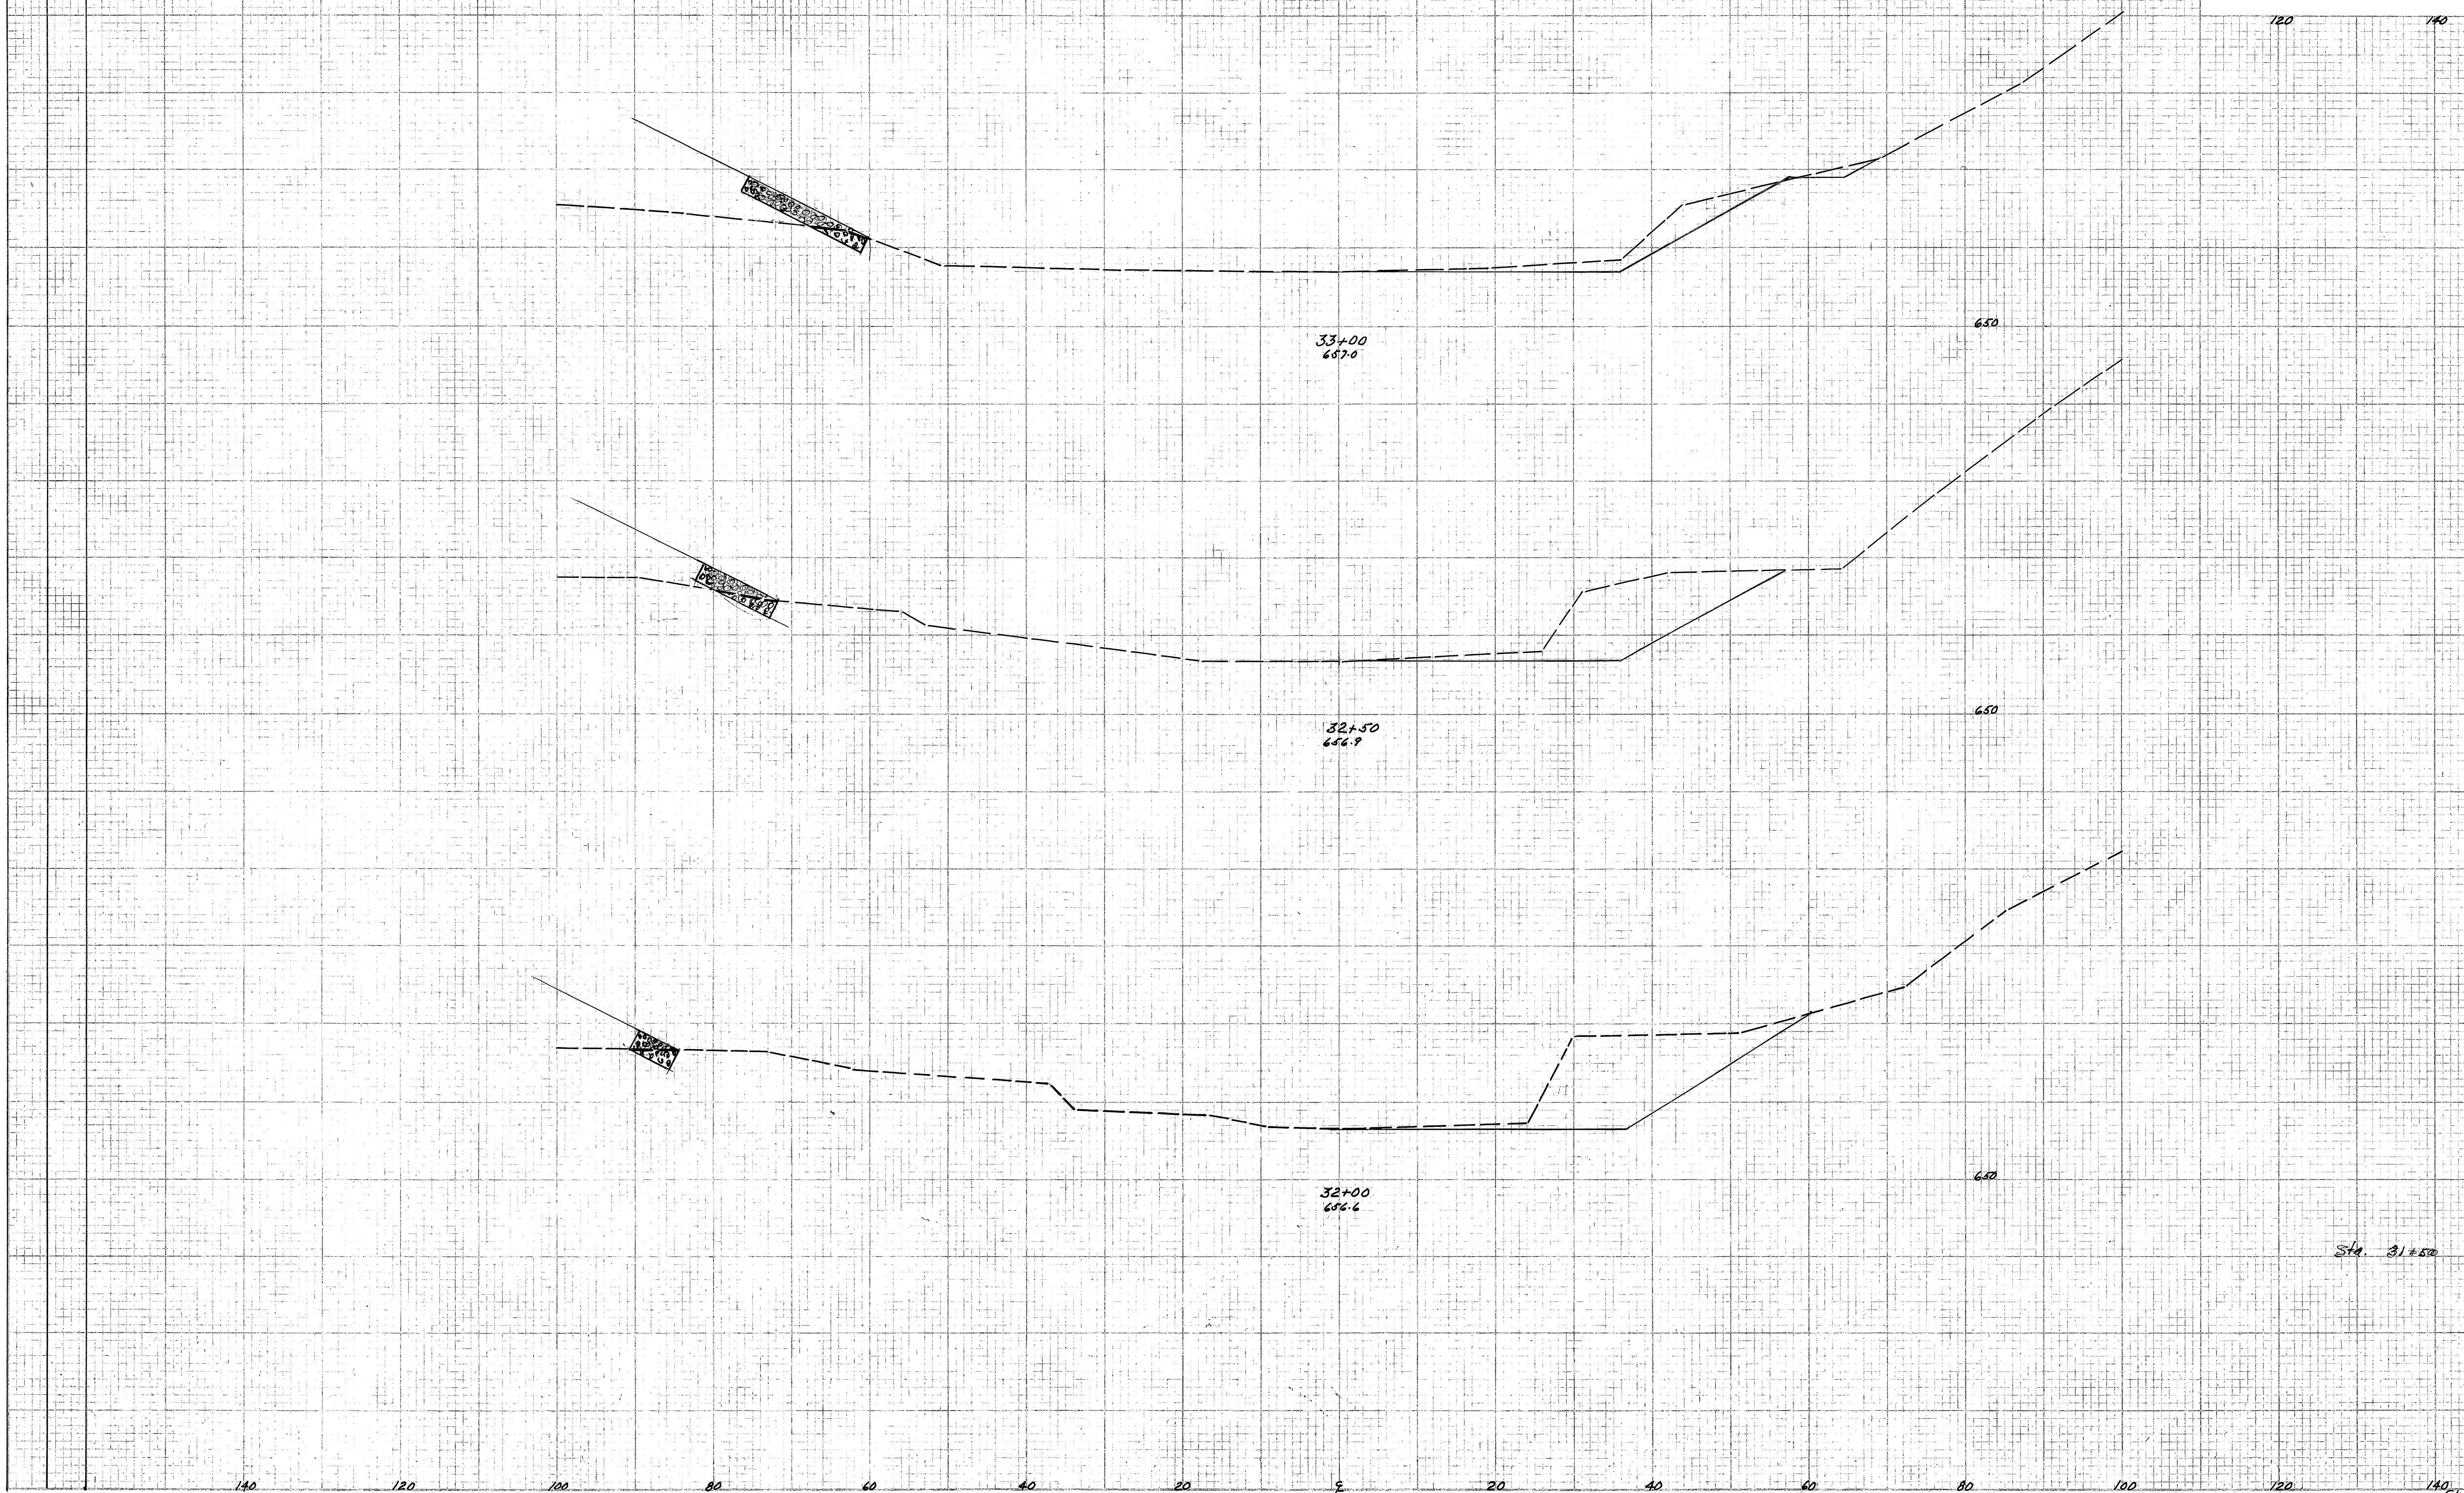

END AREA	C.U. YDS.
CUT	FILL
71	32
247	44
195	15
459	19
278	5
268	6
0	1

Original D.F. 4-3-58
1 C.B.B. 4-3-58

Sta. 31+50

Revised 6-3-58

Sta. 32+00 to 33+00

5613 Peine Creek