



LAKE COUNTY
LAK-1-1655

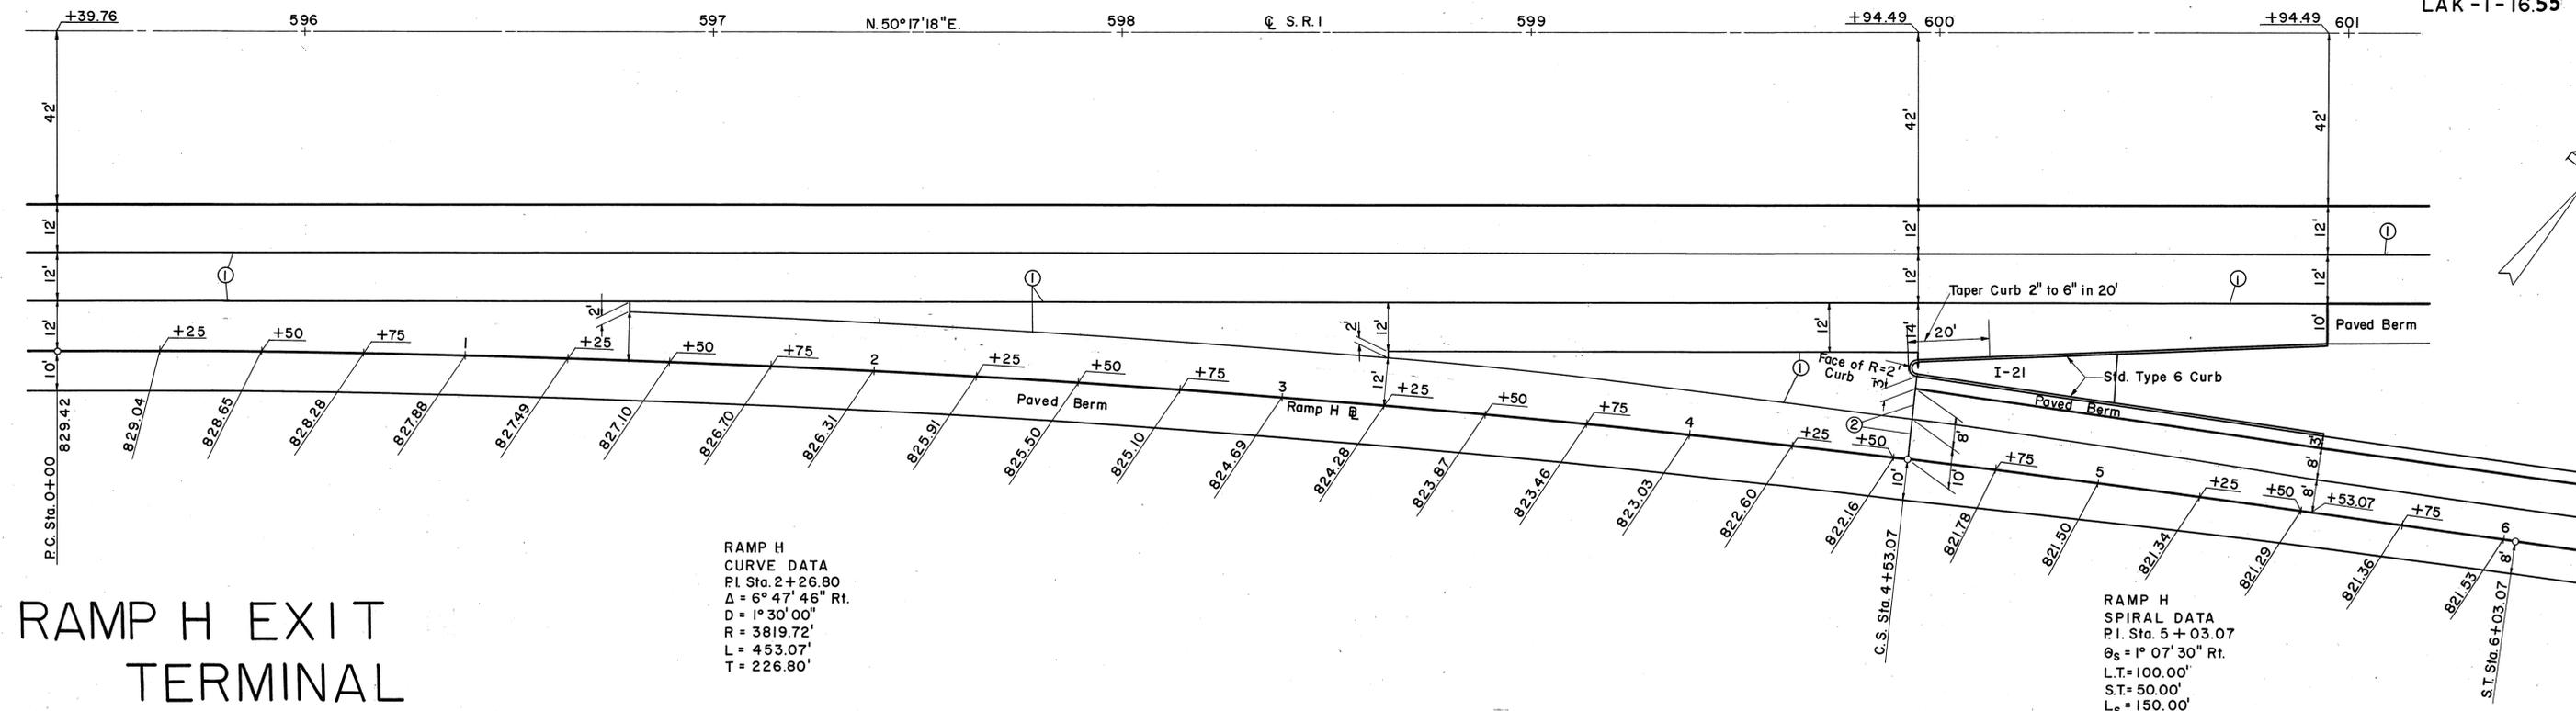

RAMP H EXIT
TERMINAL

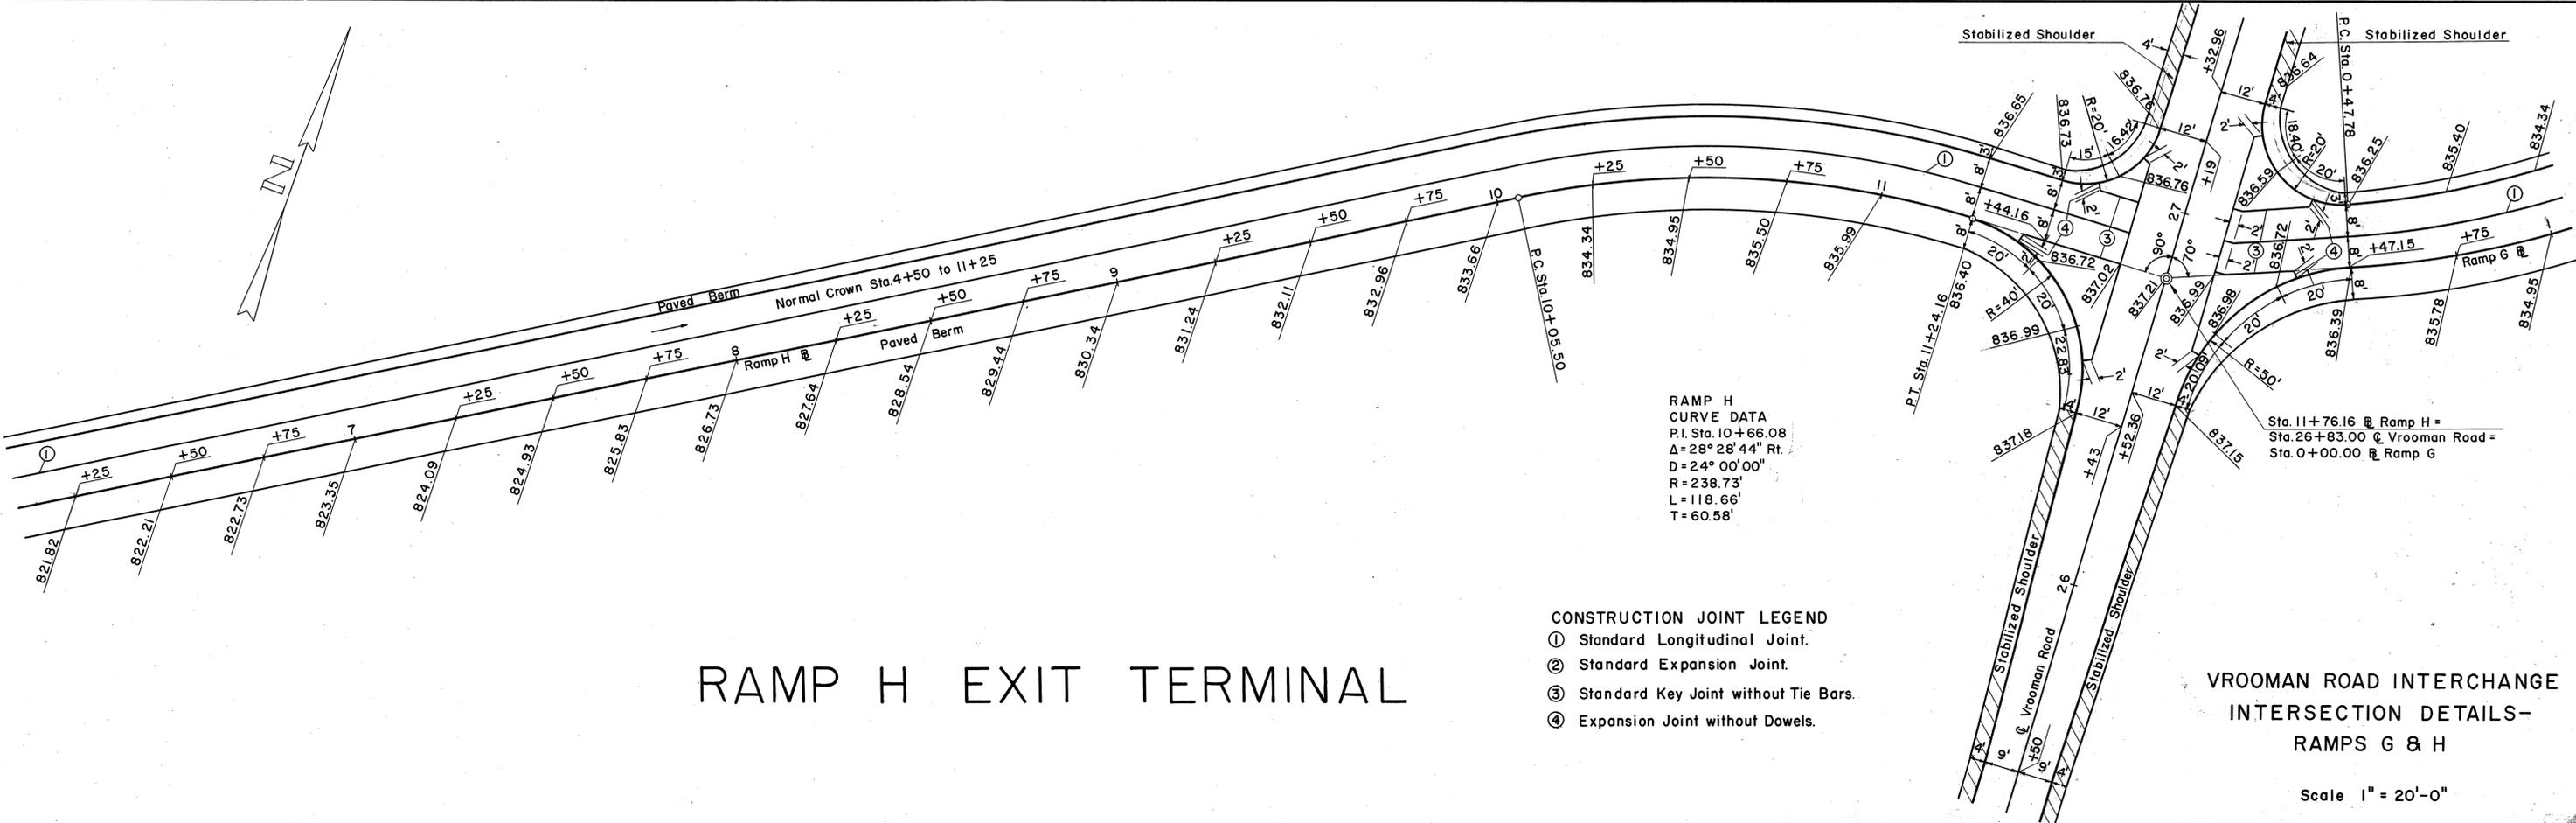

RAMP H EXIT TERMINAL