



LAKE COUNTY
LAK-1-1655

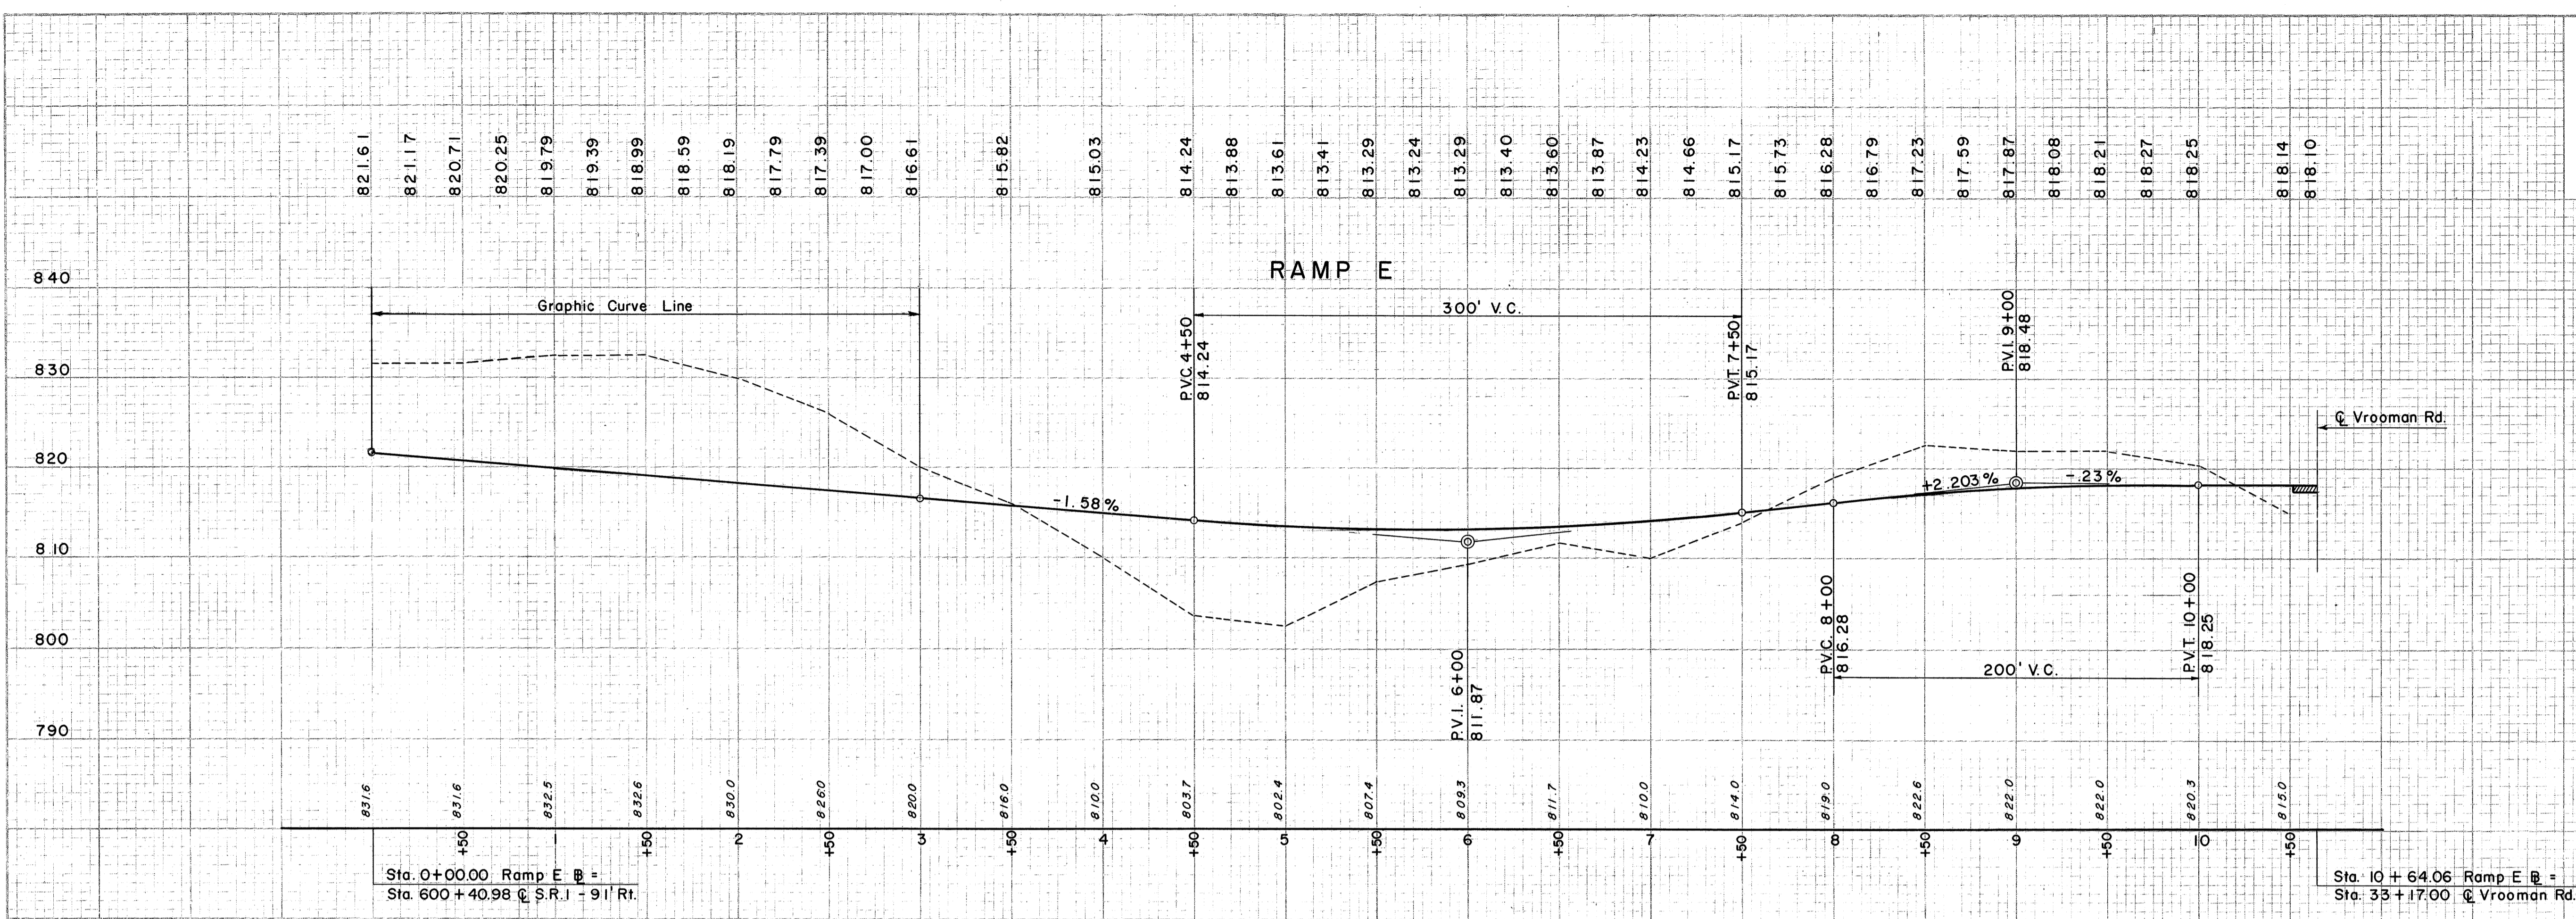

EXCAVATION	=	9034 C.Y.
EMBANKMENT	=	3554 C.Y.
EMBANKMENT + 22%	=	4336 C.Y.

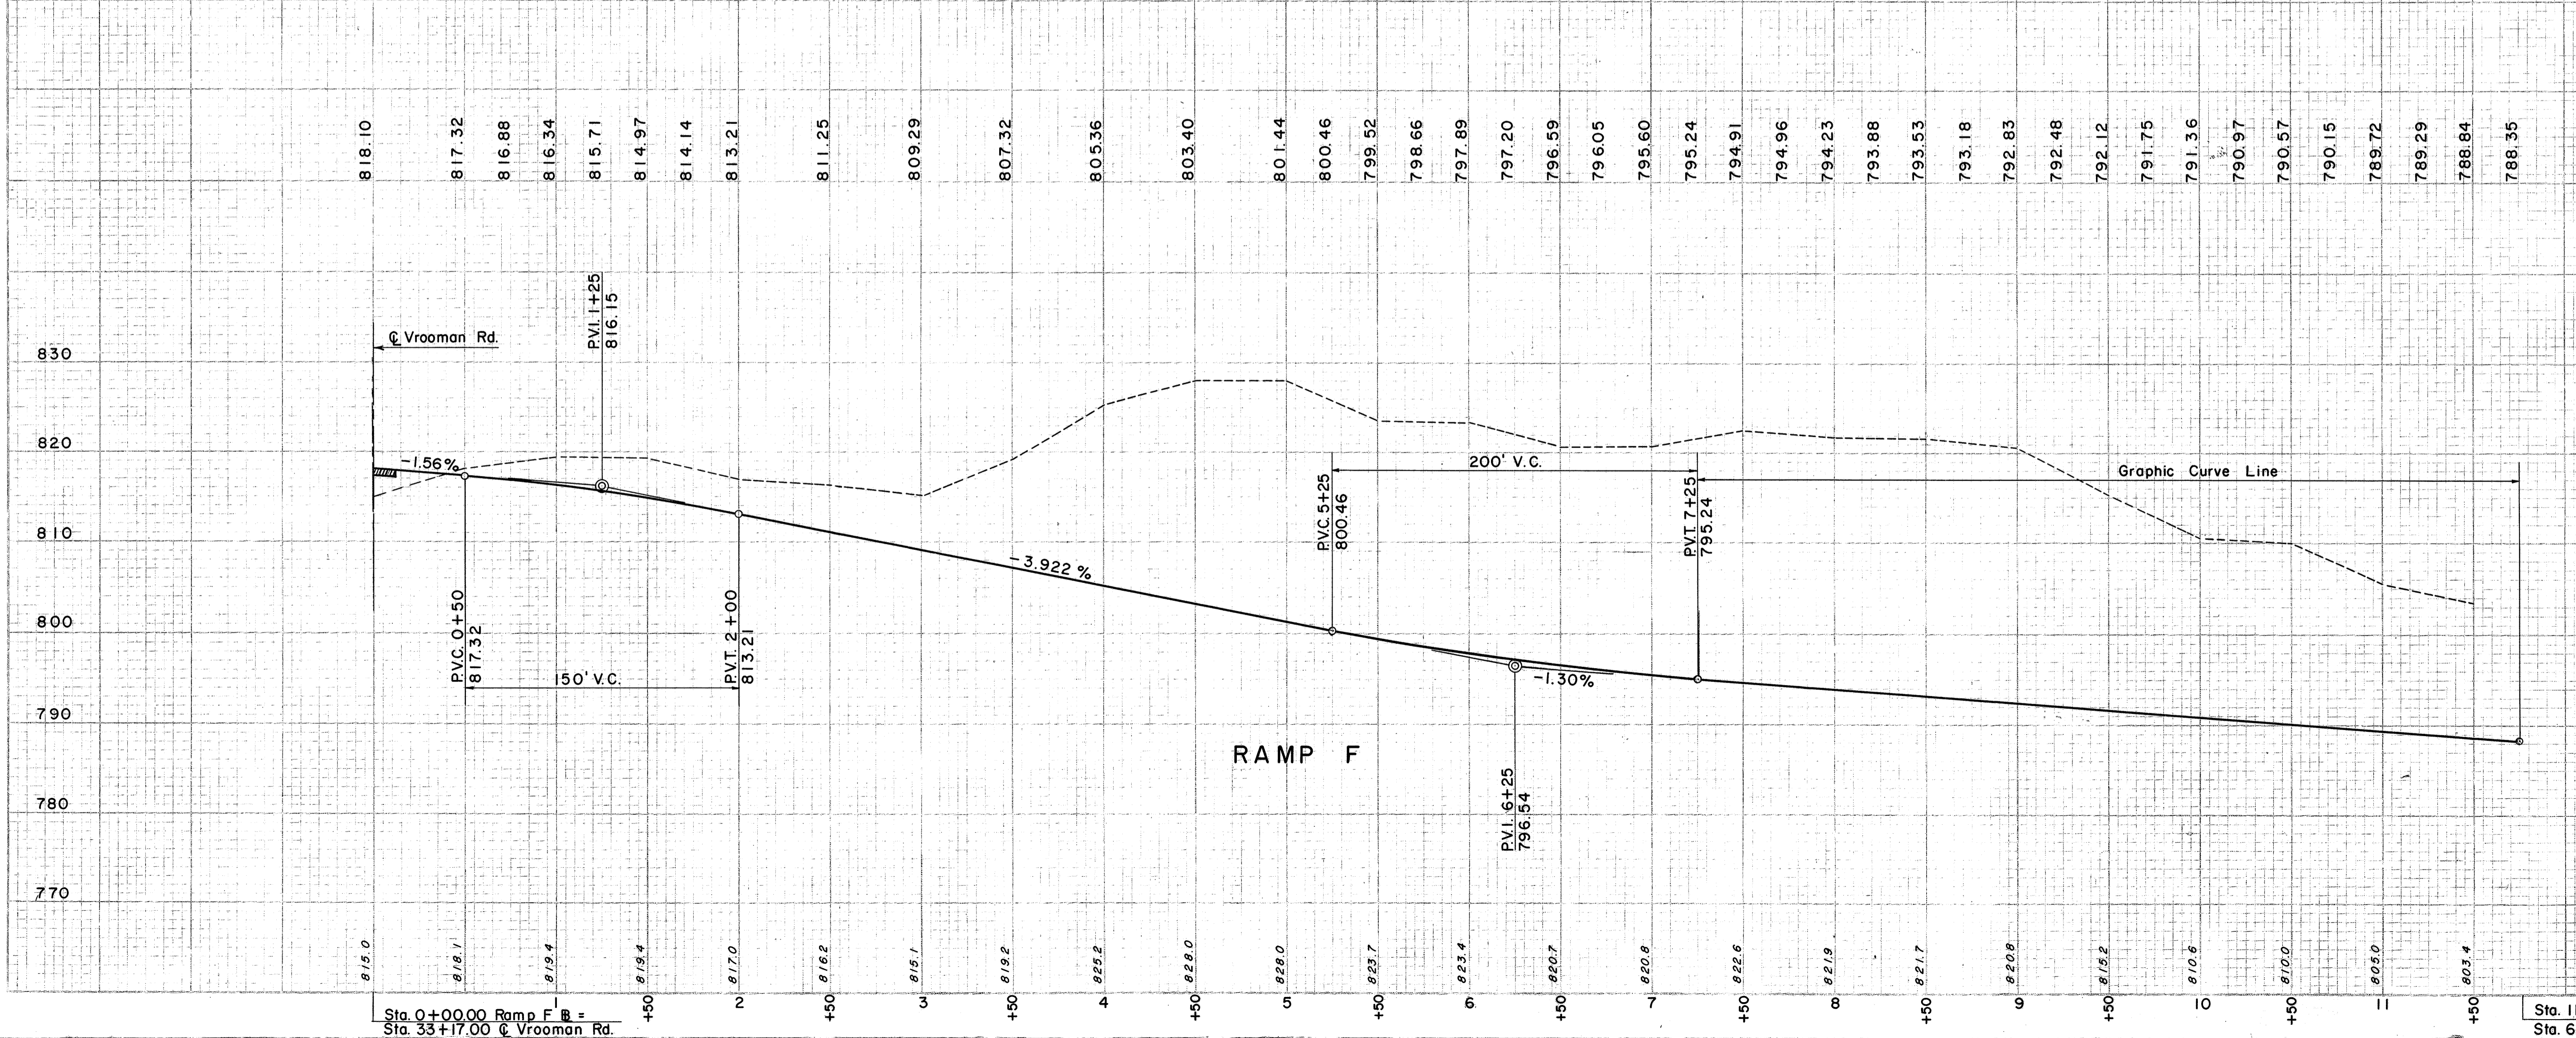

EXCAVATION	=	28,935 C.Y.
EMBANKMENT	=	0 C.Y.
EMBANKMENT + 22%	=	0 C.Y.

VROOMAN ROAD INTERCHANGE
PROFILE RAMPS E & F