


FED. RD. DIVISION	STATE	PROJECT
2	OHIO	PCI-1103 (27)

341  
413

LAKE COUNTY  
LAK-1-16.55

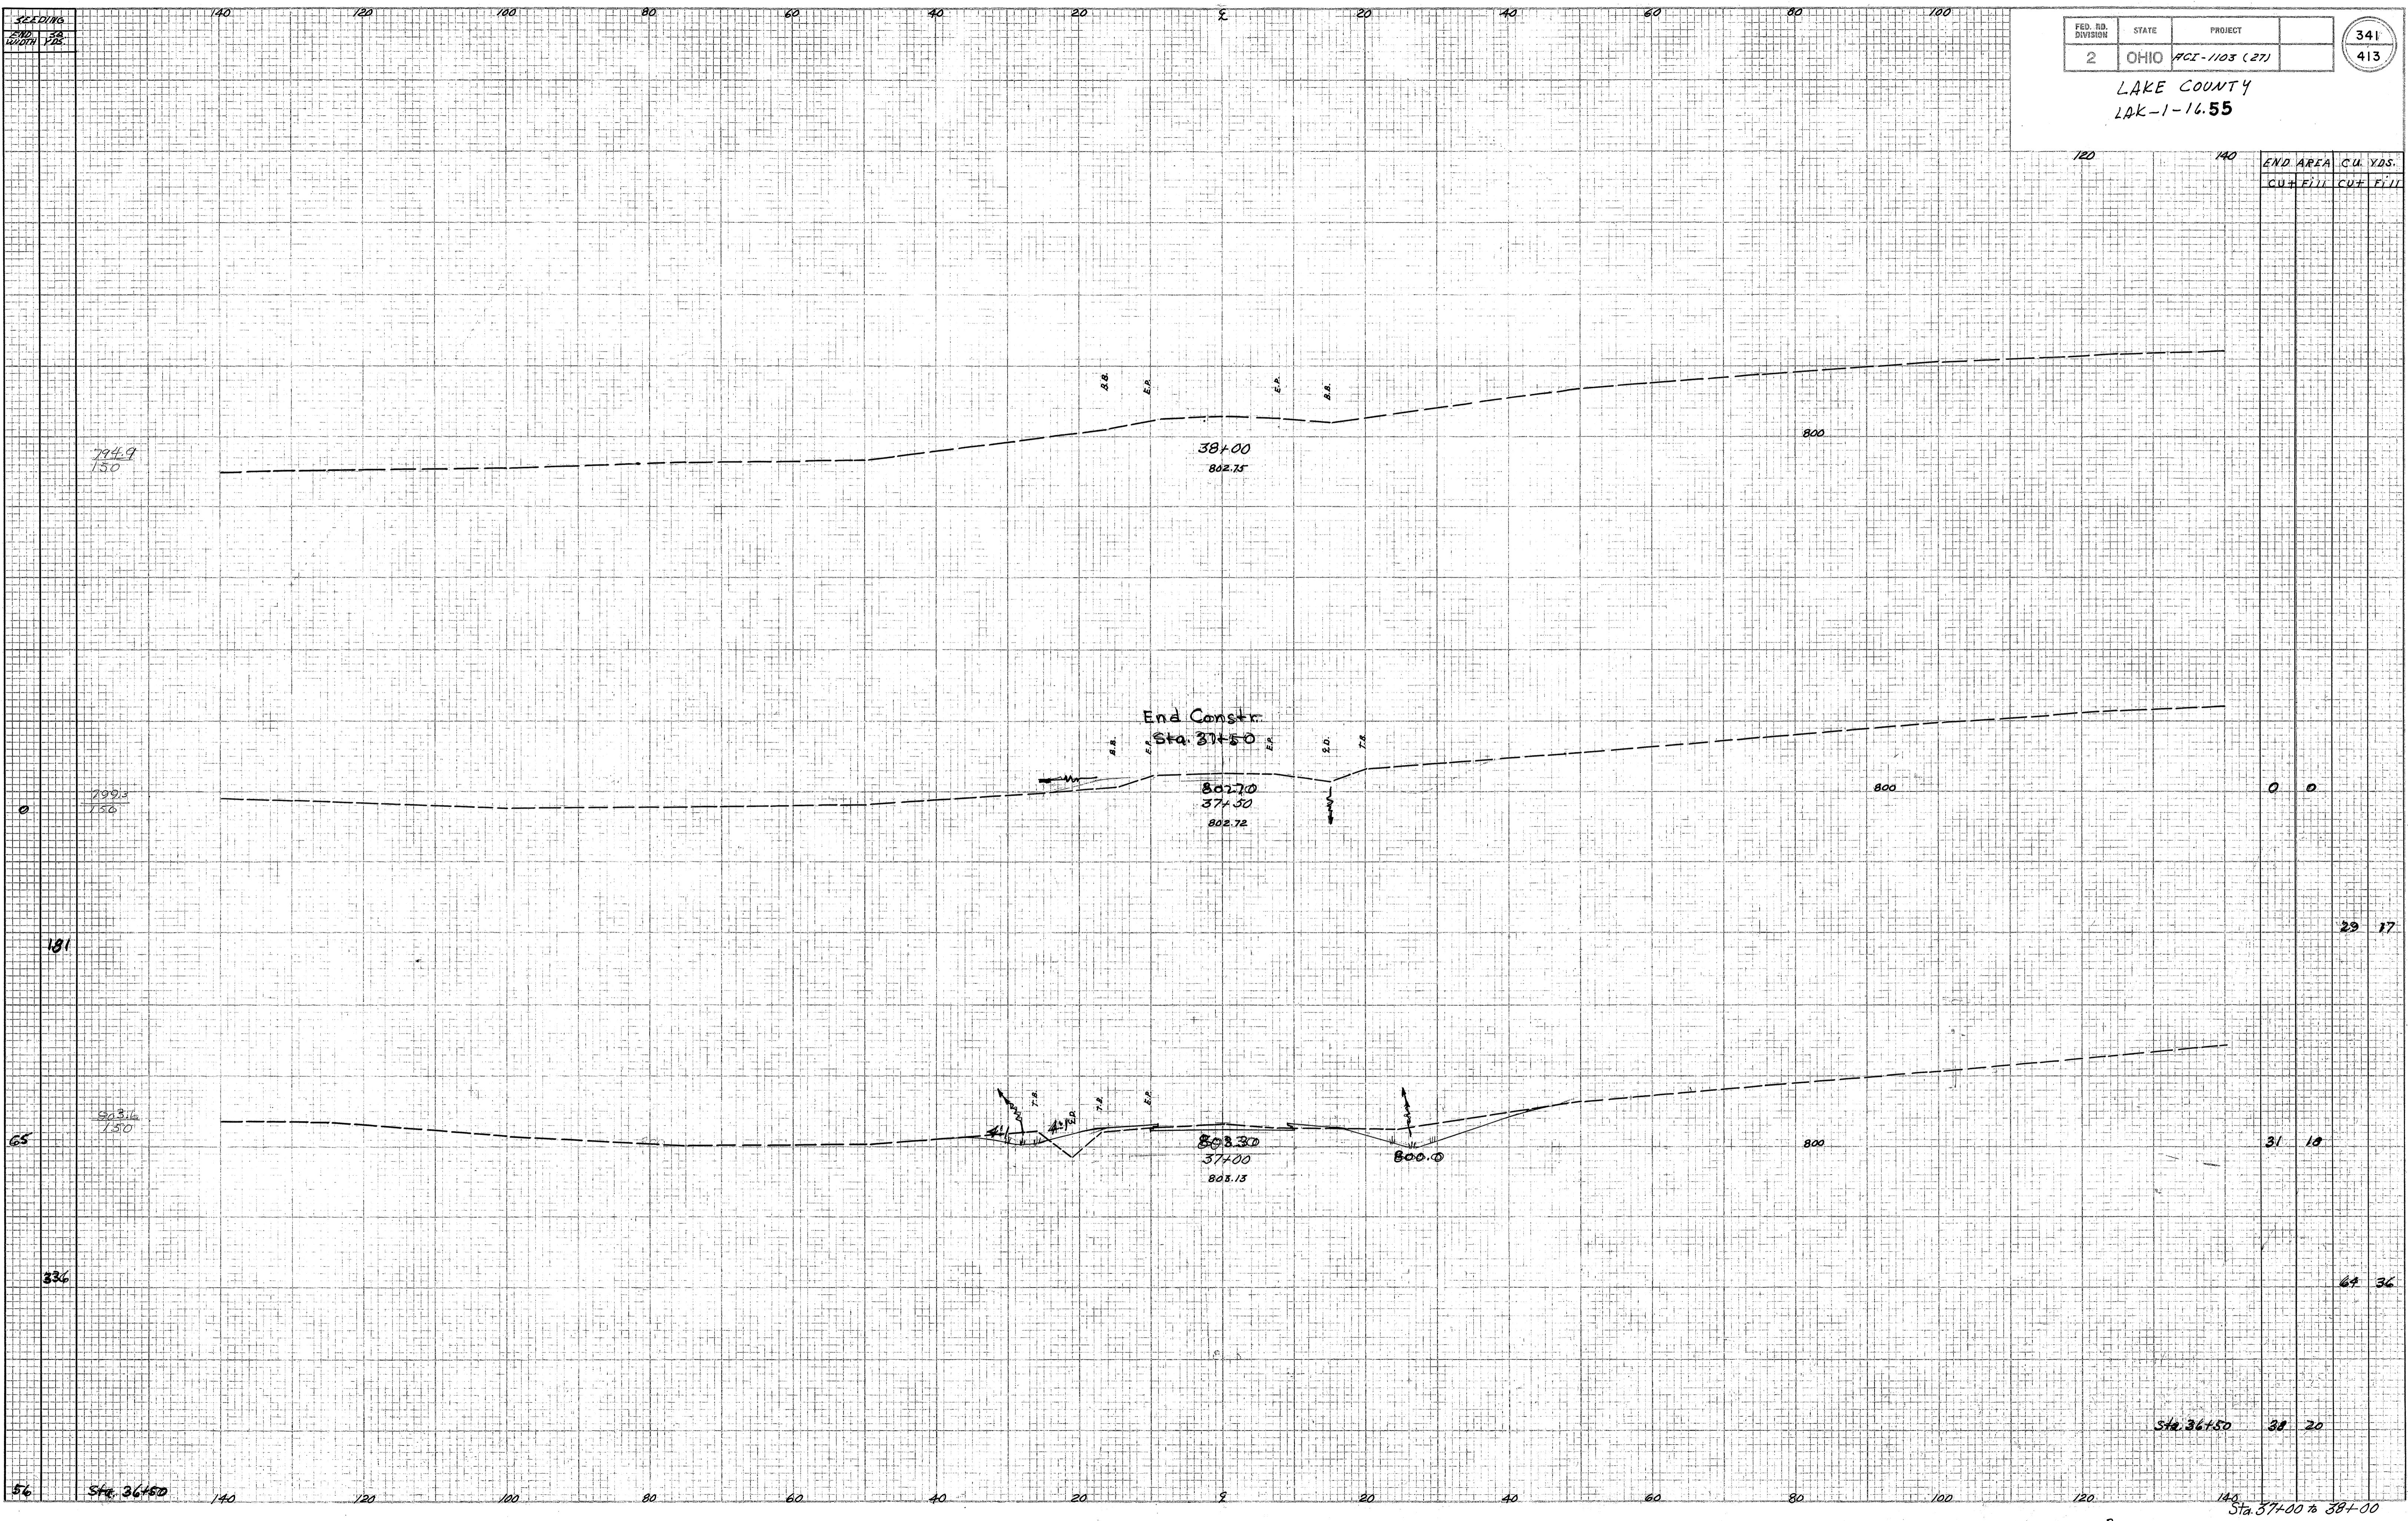

END AREA	C.U. YDS.
CUT	FILL

140	140	0	0
181	140	29	17
236	140	31	19
236	140	69	36
56	140	38	20

Sta. 36+50 38 20

Sta. 37+00 to 38+00

Keenan Rd

Handwritten note: 7-07  
5-D.P. - 3-7-58