


SEEDING  
 EXP. WIDTH SQ. YDS.

FED. RD. DIVISION	STATE	PROJECT	342 413
2	OHIO	HCI-1103 (27)	

LAKE COUNTY  
 LAK-1-16.55

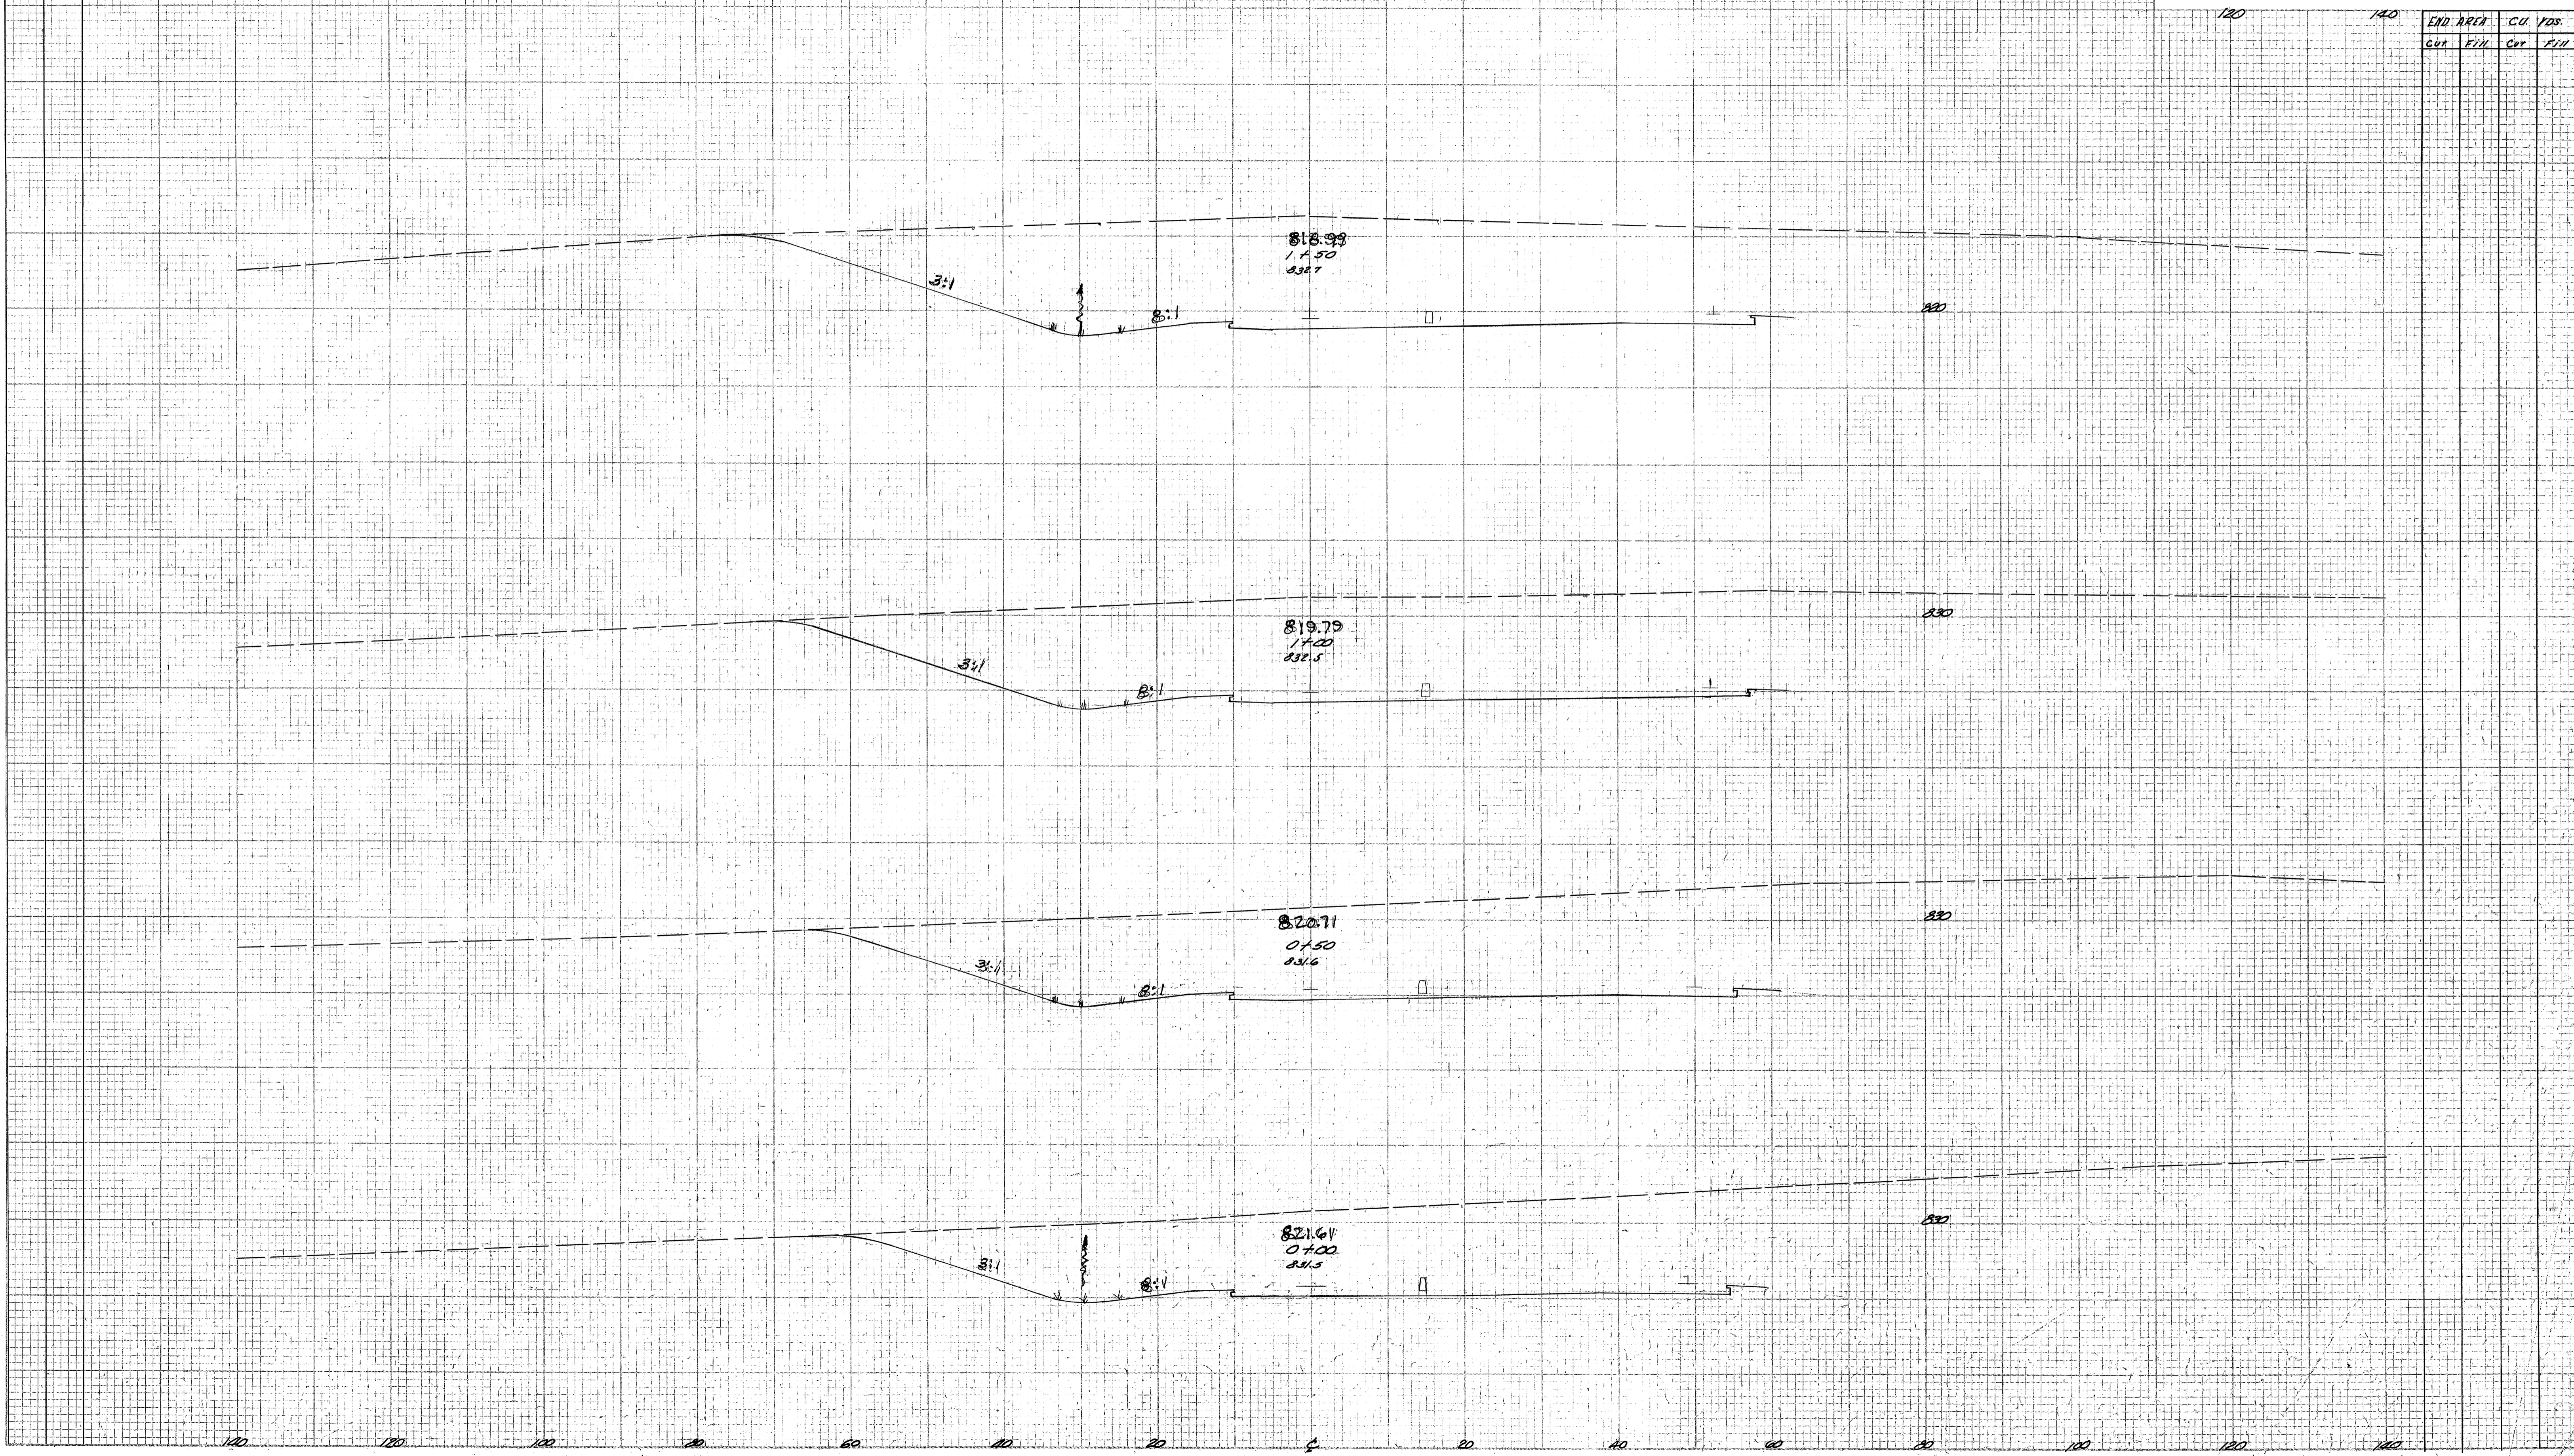

END AREA		CU. YDS.	
CUT	FILL	CUT	FILL