


SEEDING  
NO.  
WIDTH YDS.

FED. RD. DIVISION	STATE	PROJECT
2	OHIO	PCI-1103(27)

351  
413

LAKE COUNTY  
LAK-1-16.55

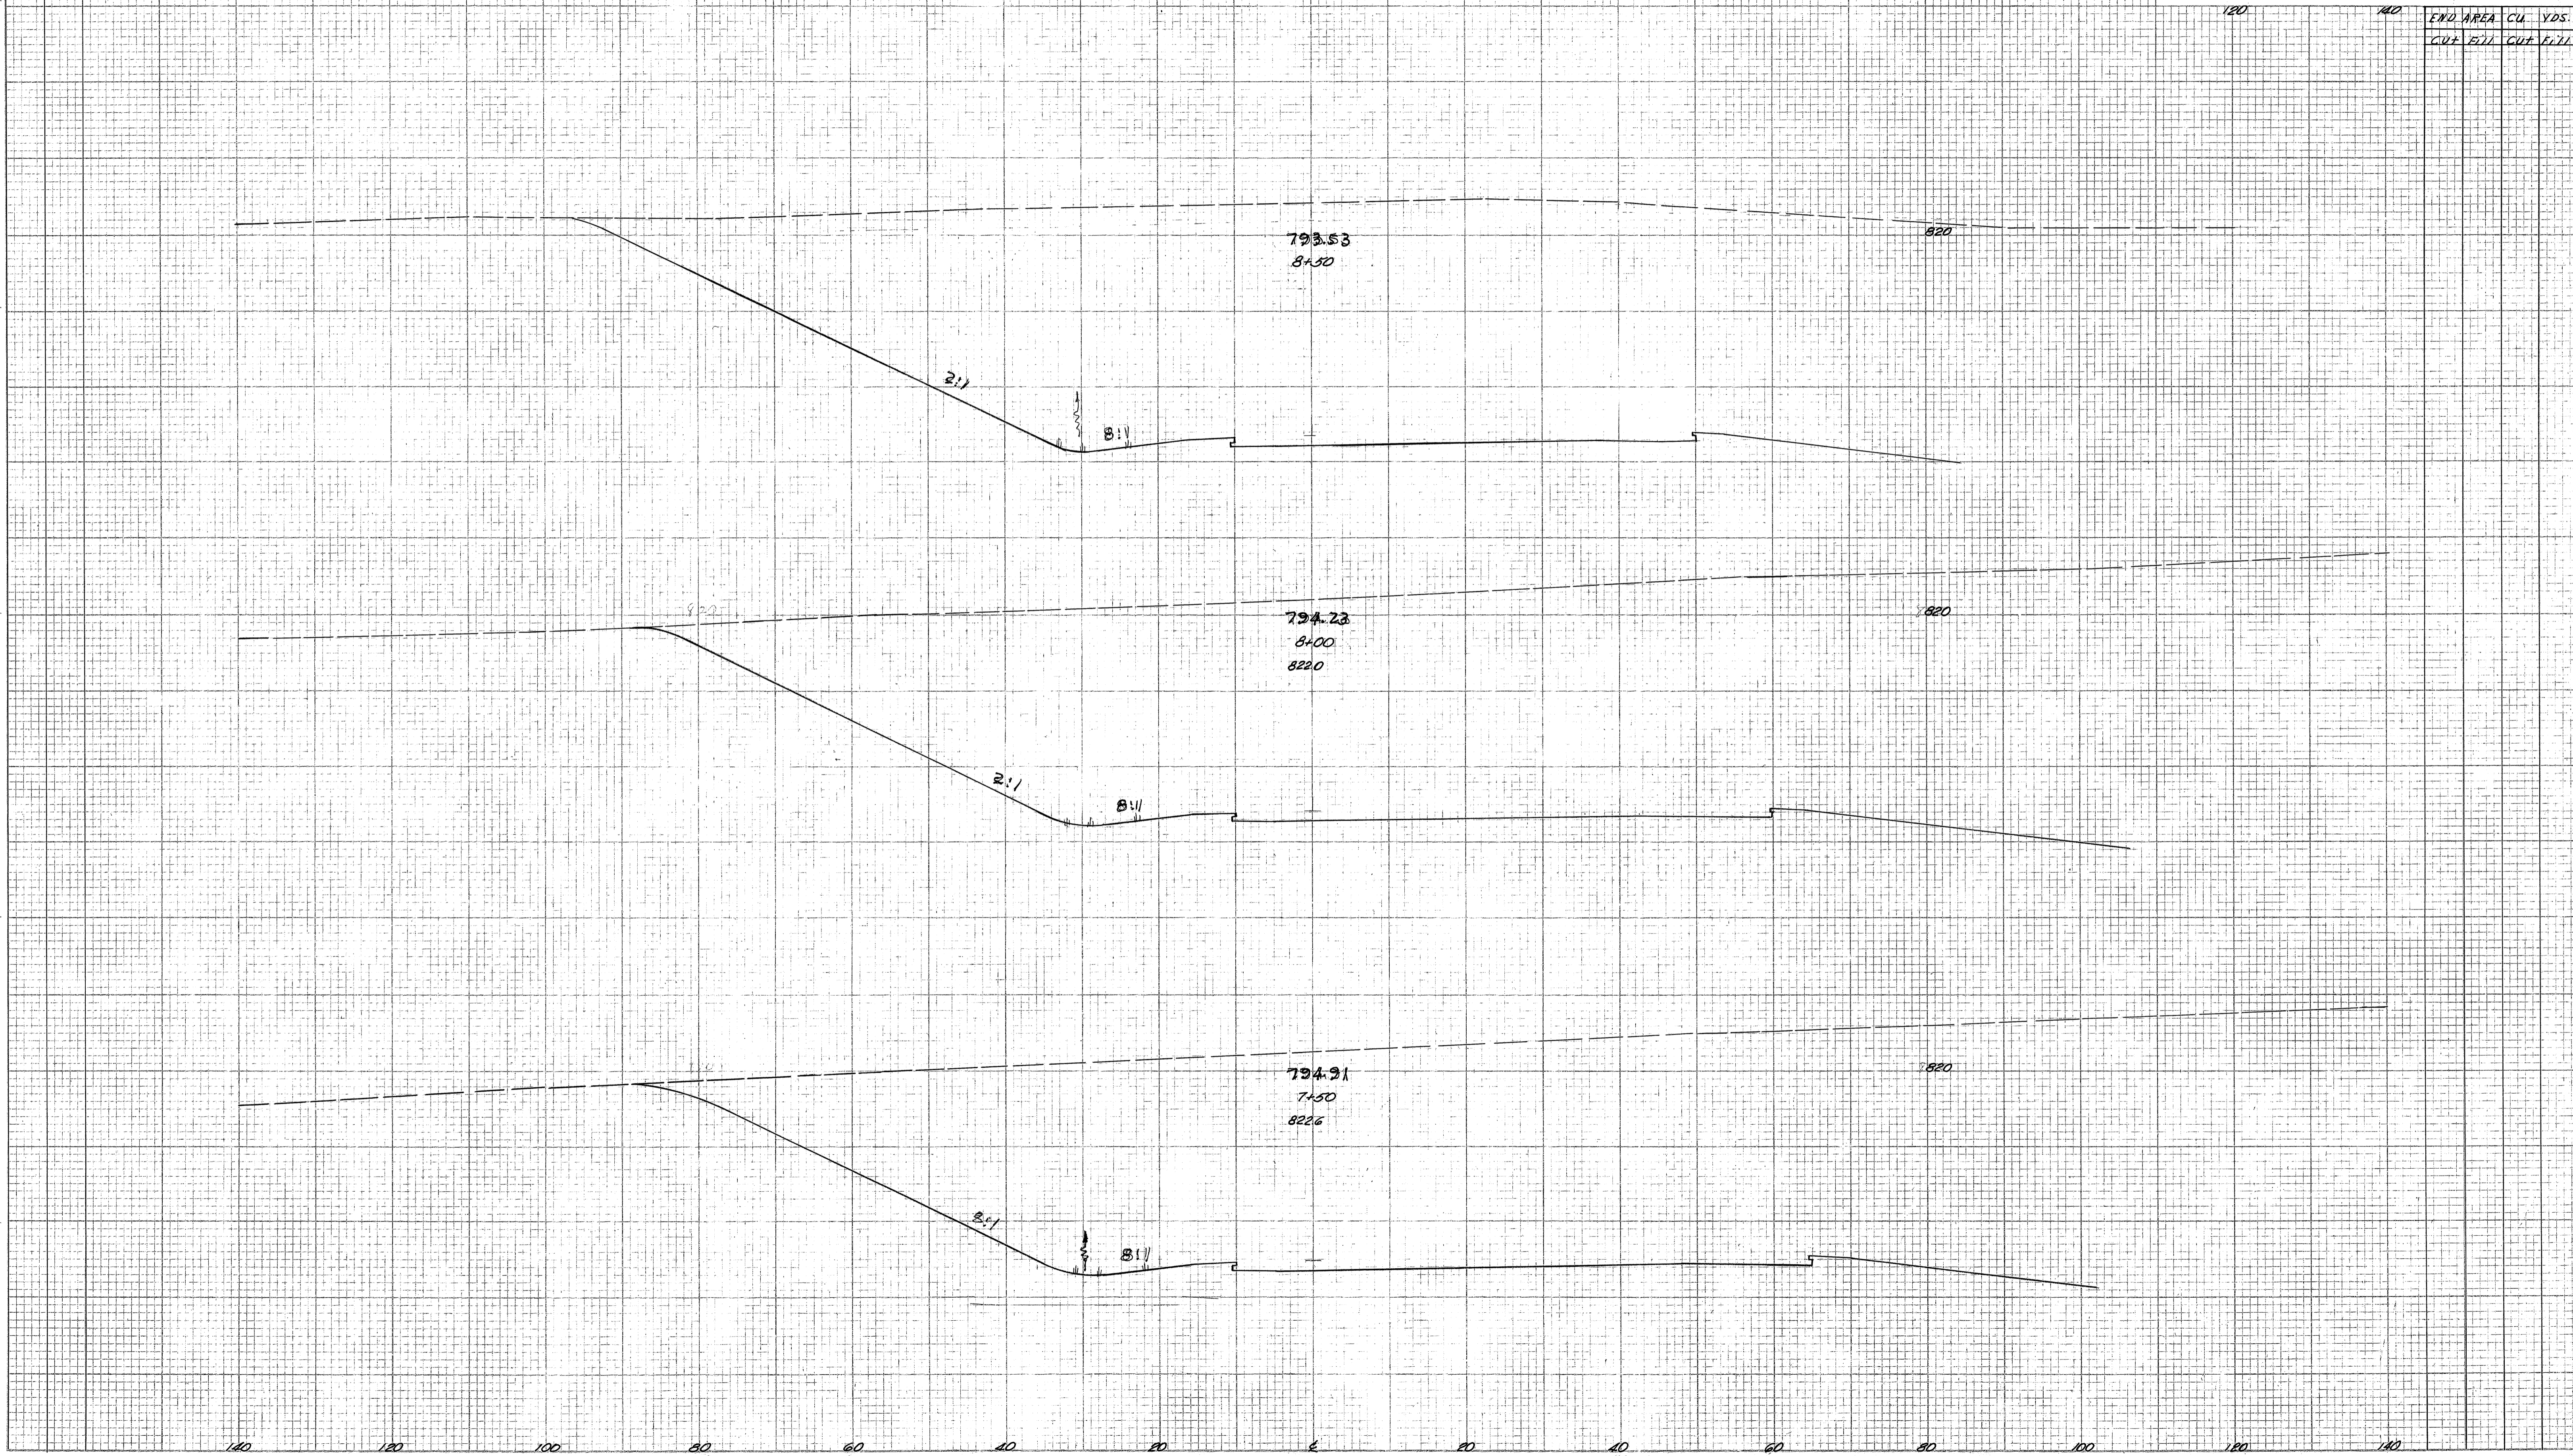

END AREA	CU. YDS.
CUT FILL	CUT FILL