


SEEDING
EXD
WEATH VAS

FED. RD. DIVISION	STATE	PROJECT
2	OHIO	FCR-1103 (27)

359
413

LAKE COUNTY
LAK-1-16.55

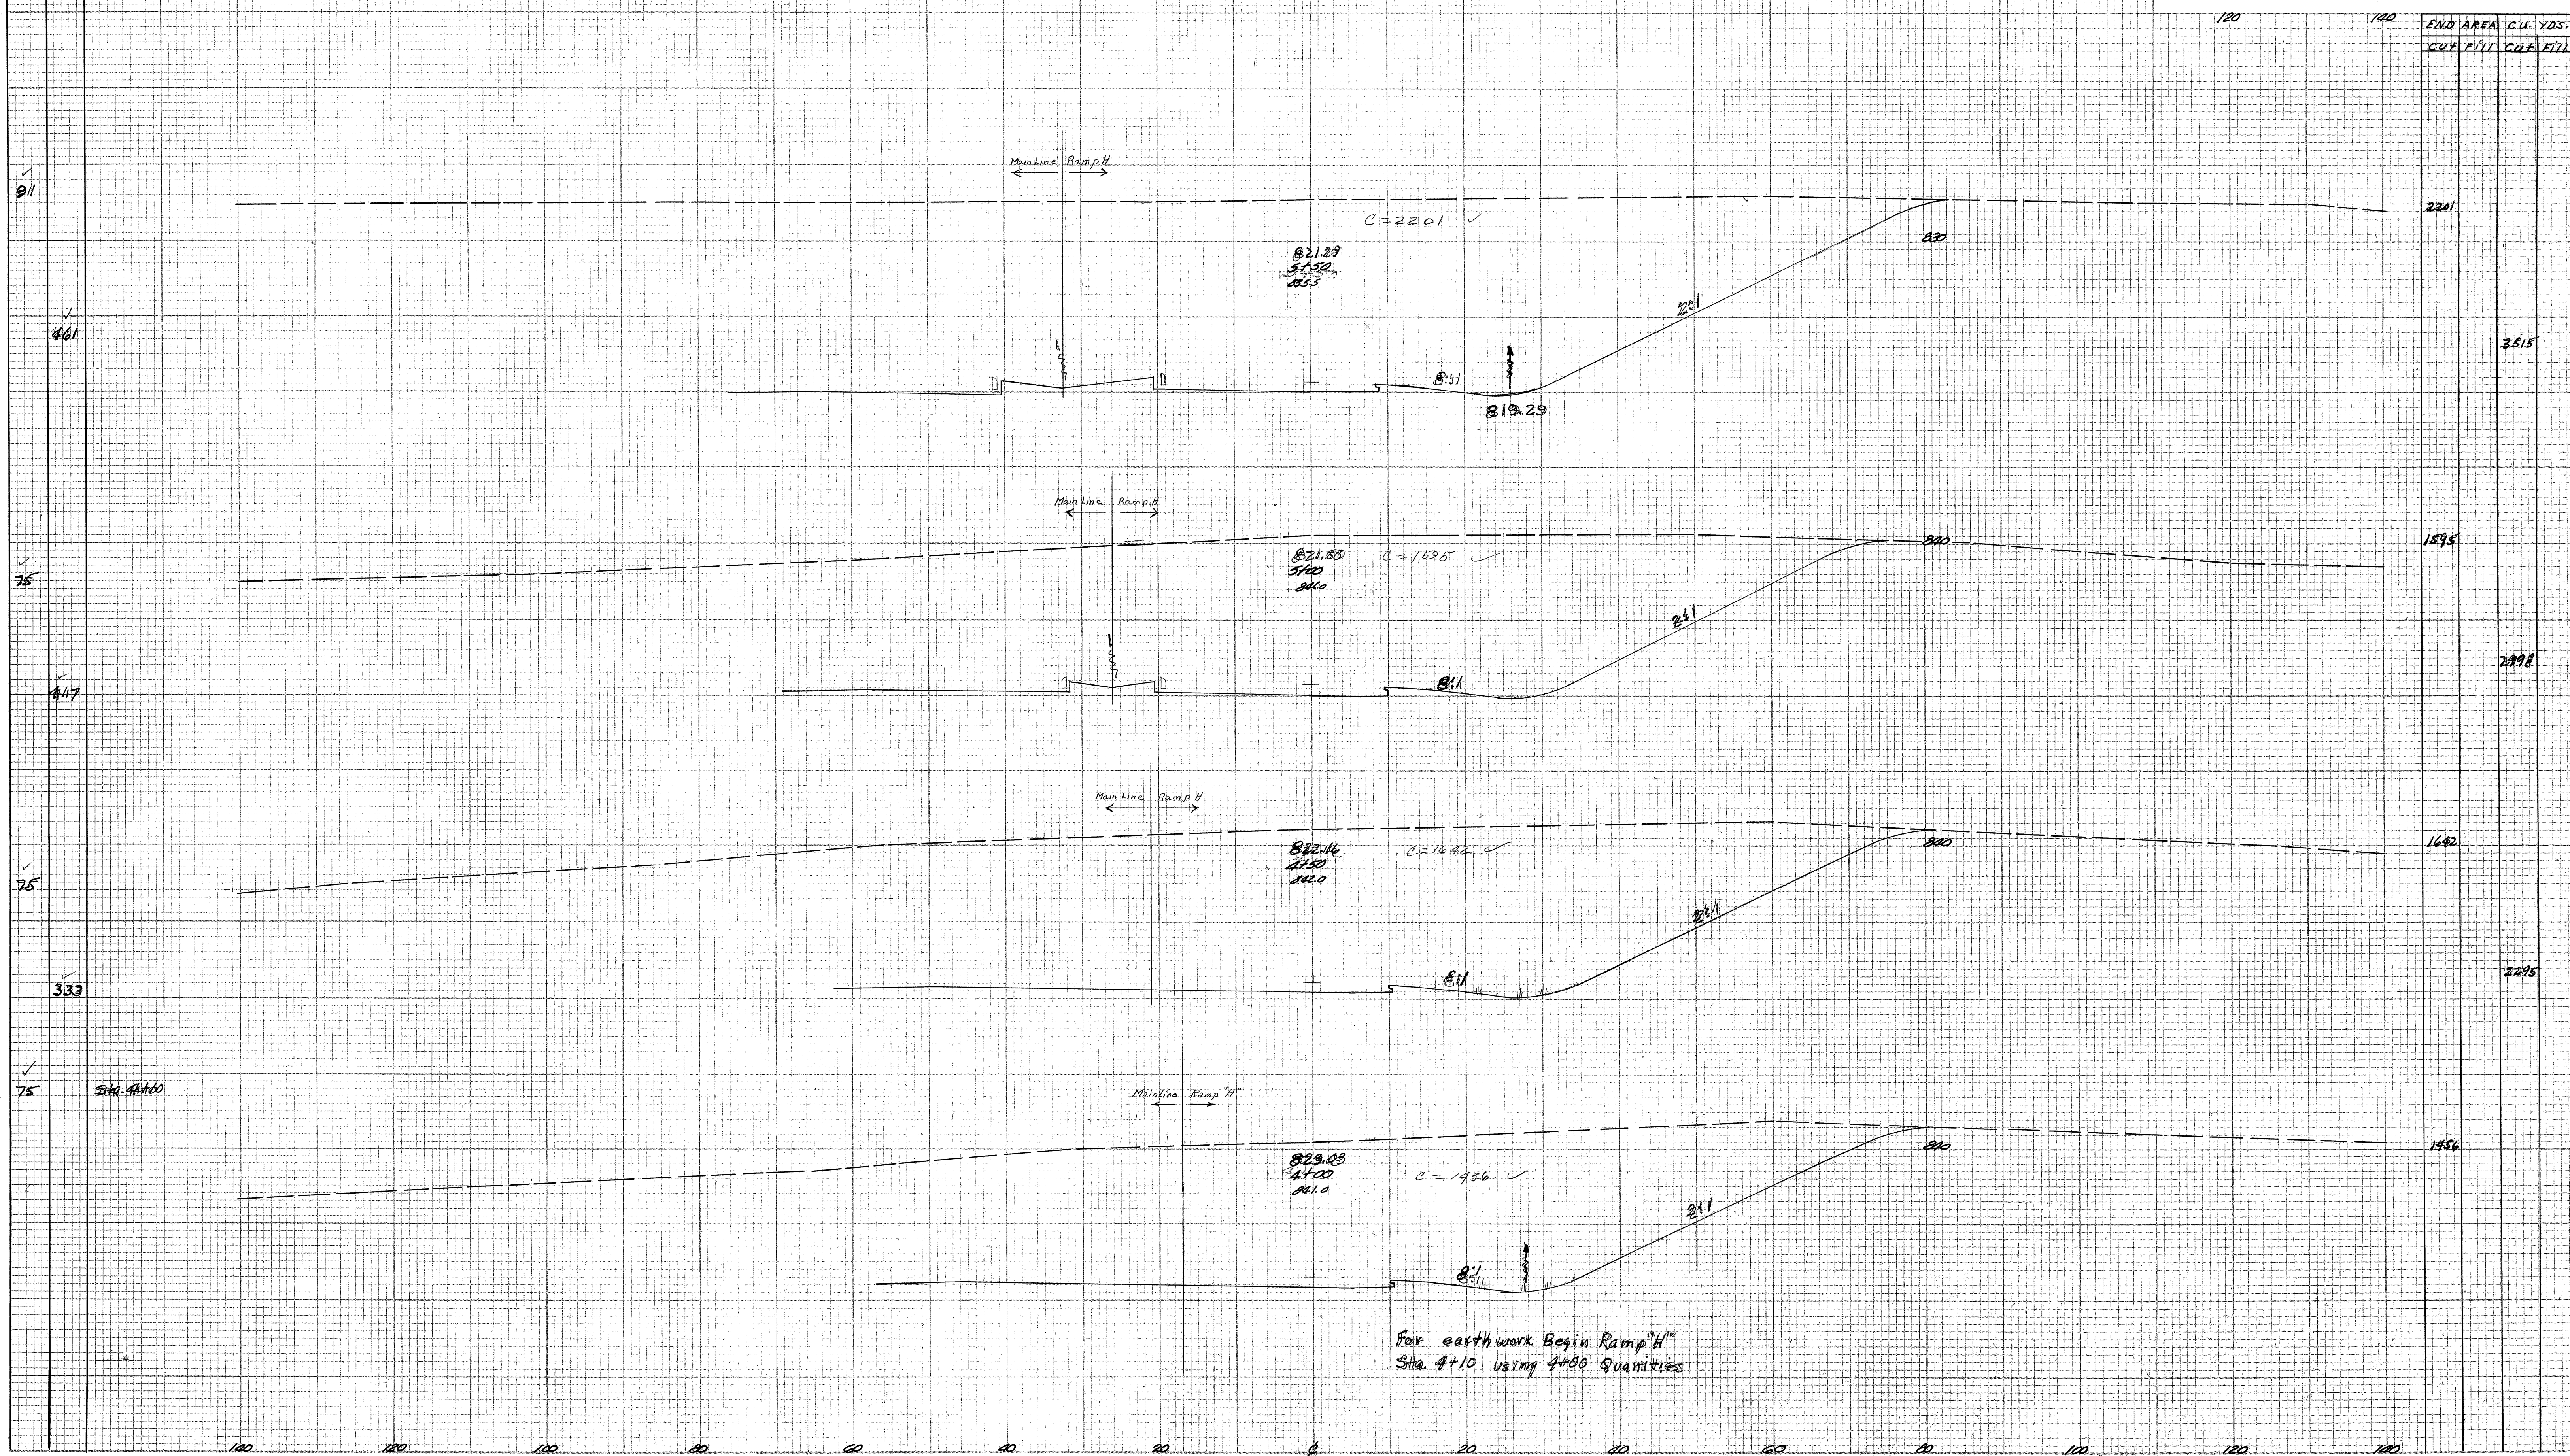

Handwritten notes: 3/16-57, 3/16-58