


SEEDING  
 END Sta.  
 WIDTH Yds.

FED. RD. DIVISION	STATE	PROJECT
2	OHIO	HCI-1103 (27)

361  
 413

LAKE COUNTY  
 LAK-1-16.55

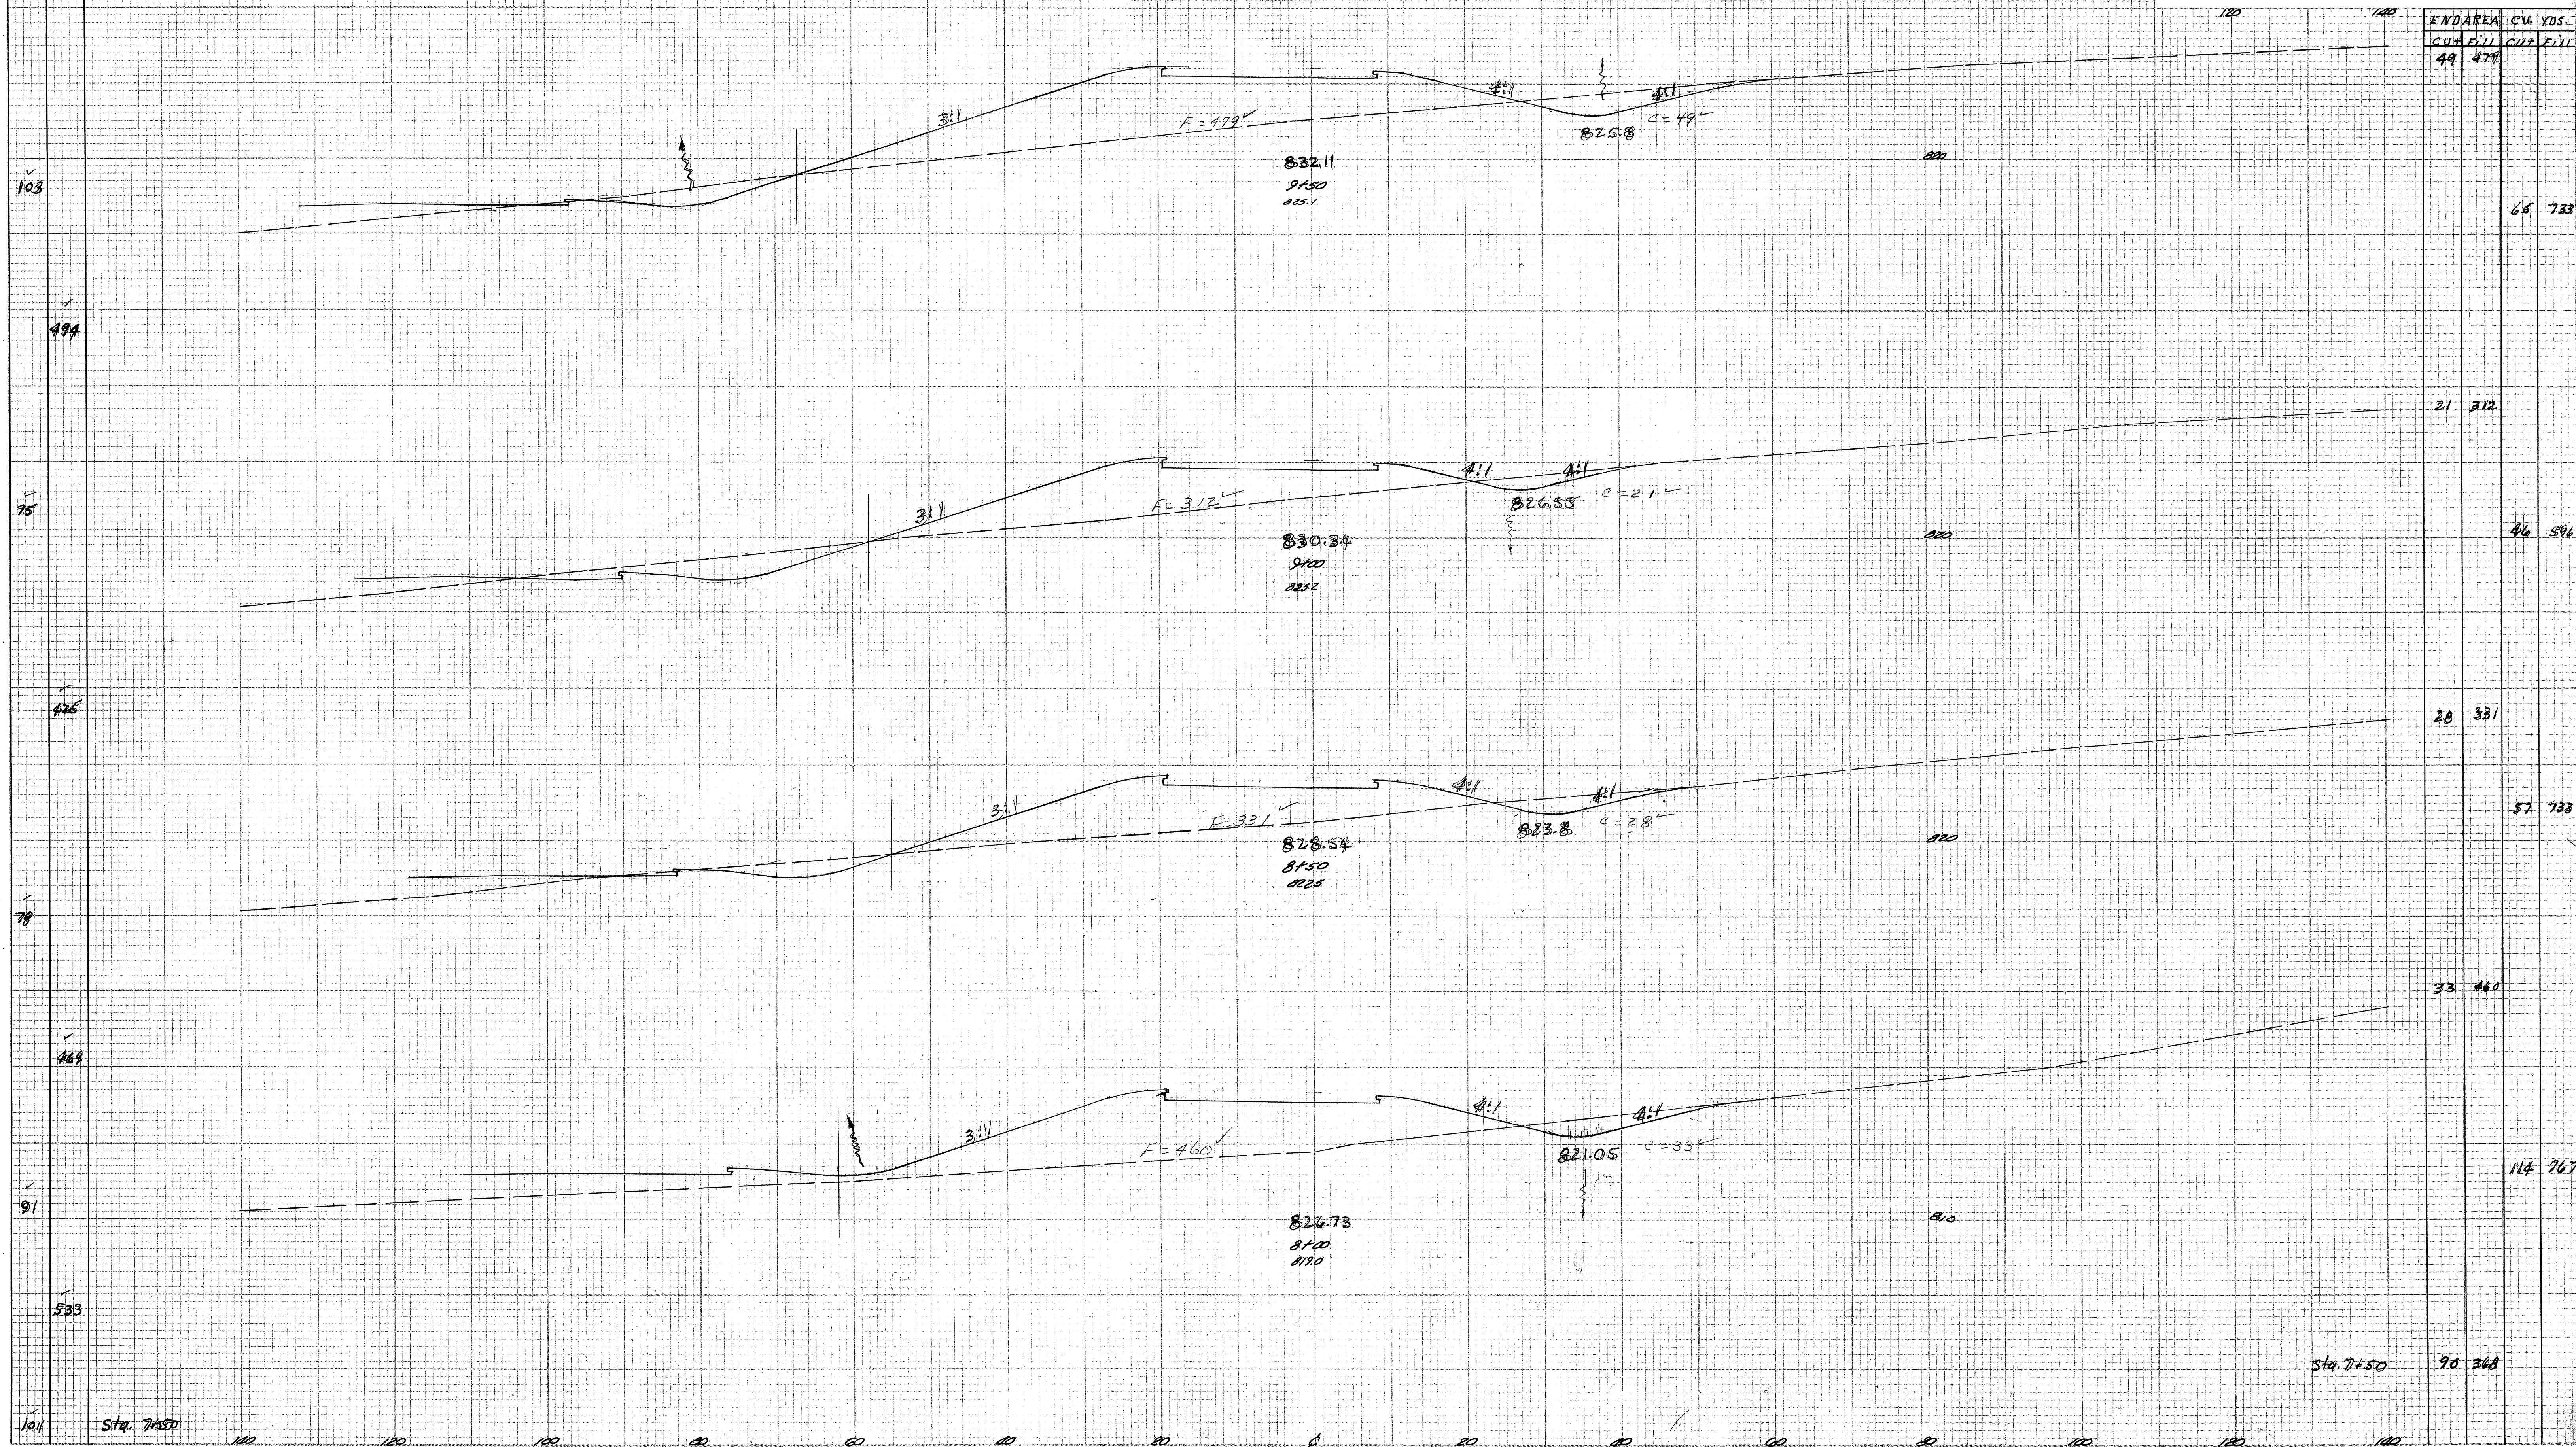

END AREA	CUT	FILL
49	479	
21	312	
28	321	
33	460	
90	368	

Handwritten note: *1/16/58*