

FED. RD. DIVISION	STATE	PROJECT
2	OHIO	ACI-1103(27)


404
413
4
13

LAK-1-16.55'
R/W PLAN
LIMITED ACCESS

CUT-OFF = 38.72 AC.±


CUT-OFF = 35.10 AC.±

CUT-OFF = 34.60 AC.±

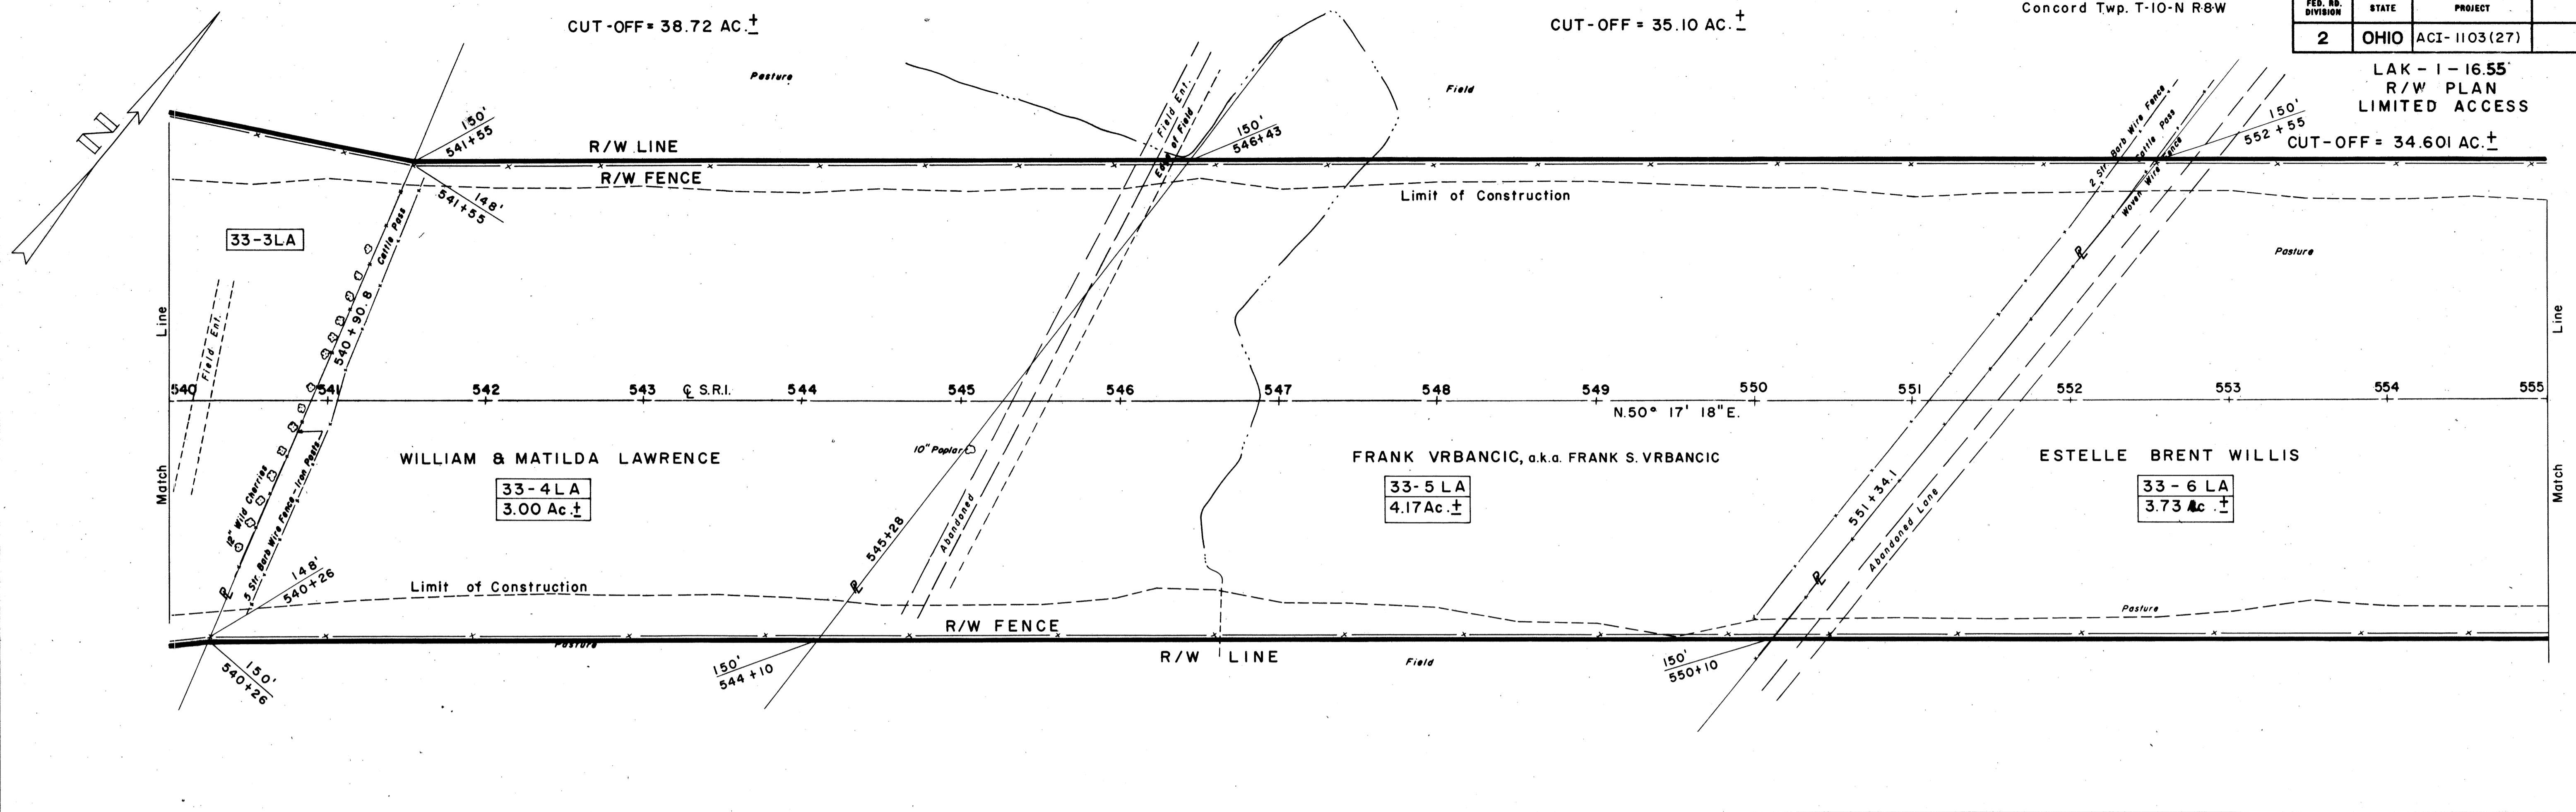

CUT-OFF = 103.54 AC.±

CUT-OFF = 34.60 AC.±

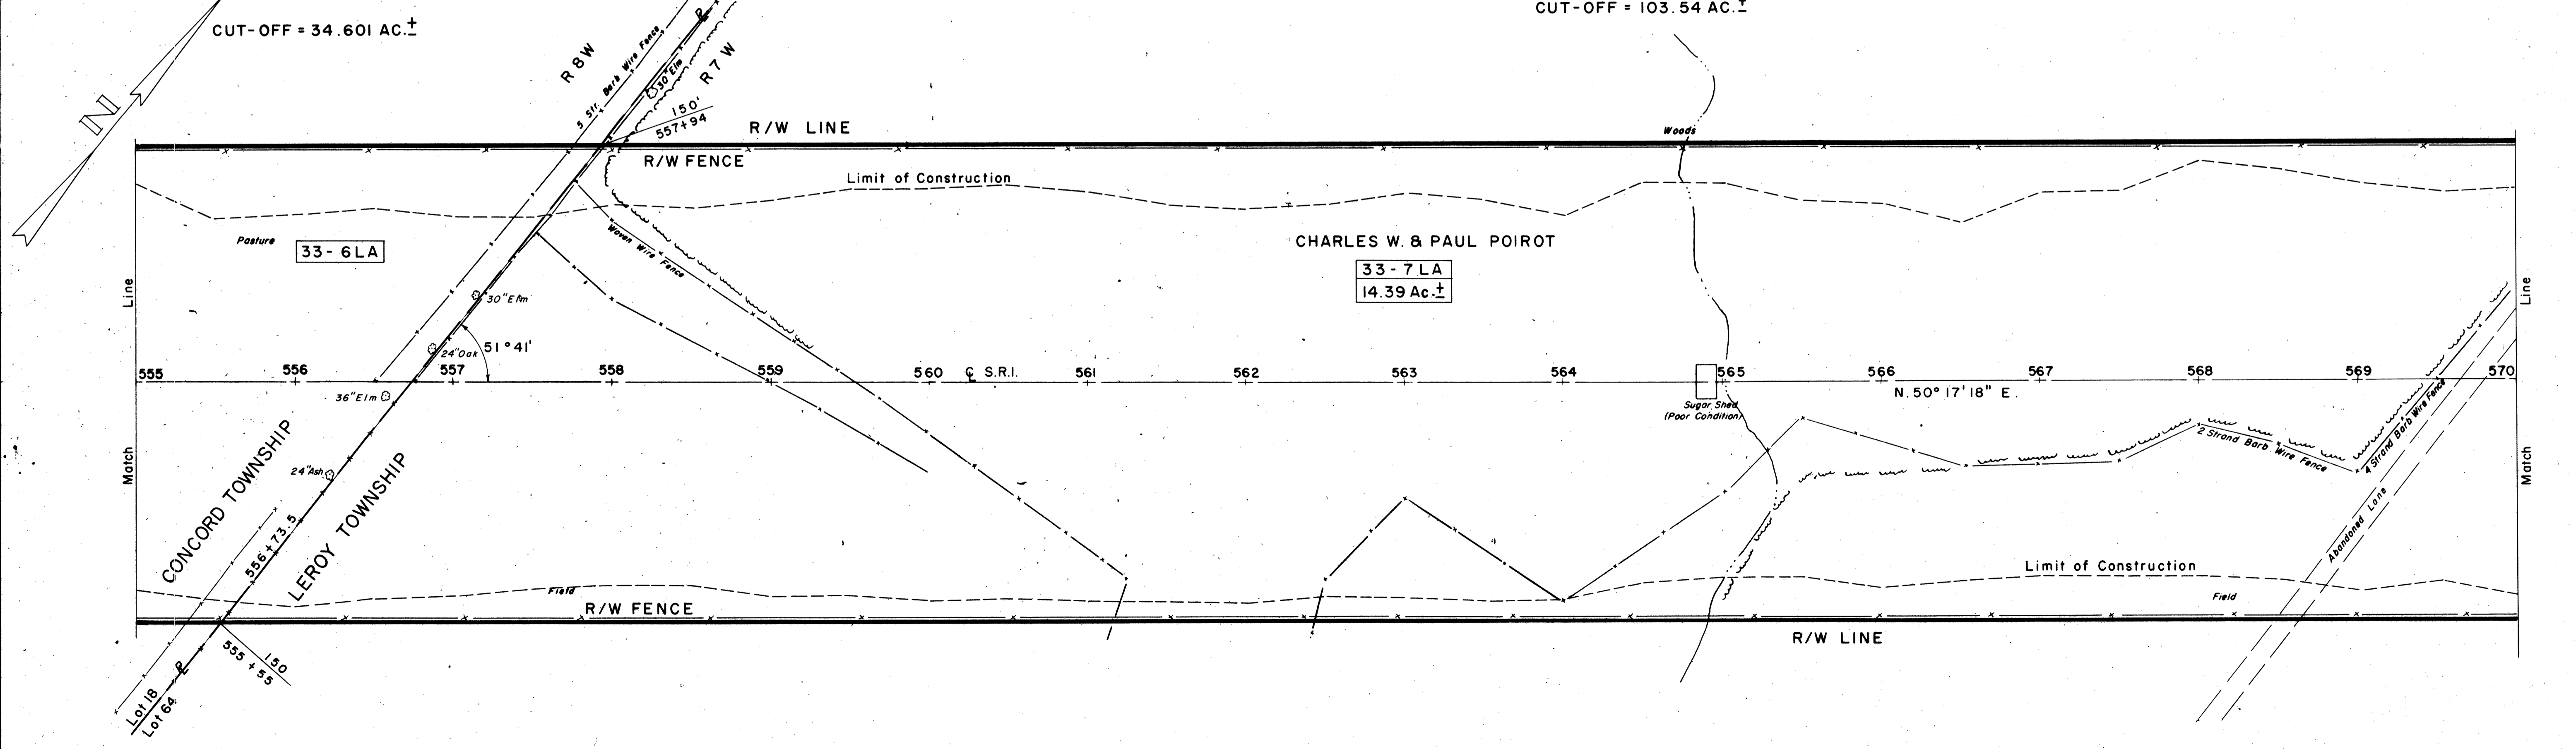

S-24 REMOVAL OF BUILDINGS
 PARCEL 33-7LA I FRAME SUGAR SHED

6005 L.F. TYPE A FENCE
 SEE GENERAL SUMMARY SHEET NO.10
 R/W PLAN STA.540+00 TO STA.570+00