

NOTE: SEE STANDARD CONSTRUCTION  
DRAWING F-1



Leroy Twp. T-11-N R-7-W

FED. RD. DIVISION	STATE	PROJECT	410
2	OHIO	ACI-1103(27)	413

LAK-1-16.55  
R/W PLAN  
LIMITED ACCESS

410  
413


10  
13

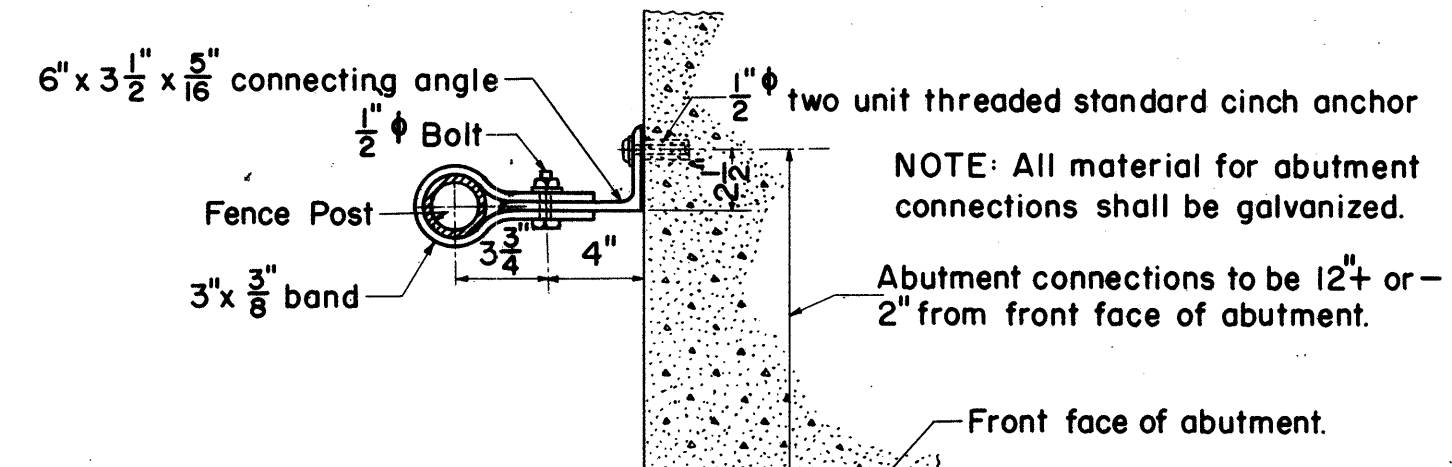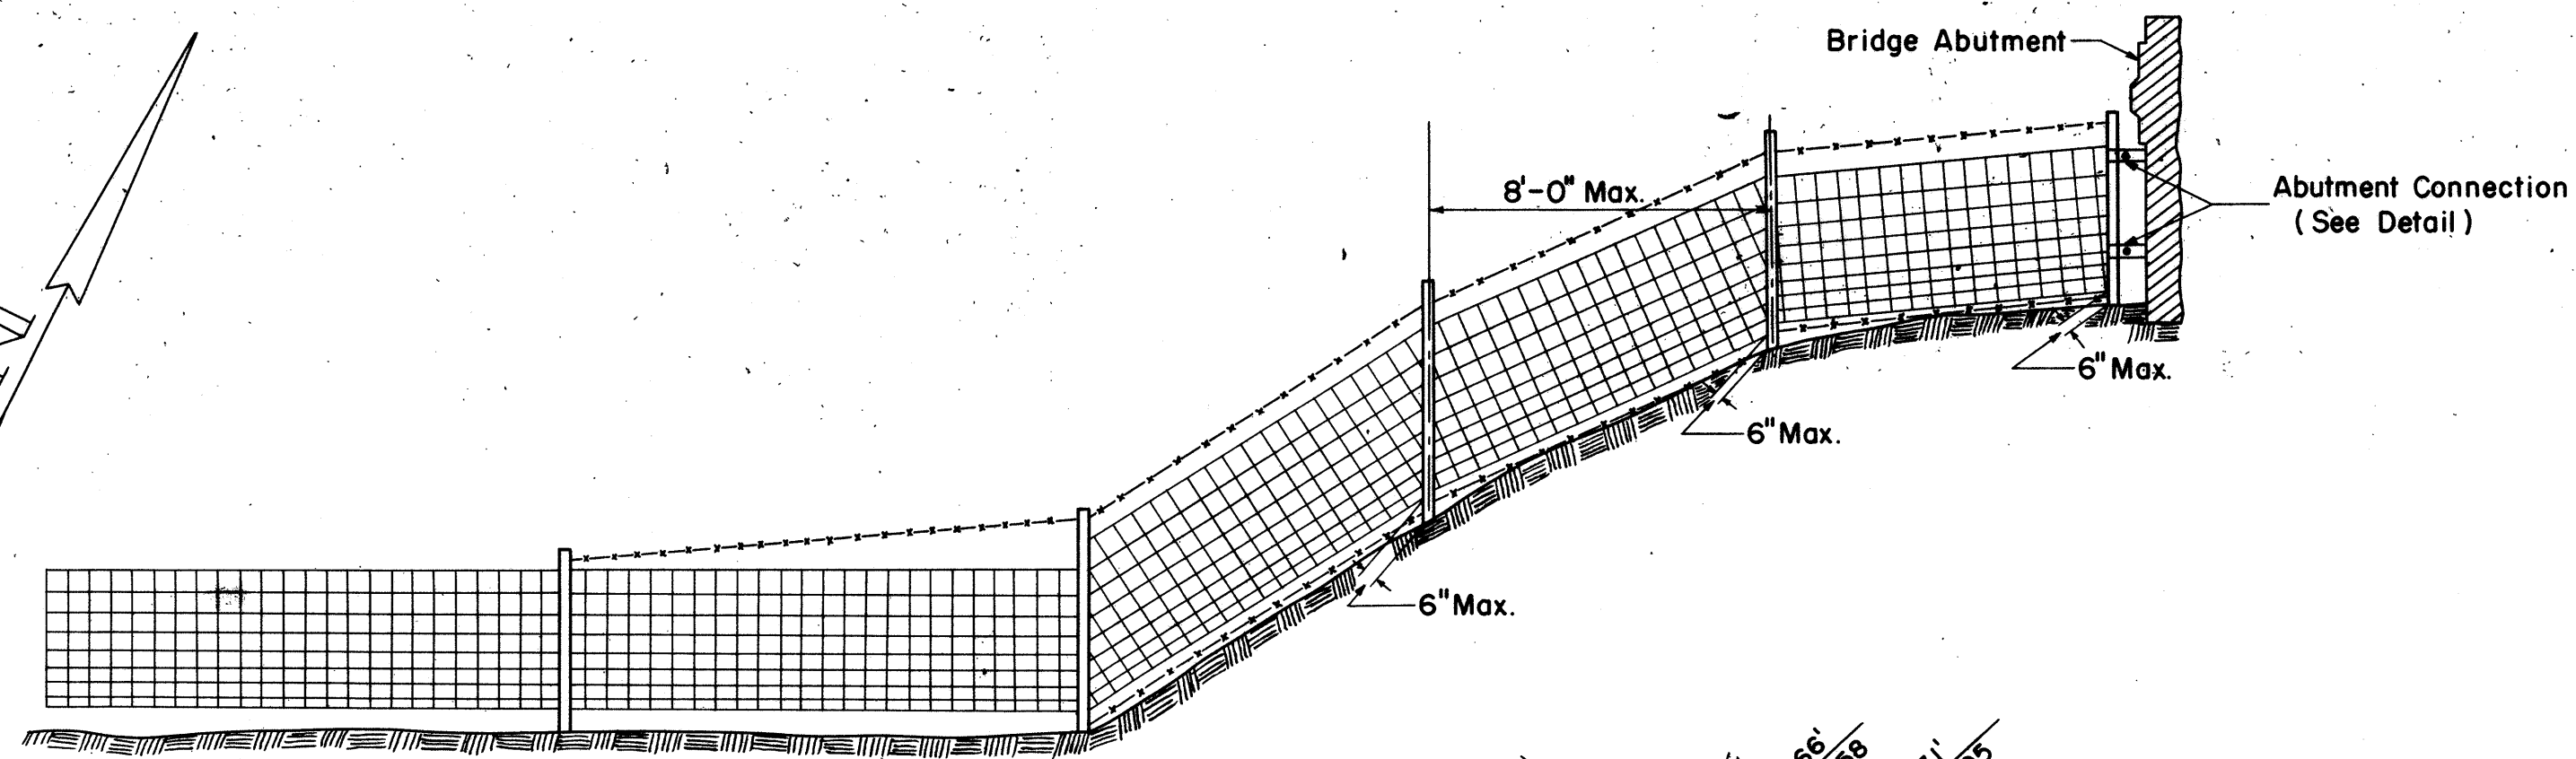

NOTE: All material for abutment connections shall be galvanized.  
Abutment connections to be 12" or -2" from front face of abutment.

ABUTMENT CONNECTION

TYPE "A" FENCE  
SCALE: 1/4" = 1'-0"

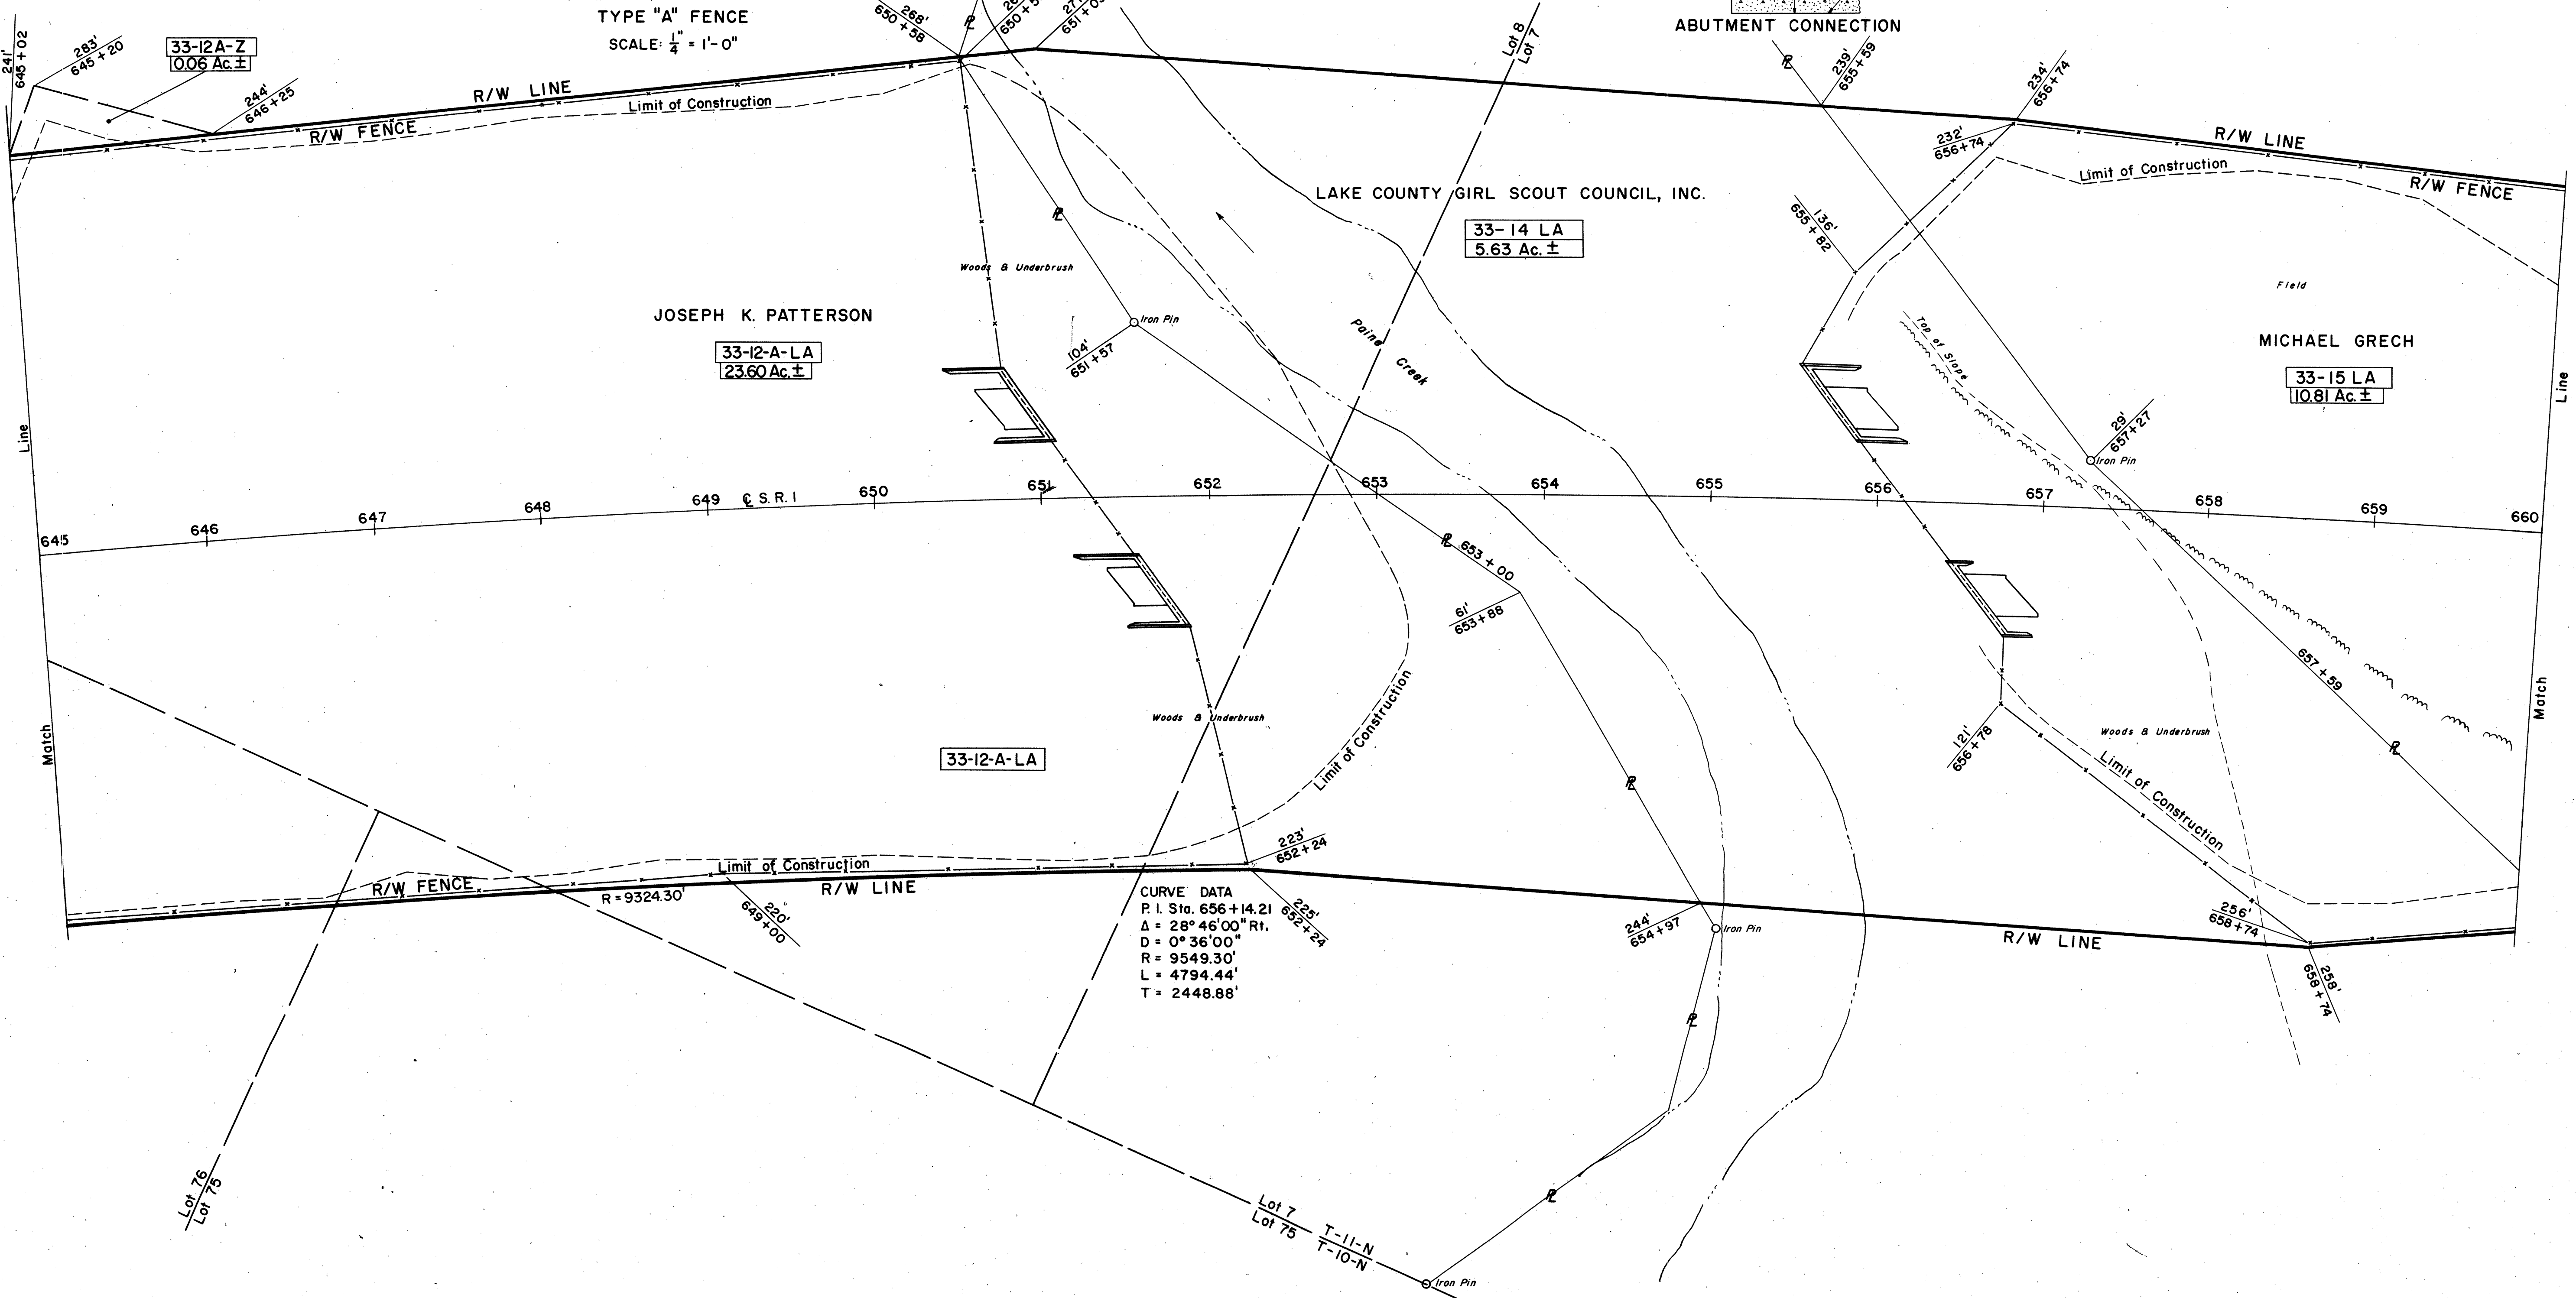

CURVE DATA  
P.I. Sta. 656+14.21  
Δ = 28° 46' 00" Rt.  
D = 0° 36' 00"  
R = 9549.30'  
L = 4794.44'  
T = 2448.88'

2720 L.F. TYPE A FENCE  
SEE GENERAL SUMMARY SHEET NO. 10

R/W PLAN STA. 645+00 TO STA. 660+00