
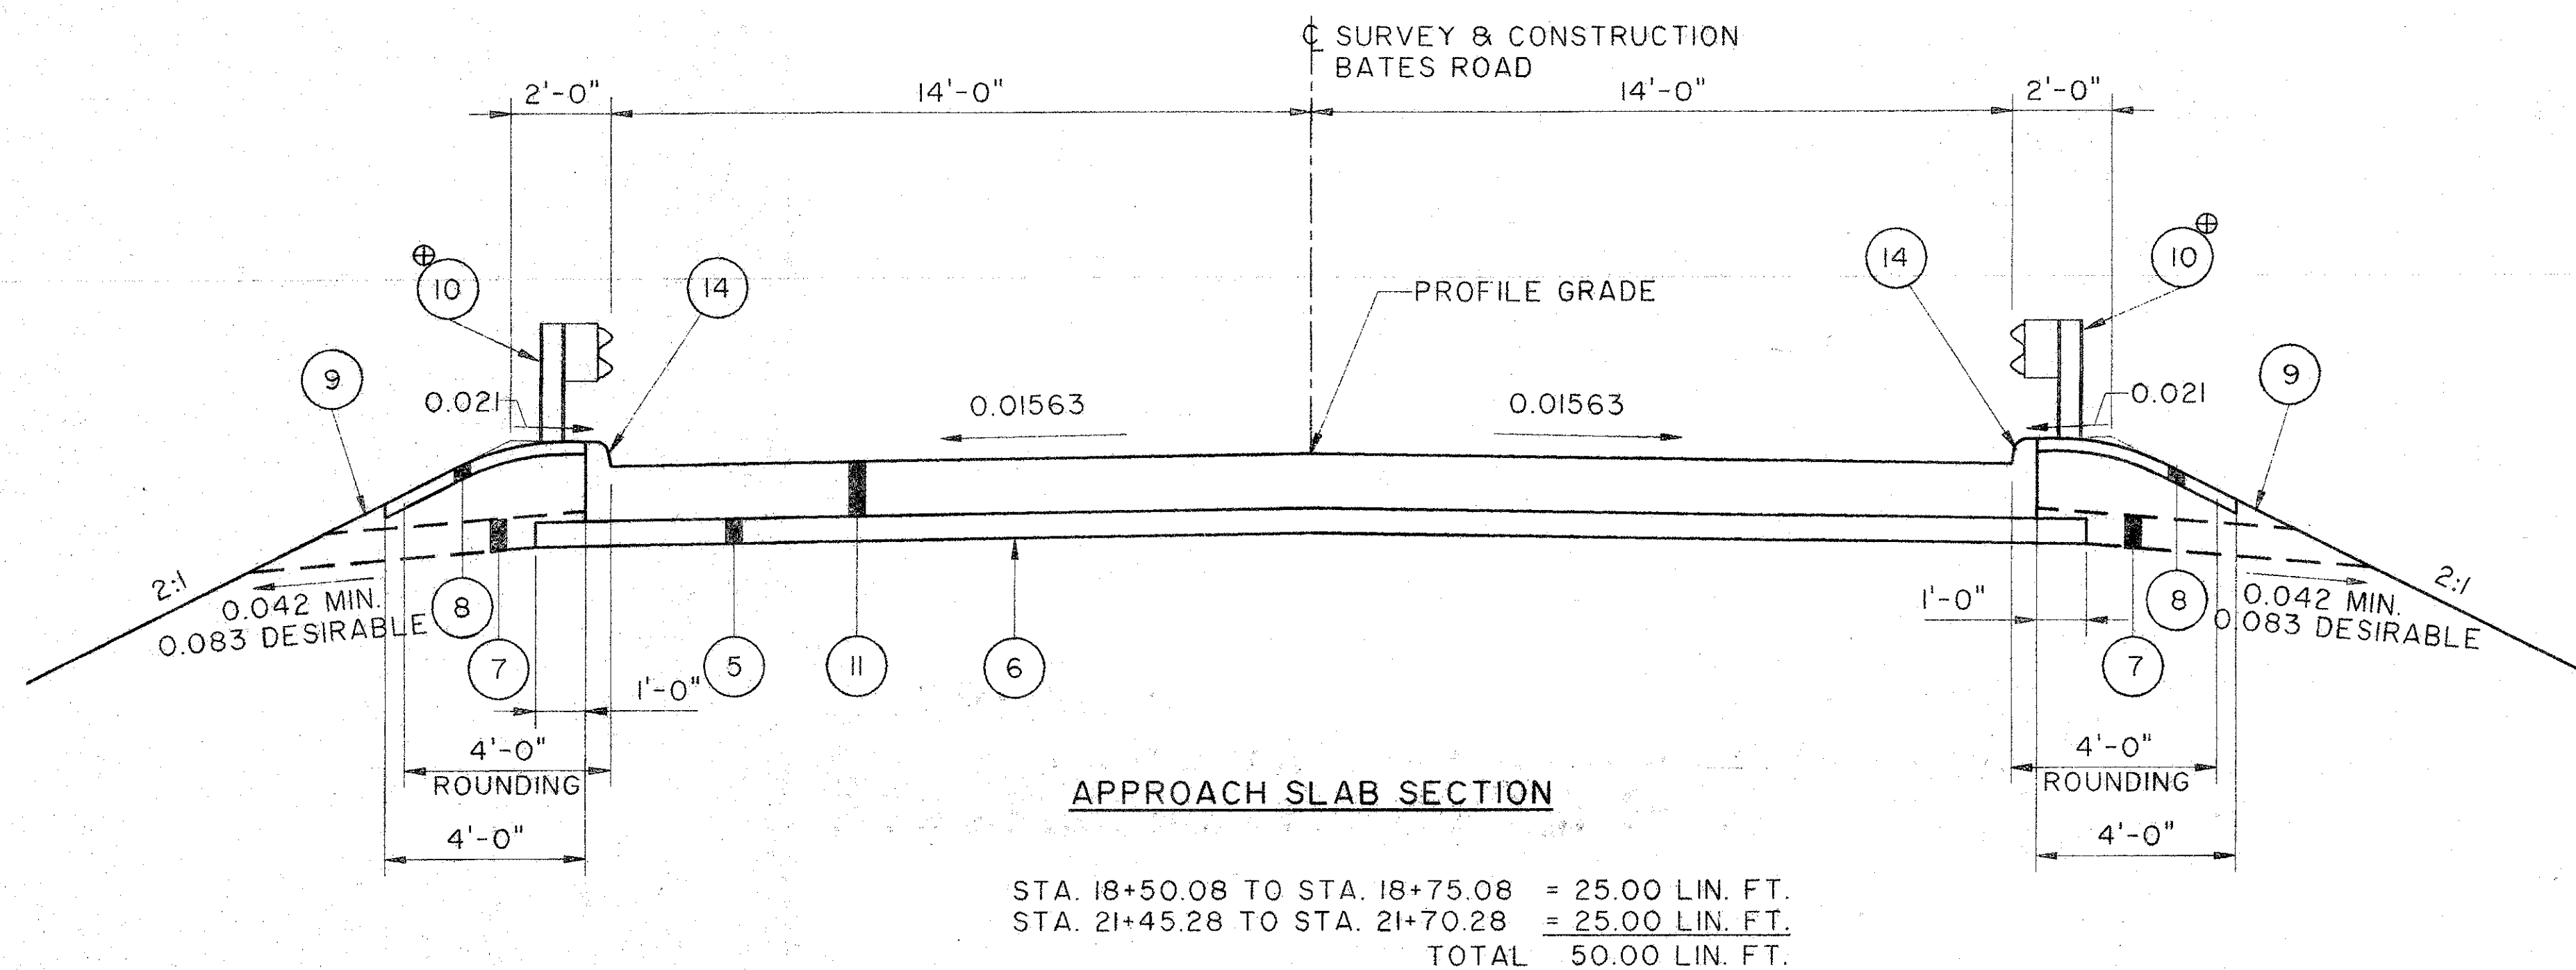


LAKE COUNTY
LAK-90-17.42/25.15/27.76

TYPICAL SECTIONS TYPE 448 ON 301

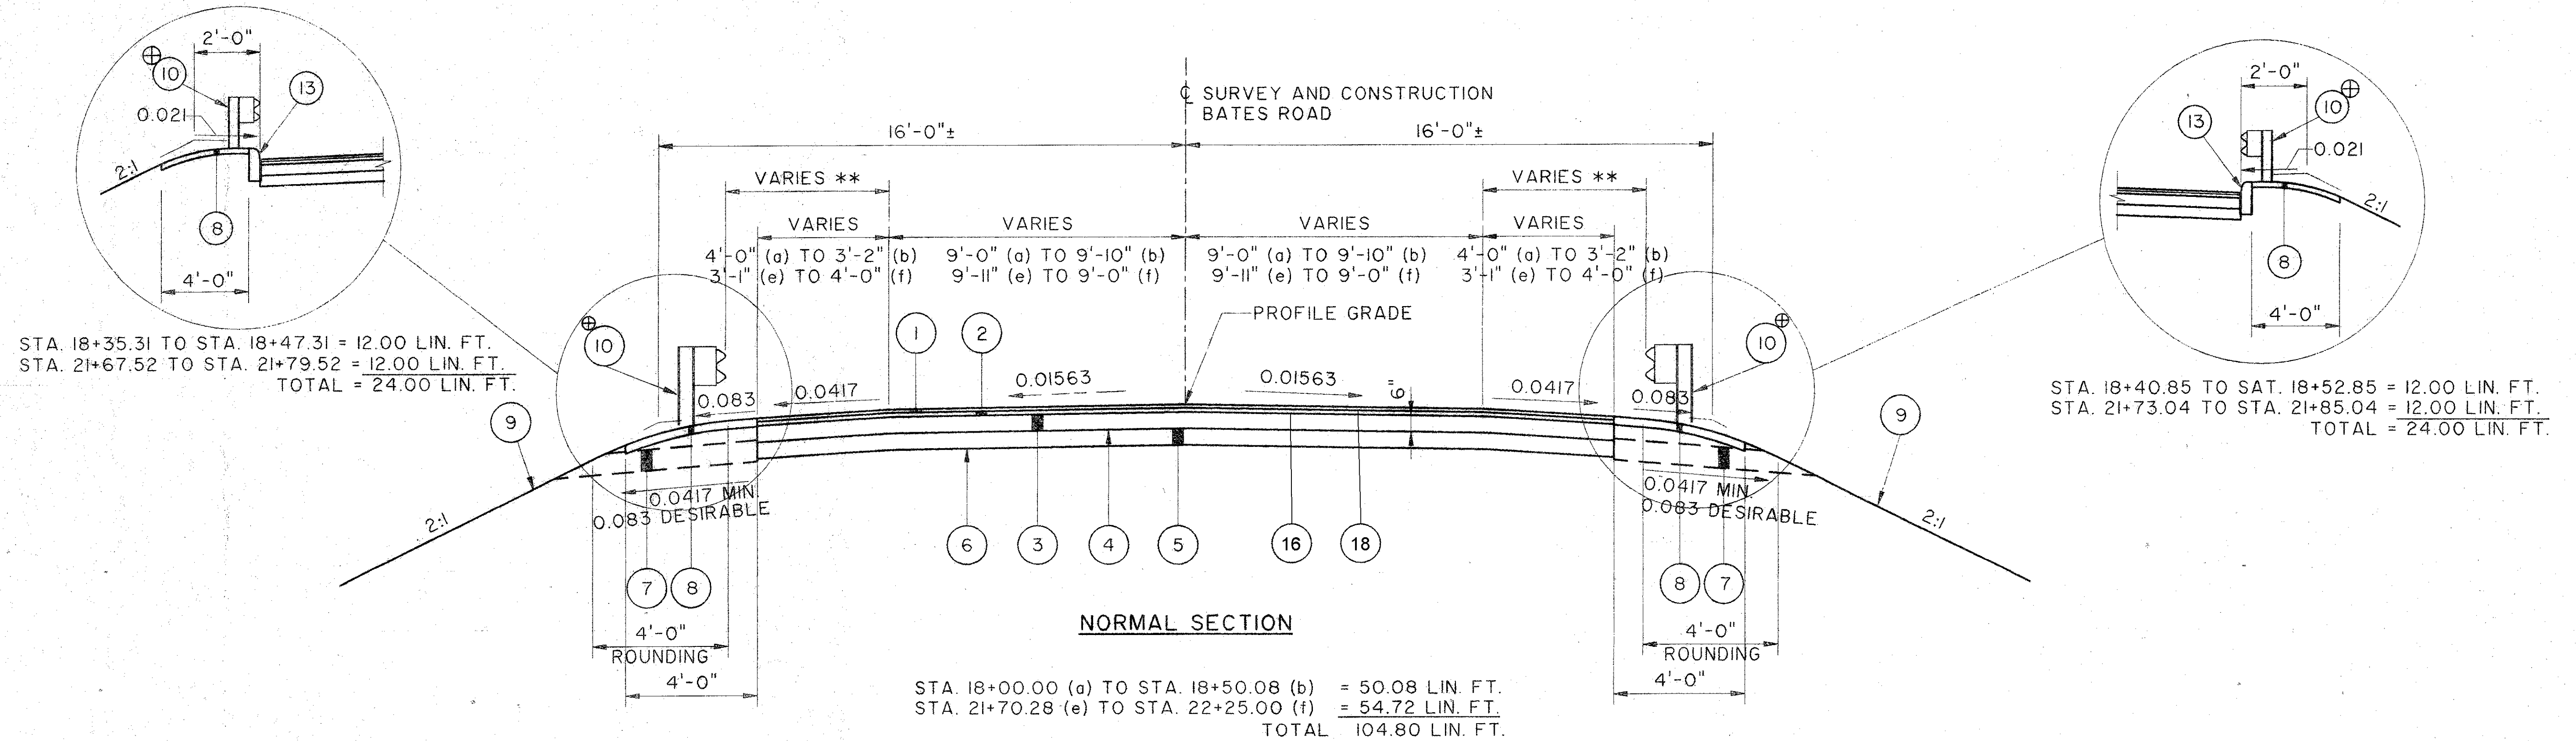

** GUARDRAIL OFFSET VARIES
SEE PLAN AND PROFILE DRAWINGS

⊕ FOR LIMIT OF GUARDRAIL SEE PLAN
AND PROFILE.

FOR LEGEND SEE SHEET 2