


LAP LENGTHS

- #4 = 1'-7"
- #5 = 2'-0"

NOTE:
FOR DECK SCREED ELEVATIONS,
ANTICIPATED DECK SLAB DEPTHS
AND NOTES, SEE SHEET 50/52

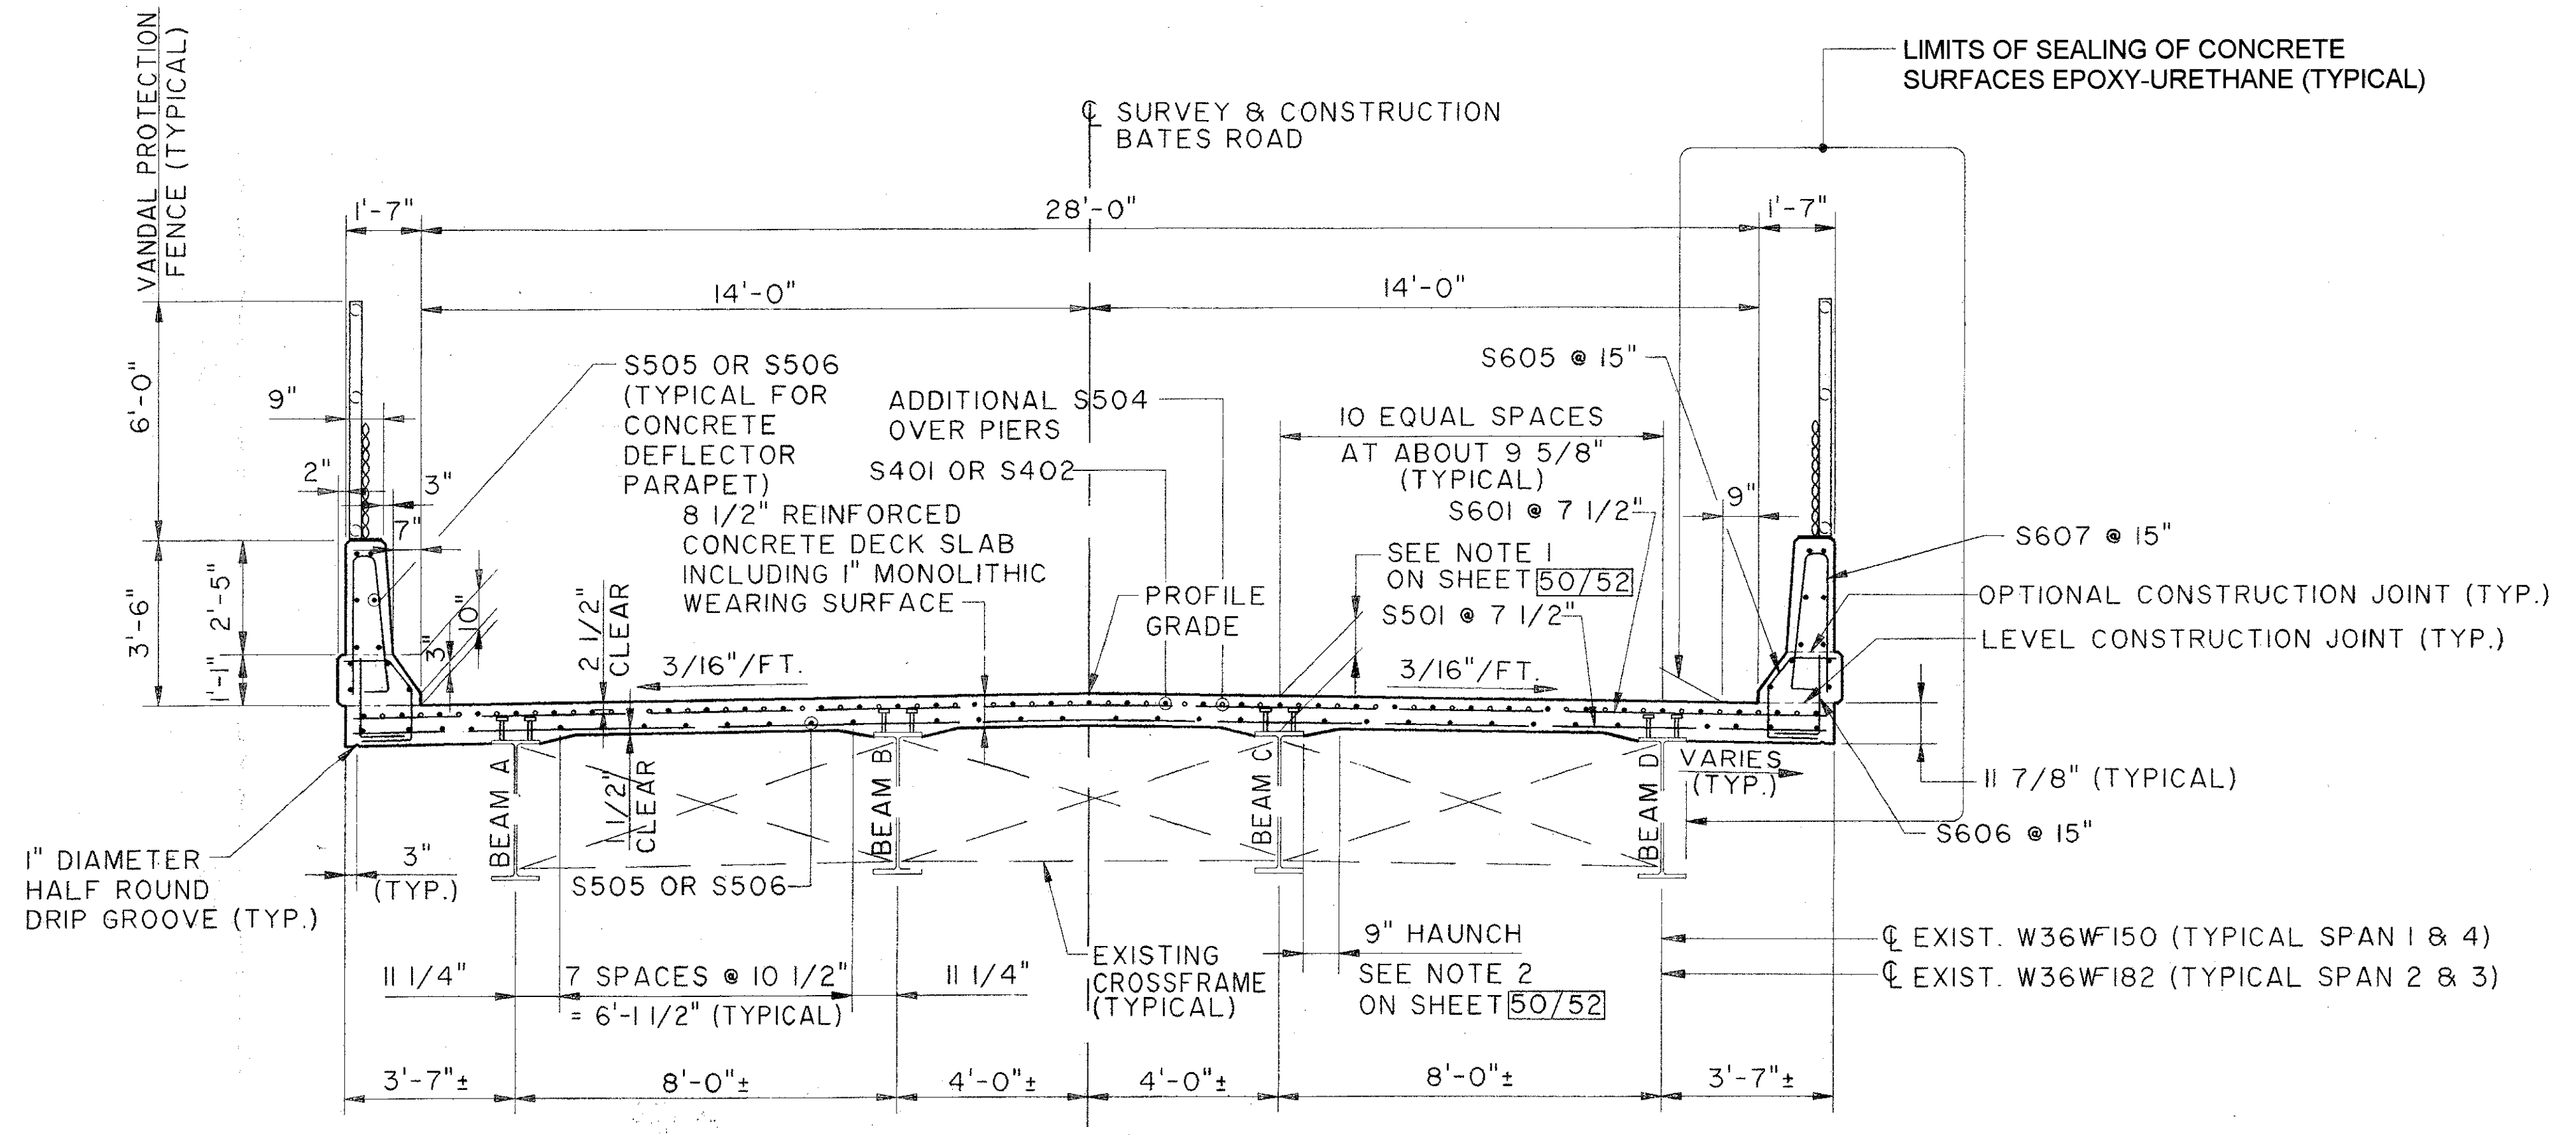

TRANSVERSE DECK SECTION

THE OSBORN ENGINEERING COMPANY 49/52 CONSULTING ENGINEERS CLEVELAND, OHIO 44114					
DECK PLAN AND TRANSVERSE CROSS SECTION					
BRIDGE NO. LAK-90-2776 BATES ROAD OVER I-90					
LAKE COUNTY OHIO					
DESIGNED	DRAWN	TRACED	CHECKED	REVIEWED	DATE
LYH	BFG		JRS	GA	2/94

File name: K:\AOL\2007\0185\STRUCT\0185754
 Drawn by: BFG / 04-29-94 (11:38)

BATES ROAD