


OHIO DEPARTMENT OF TRANSPORTATION

PROJECT DESCRIPTION: CULVERT INVERT RESTORATION & SLOPE REPAIR

LOCATION MAP

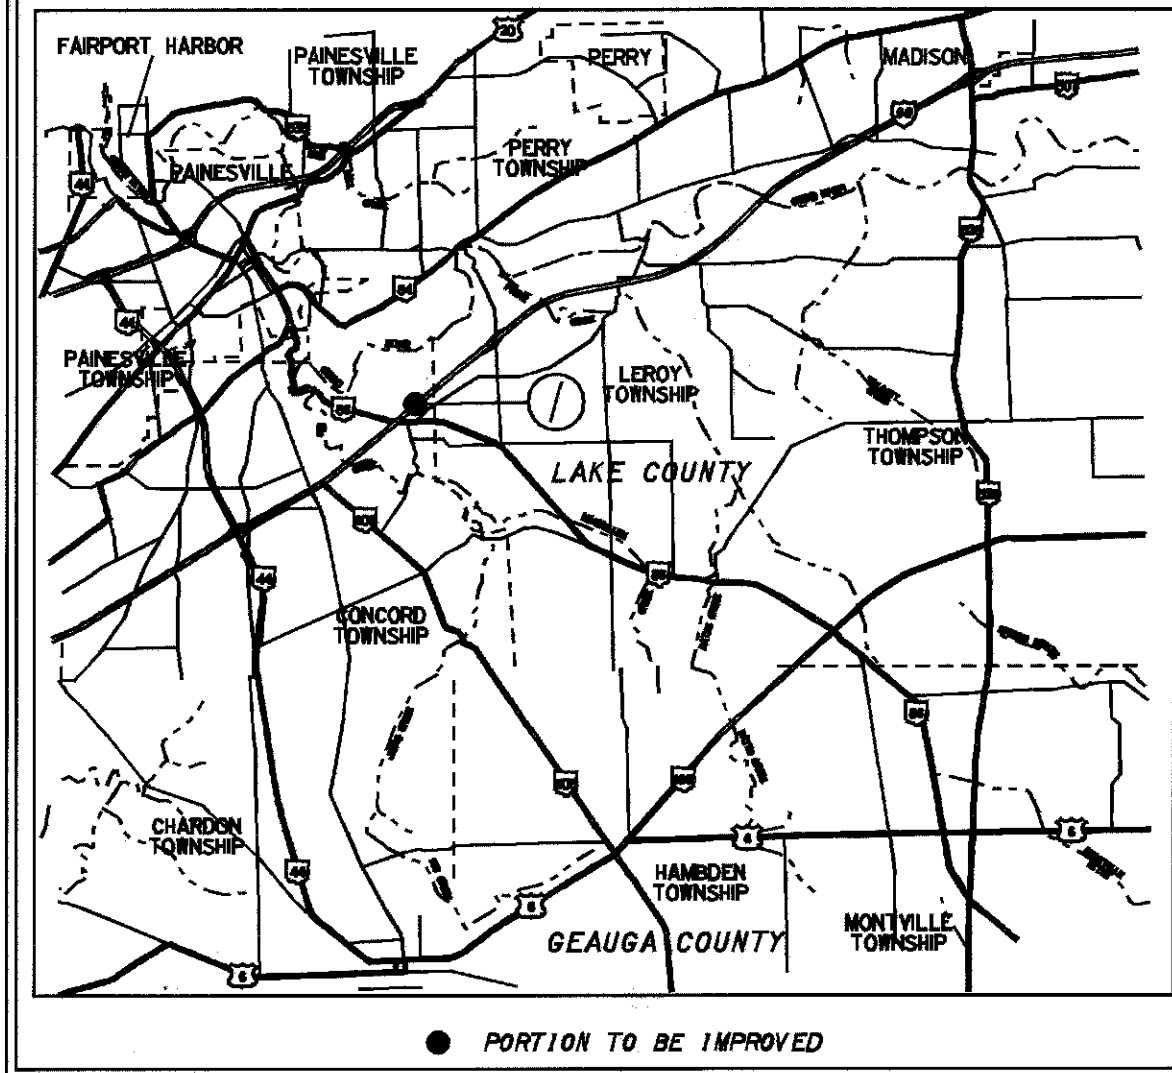

PART	COUNTY	ROUTE	SECTIONS	PROJECT TERMINI		NET LENGTH MILES	CITY
				BEGIN	END		
1	LAK	1-90	17.86	17.86	17.86	0.00	


INDEX OF SHEETS:


TITLE SHEET	-----	1
EXISTING PLAN & PROFILE	-----	2
GENERAL NOTES	-----	3-10
MAINTENANCE OF TRAFFIC	-----	11-12
GENERAL SUMMARY	-----	13-14
UNDERDRAIN/EARTHWORK SUBSUMMARY/DETAIL SHEET	-----	15
PLAN/SUBSUMMARY SHEET	-----	16
UNDERDRAIN LOCATION SHEET	-----	17
CROSS SECTIONS	-----	18-25
CULVERT RESTORATION DETAILS	-----	26

1997 SPECIFICATIONS

The standard specifications of the State of Ohio, Department of Transportation, including changes and supplemental specifications listed in the proposal shall govern this improvement.


I hereby approve these plans and declare that the making of this improvement will not require the closing to traffic of the highway and that provisions for the maintenance and safety of traffic will be as set forth on plans and estimates.

Approved 
 Date: 2/21/98 District Deputy Director of Transportation

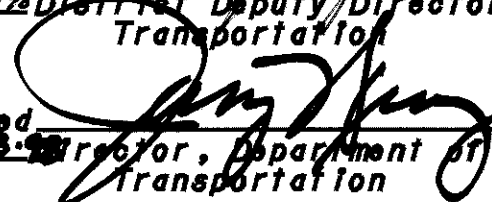Approved 
 Date: 2/21/98 Director, Department of Transportation

LATITUDE: N 41°41'30" LONGITUDE: W 81°12'00"

UNDERGROUND UTILITIES
 TWO WORKING DAYS
BEFORE YOU DIG
 CALL 1-800-362-2764 (TOLL FREE)
 OHIO UTILITIES PROTECTION SERVICE
 NON-MEMBERS
 MUST BE CALLED DIRECTLY

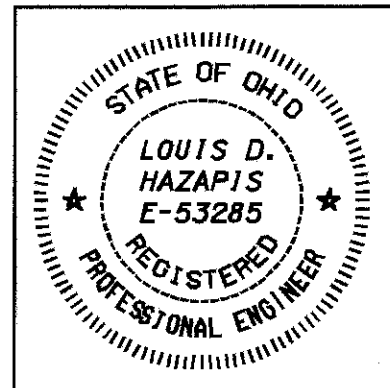

PLAN PREPARED BY:
 OHIO DEPARTMENT OF
 TRANSPORTATION
 DISTRICT 12
 PRODUCTION DEPARTMENT

STANDARD DRAWINGS		STANDARD DRAWINGS	
BP-5.1	02-21-92	MC-1	06-13-69
GR-1.1	05-06-91	MC-4	07-26-76
GR-1.2	10-30-92	MC-9.2	05-06-91
GR-1.3	02-21-92	MC-11	08-01-78
GR-2.1	05-06-91	MT-95.30	10-10-88
GR-4.2	05-06-91	MT-95.40	06-09-92
GR-5.3	10-30-92	MT-105.10	07-01-92
1-2A	12-18-84	MT-105.11	07-01-92
LA -1	06-01-79	TC-35.10	08-29-84

PLOT SUBMITTED: 08-JAN-1998 14:25
 90-1786gt.dgn
 90-1786.plt
 26PGS
 DIST. 12
 PLOTTED FROM

FEDERAL PROJECT NO. 100% STATE
 PID NO. 17429
 CONSTRUCTION PROJECT NO.
 RAILROAD INVOLVEMENT NONE
 LAK-90-17.86
 28