


LAKE COUNTY
LAK-1-2.16
LAK-90-3.14-5.00

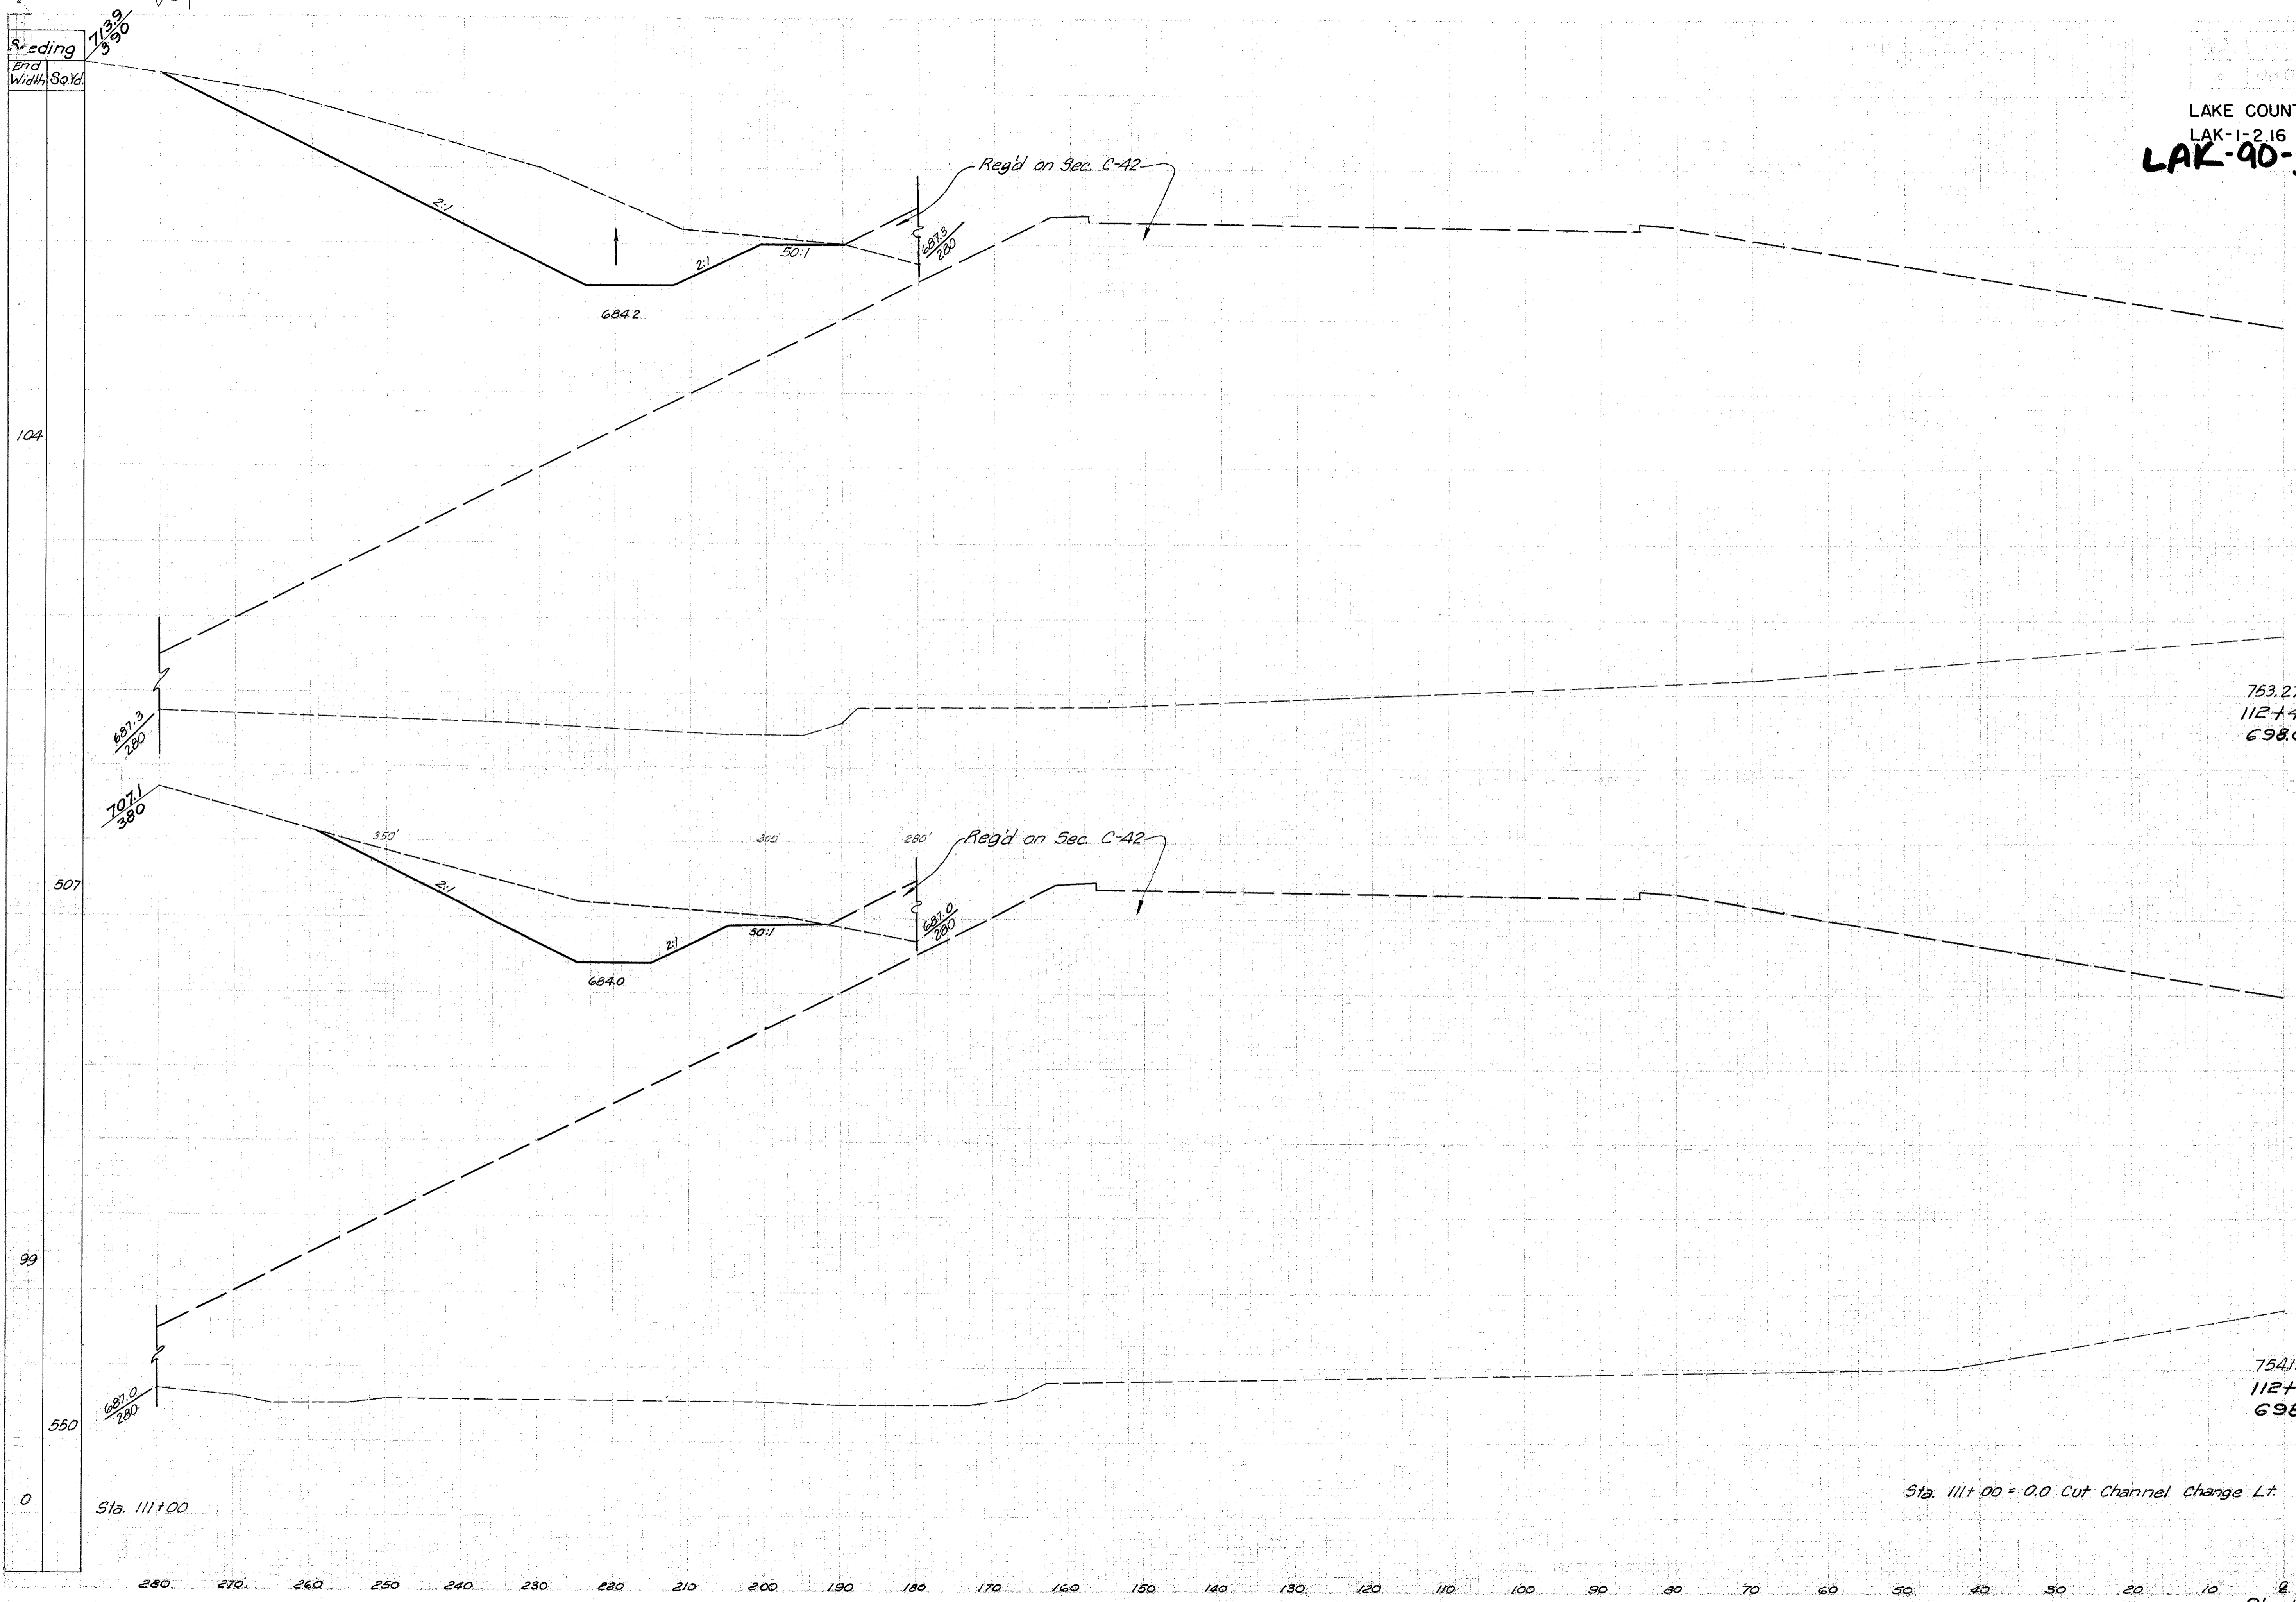

1139
3/90
V-1
104
507
99
550
0
Sta. 111+00

End Area		Volume	
Cut	Fill	Cut	Fill
		613	
		741	
		276	
		511	

753.27
112+45
698.0

754.12
112+00
698.0

Sta. 111+00 = 0.0 Cut Channel Change Lt.

Sta. 112+00 to Sta. 112+45 Lt. &