


Seeding
End
Width Sq. Yd.

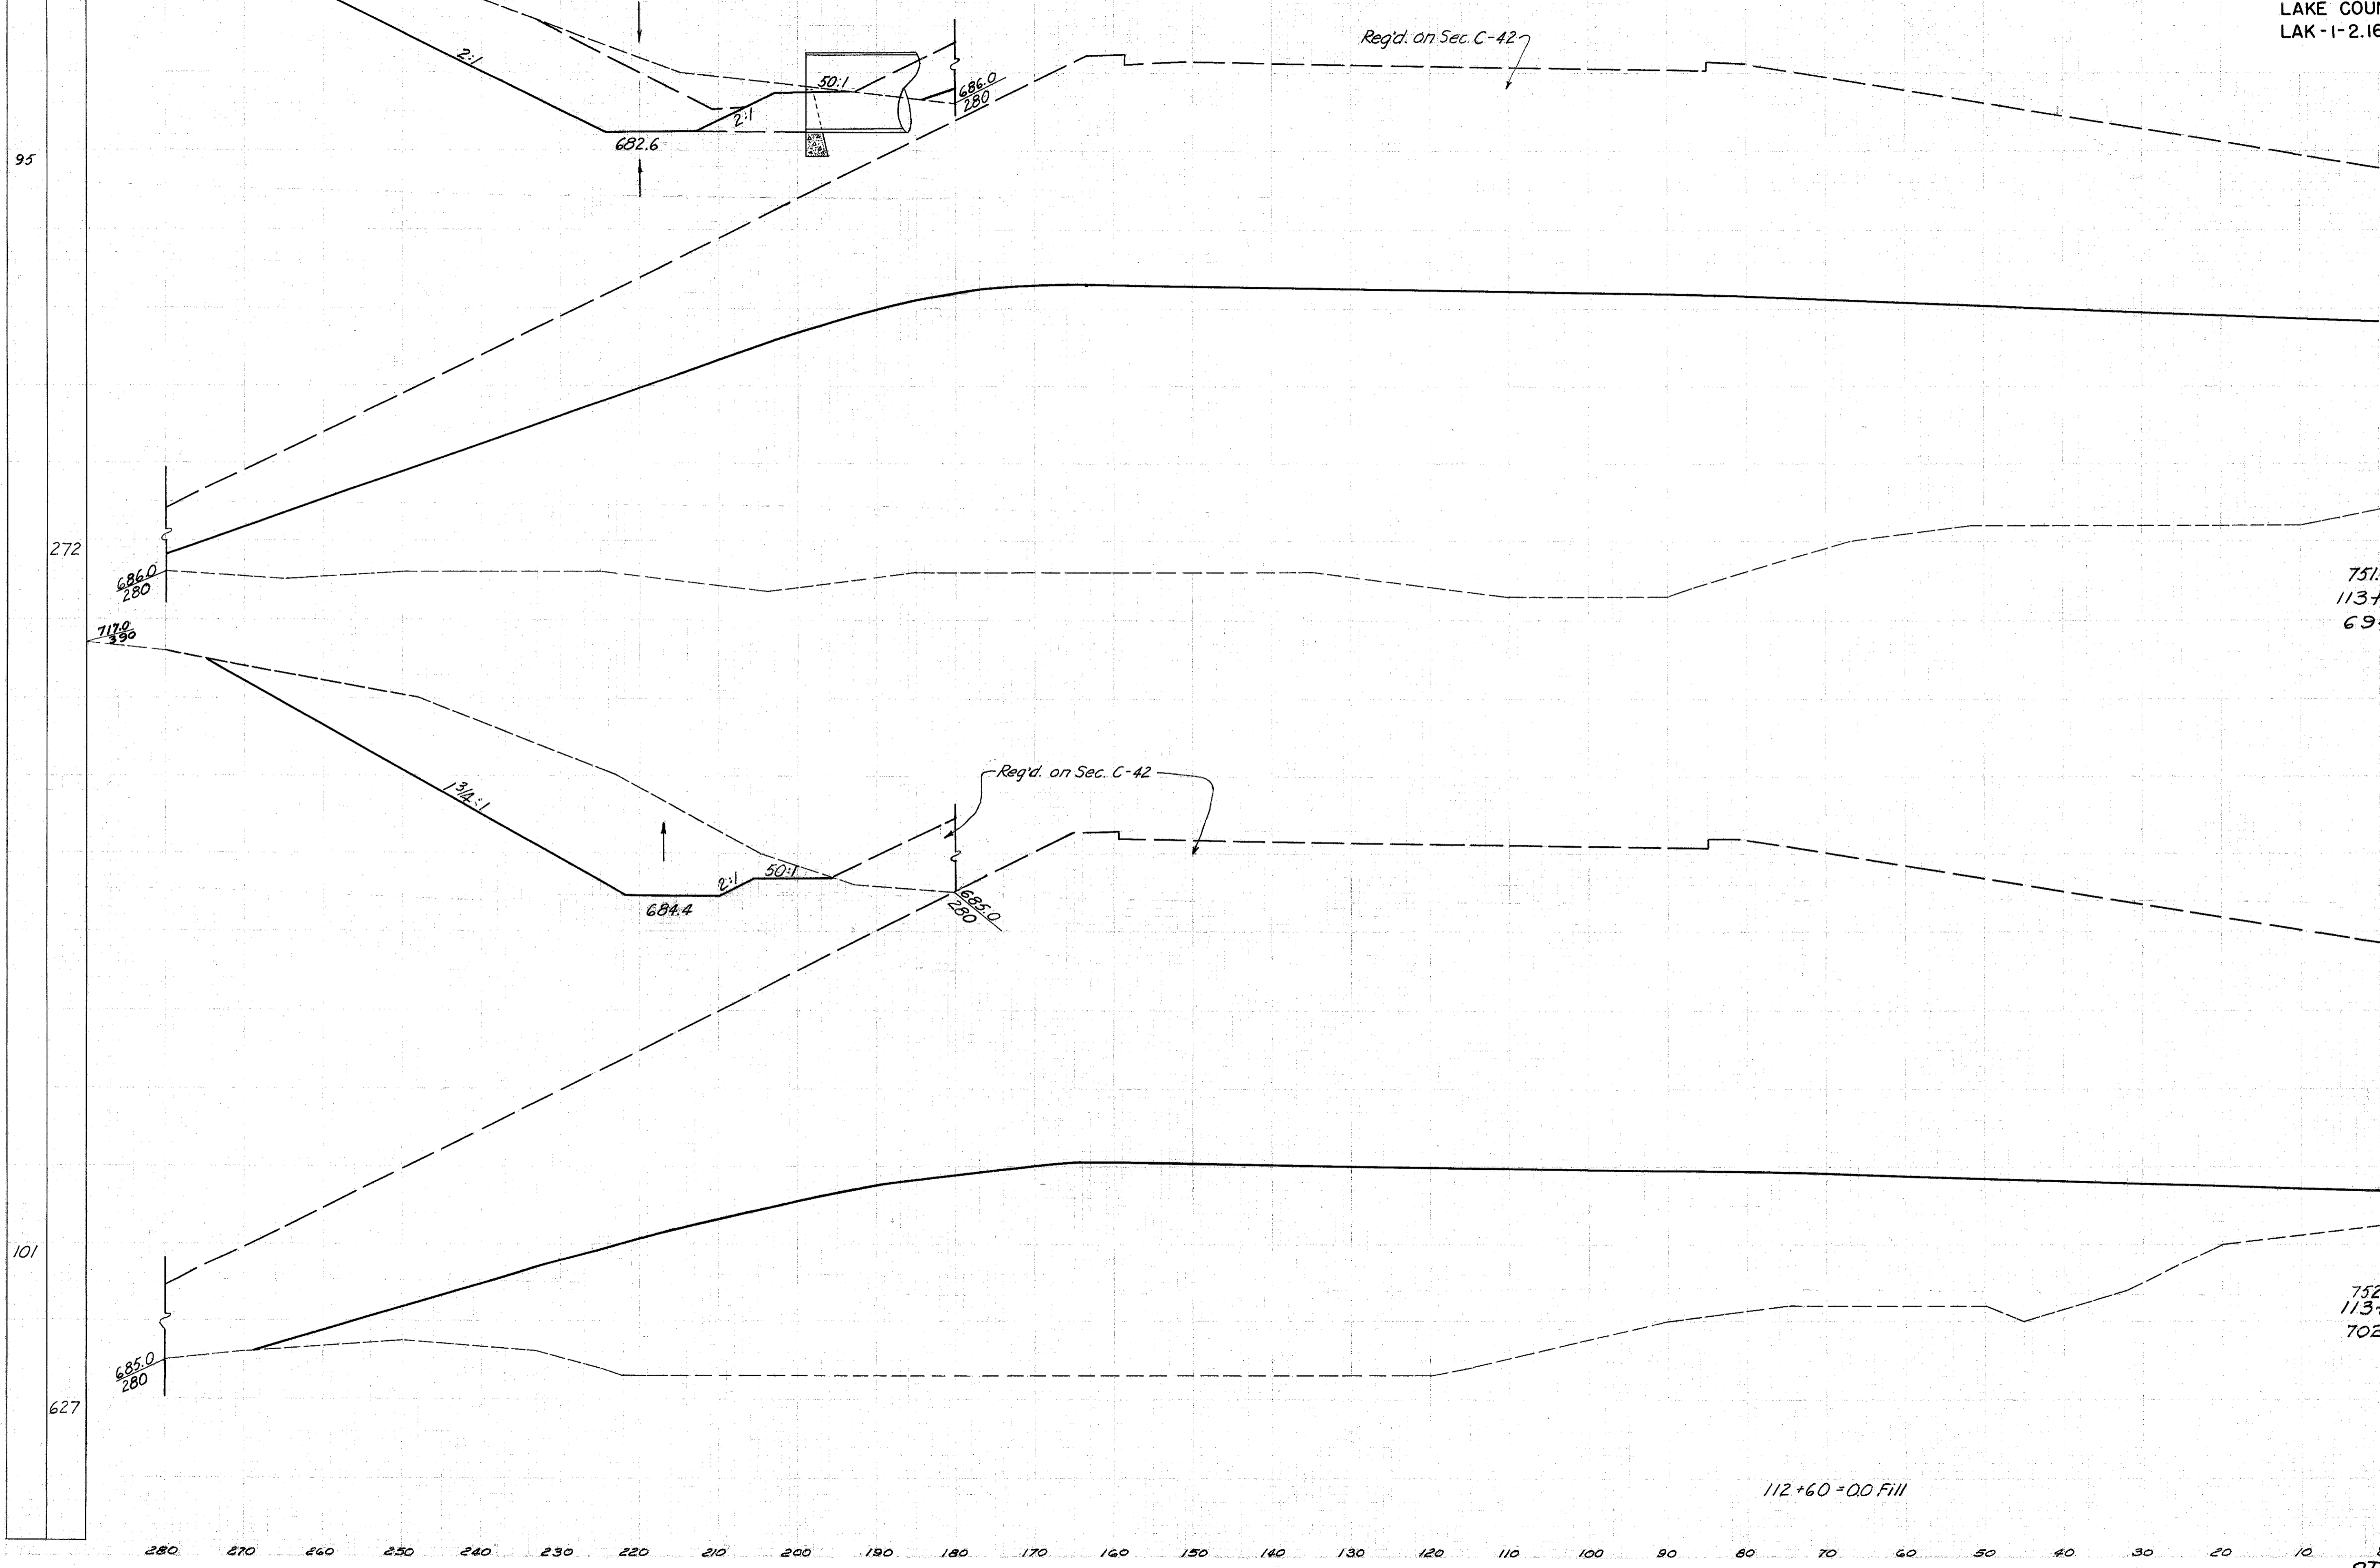

95
272
101
627

End Area	Volume
Cut	Fill
65	8203
458	6057
657	4880
1294	3615

STA. 113+00 to STA. 113+25 Lt. S