


Seeding
End
Width Se. Yd.

LAKE COUNTY
LAK-1-2.16

End Area		Volume	
Cut	Fill	Cut	Fill

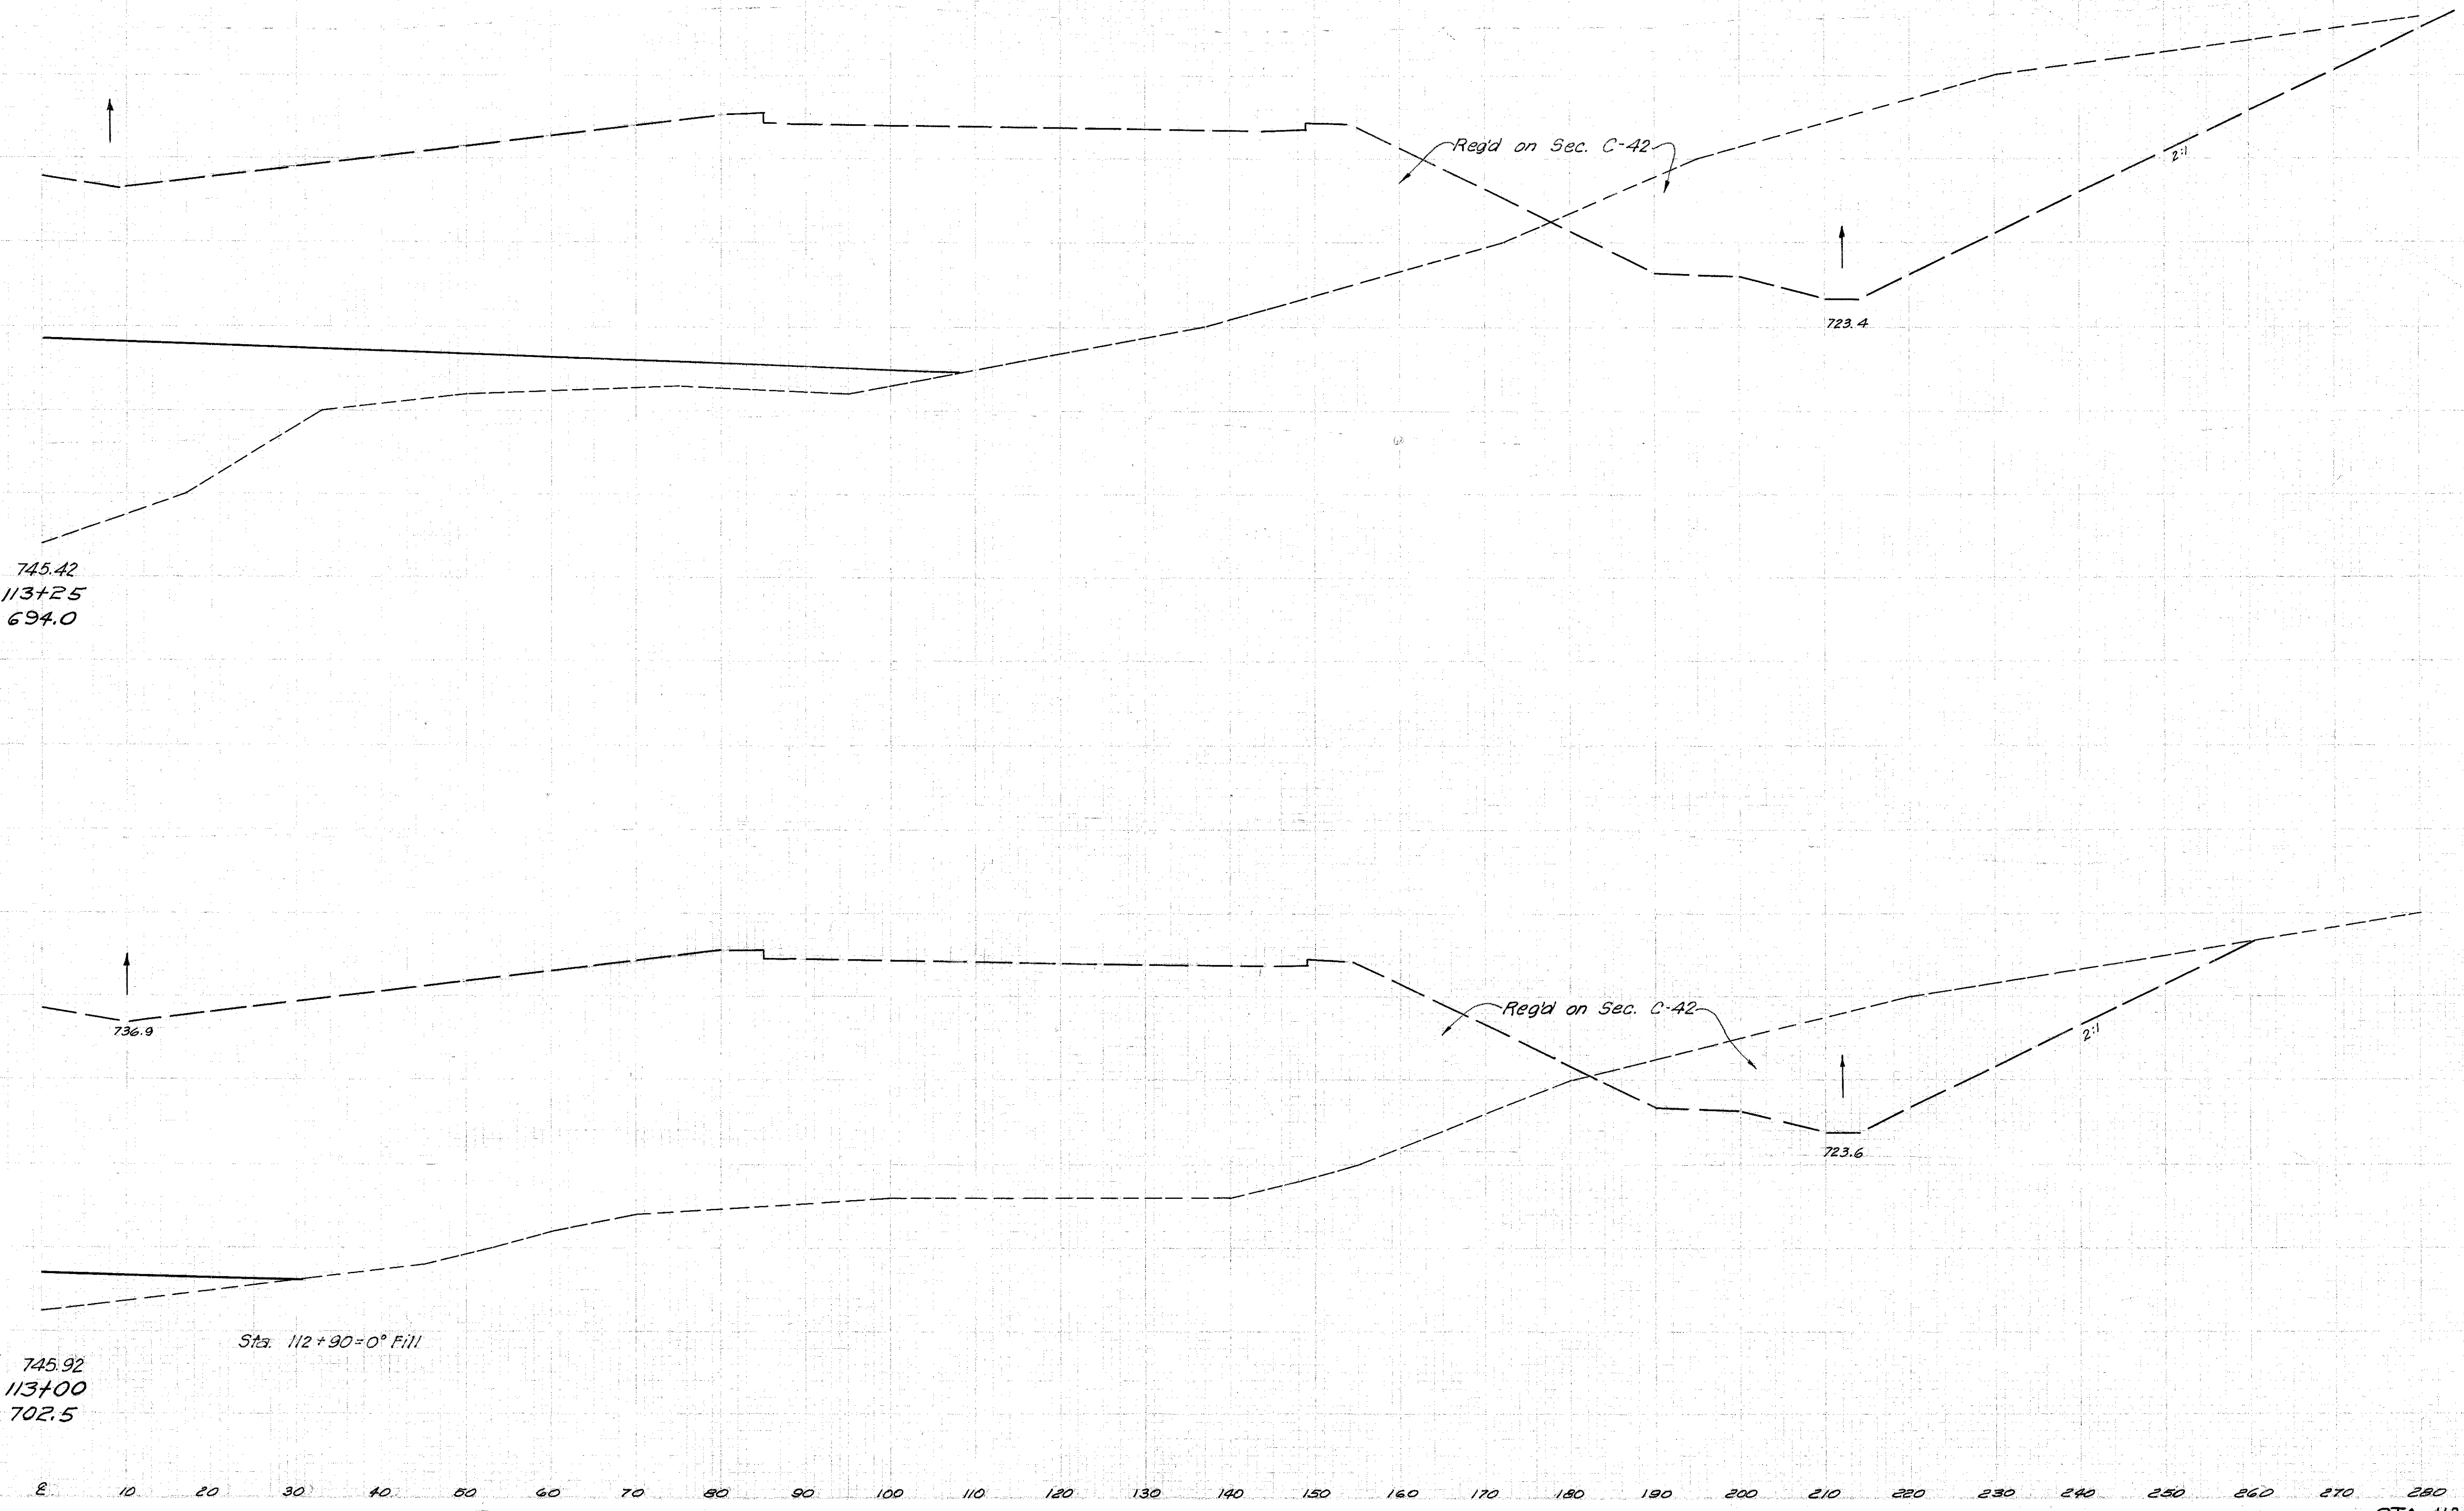

745.42
113+25
694.0

745.92
113+00
702.5

Sta. 112+90=0° Fill

End Area		Volume	
Cut	Fill	Cut	Fill
		827	
			413
		66	
			12