


LAKE COUNTY
LAK-1-2.16

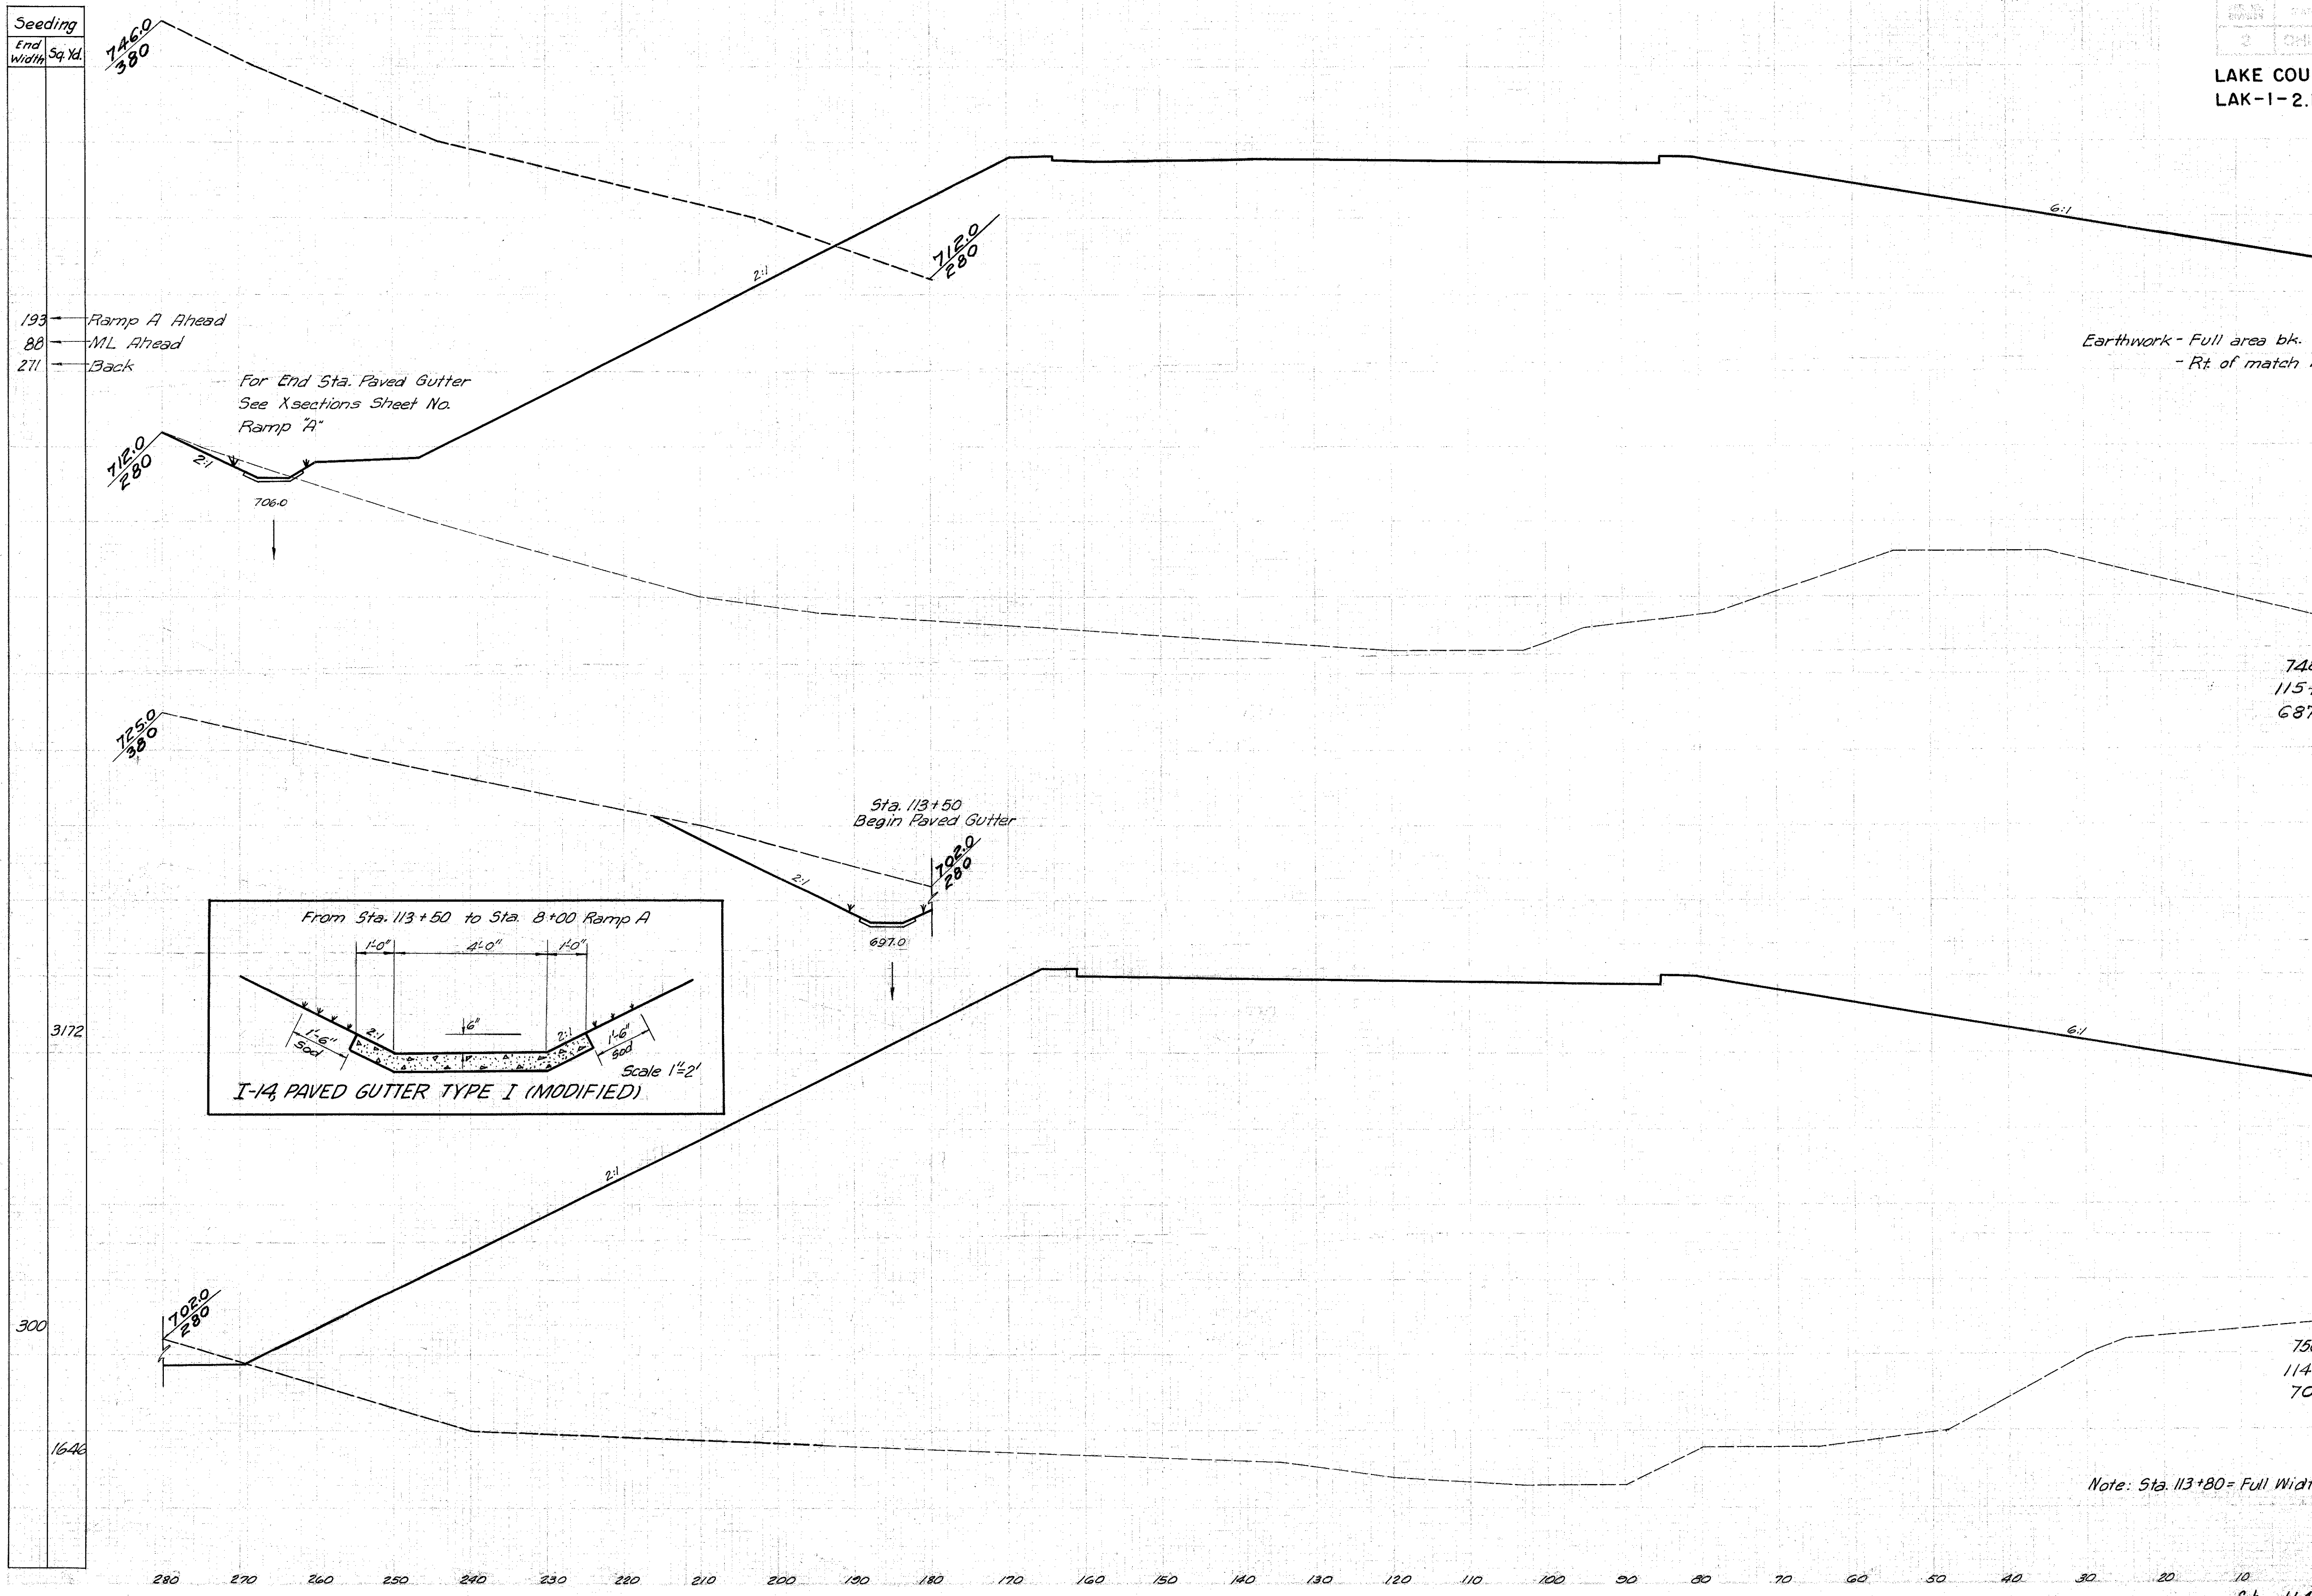

End Area		Volume	
Cut	Fill	Cut	Fill

Ah. 0 7543
Bk. 11 12,476

748.42
115+00
687.4

322 47,204

163 13,014

9,64

13,014

317 21,614

Sta. 114+00 to Sta. 115+00 L+R