


Seeding	
End Width	Sq. Yd.
310	
3378	
298	

LAKE COUNTY  
LAK-1-2.16

End Area		Volume	
Cut	Fill	Cut	Fill
0	9863		
		1,800,281.72	
1350	5350		
		3963	
		1875	6291

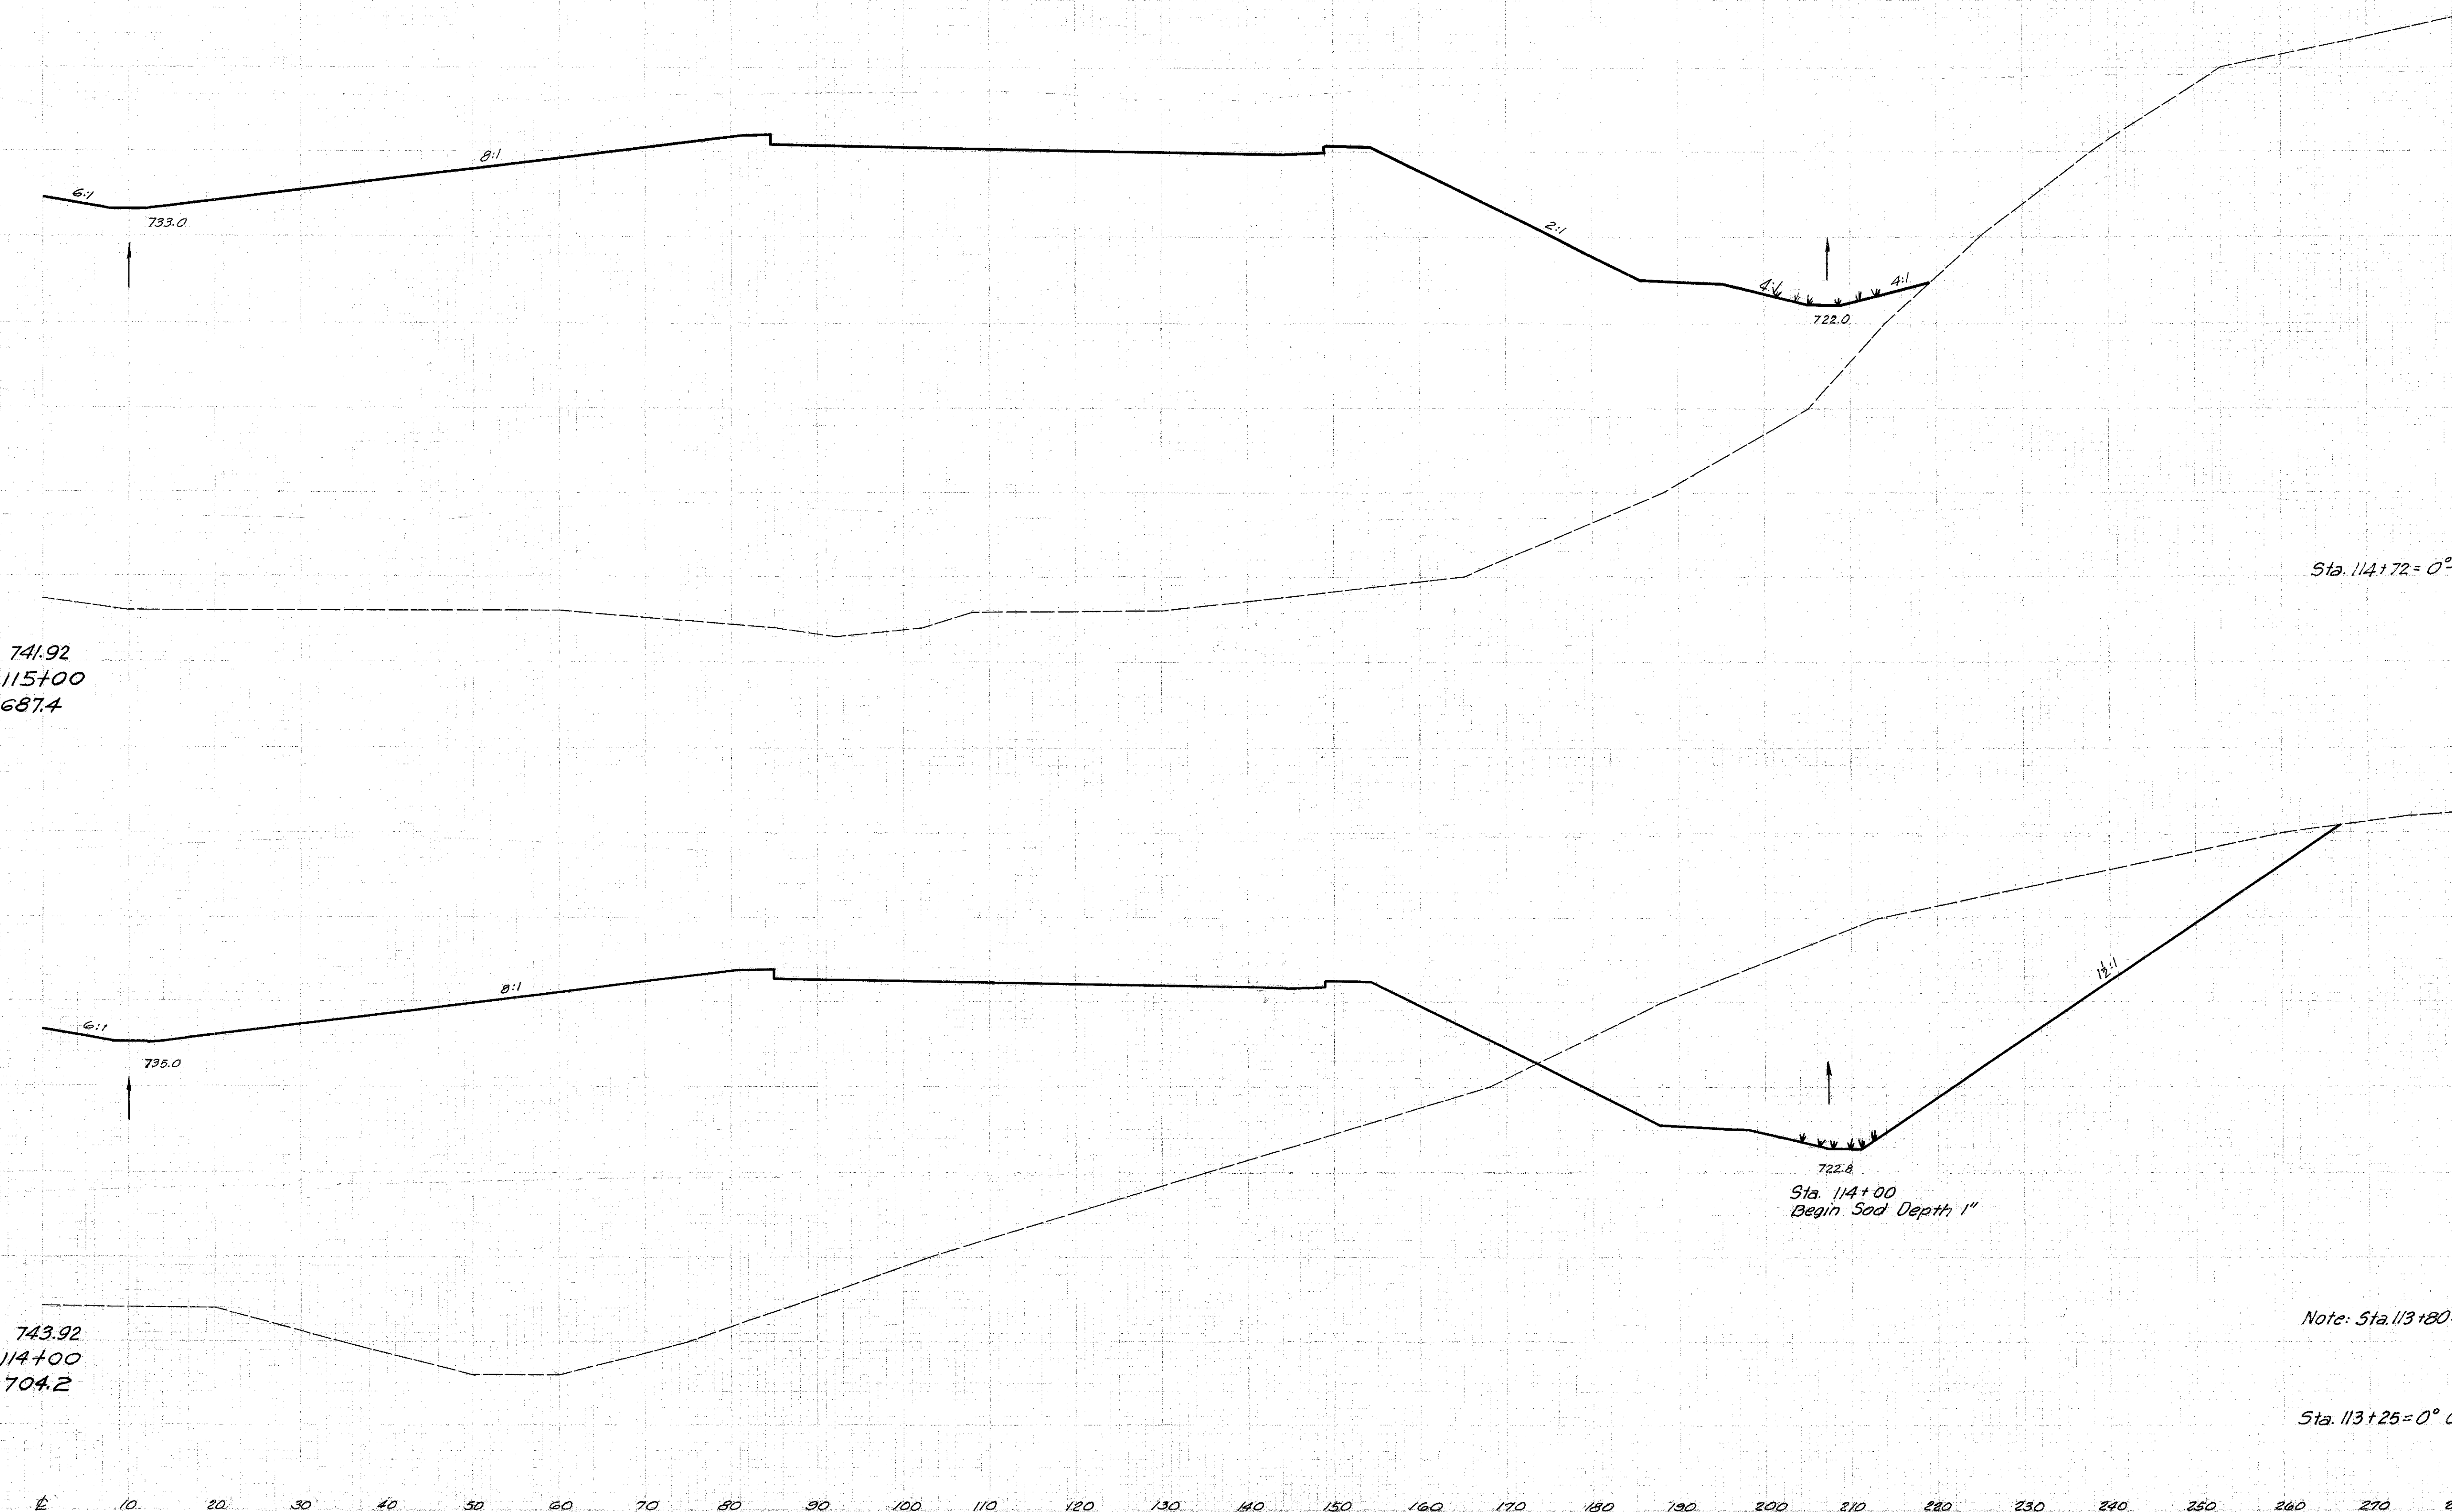

741.92  
115+00  
687.4

Sta. 114+72 = 0° Cut

743.92  
114+00  
704.2

722.8  
Sta. 114+00  
Begin Sod Depth 1"

Note: Sta. 113+80 = Full Width Crown → 5350

Sta. 113+25 = 0° Cut

Sta. 114+00 to Sta. 115+00 R.F.E.