


Seeding	
End Width	Sq. yd.
88	
166	
88	
420	

2	CHG	I-1103 (19)
---	-----	-------------

37
3/2

LAKE COUNTY
LAK-1-2.16

End Area		Volume	
Cut	Fill	Cut	Fill
0	7047		
0	4597		
0	7554		
0	12,022		

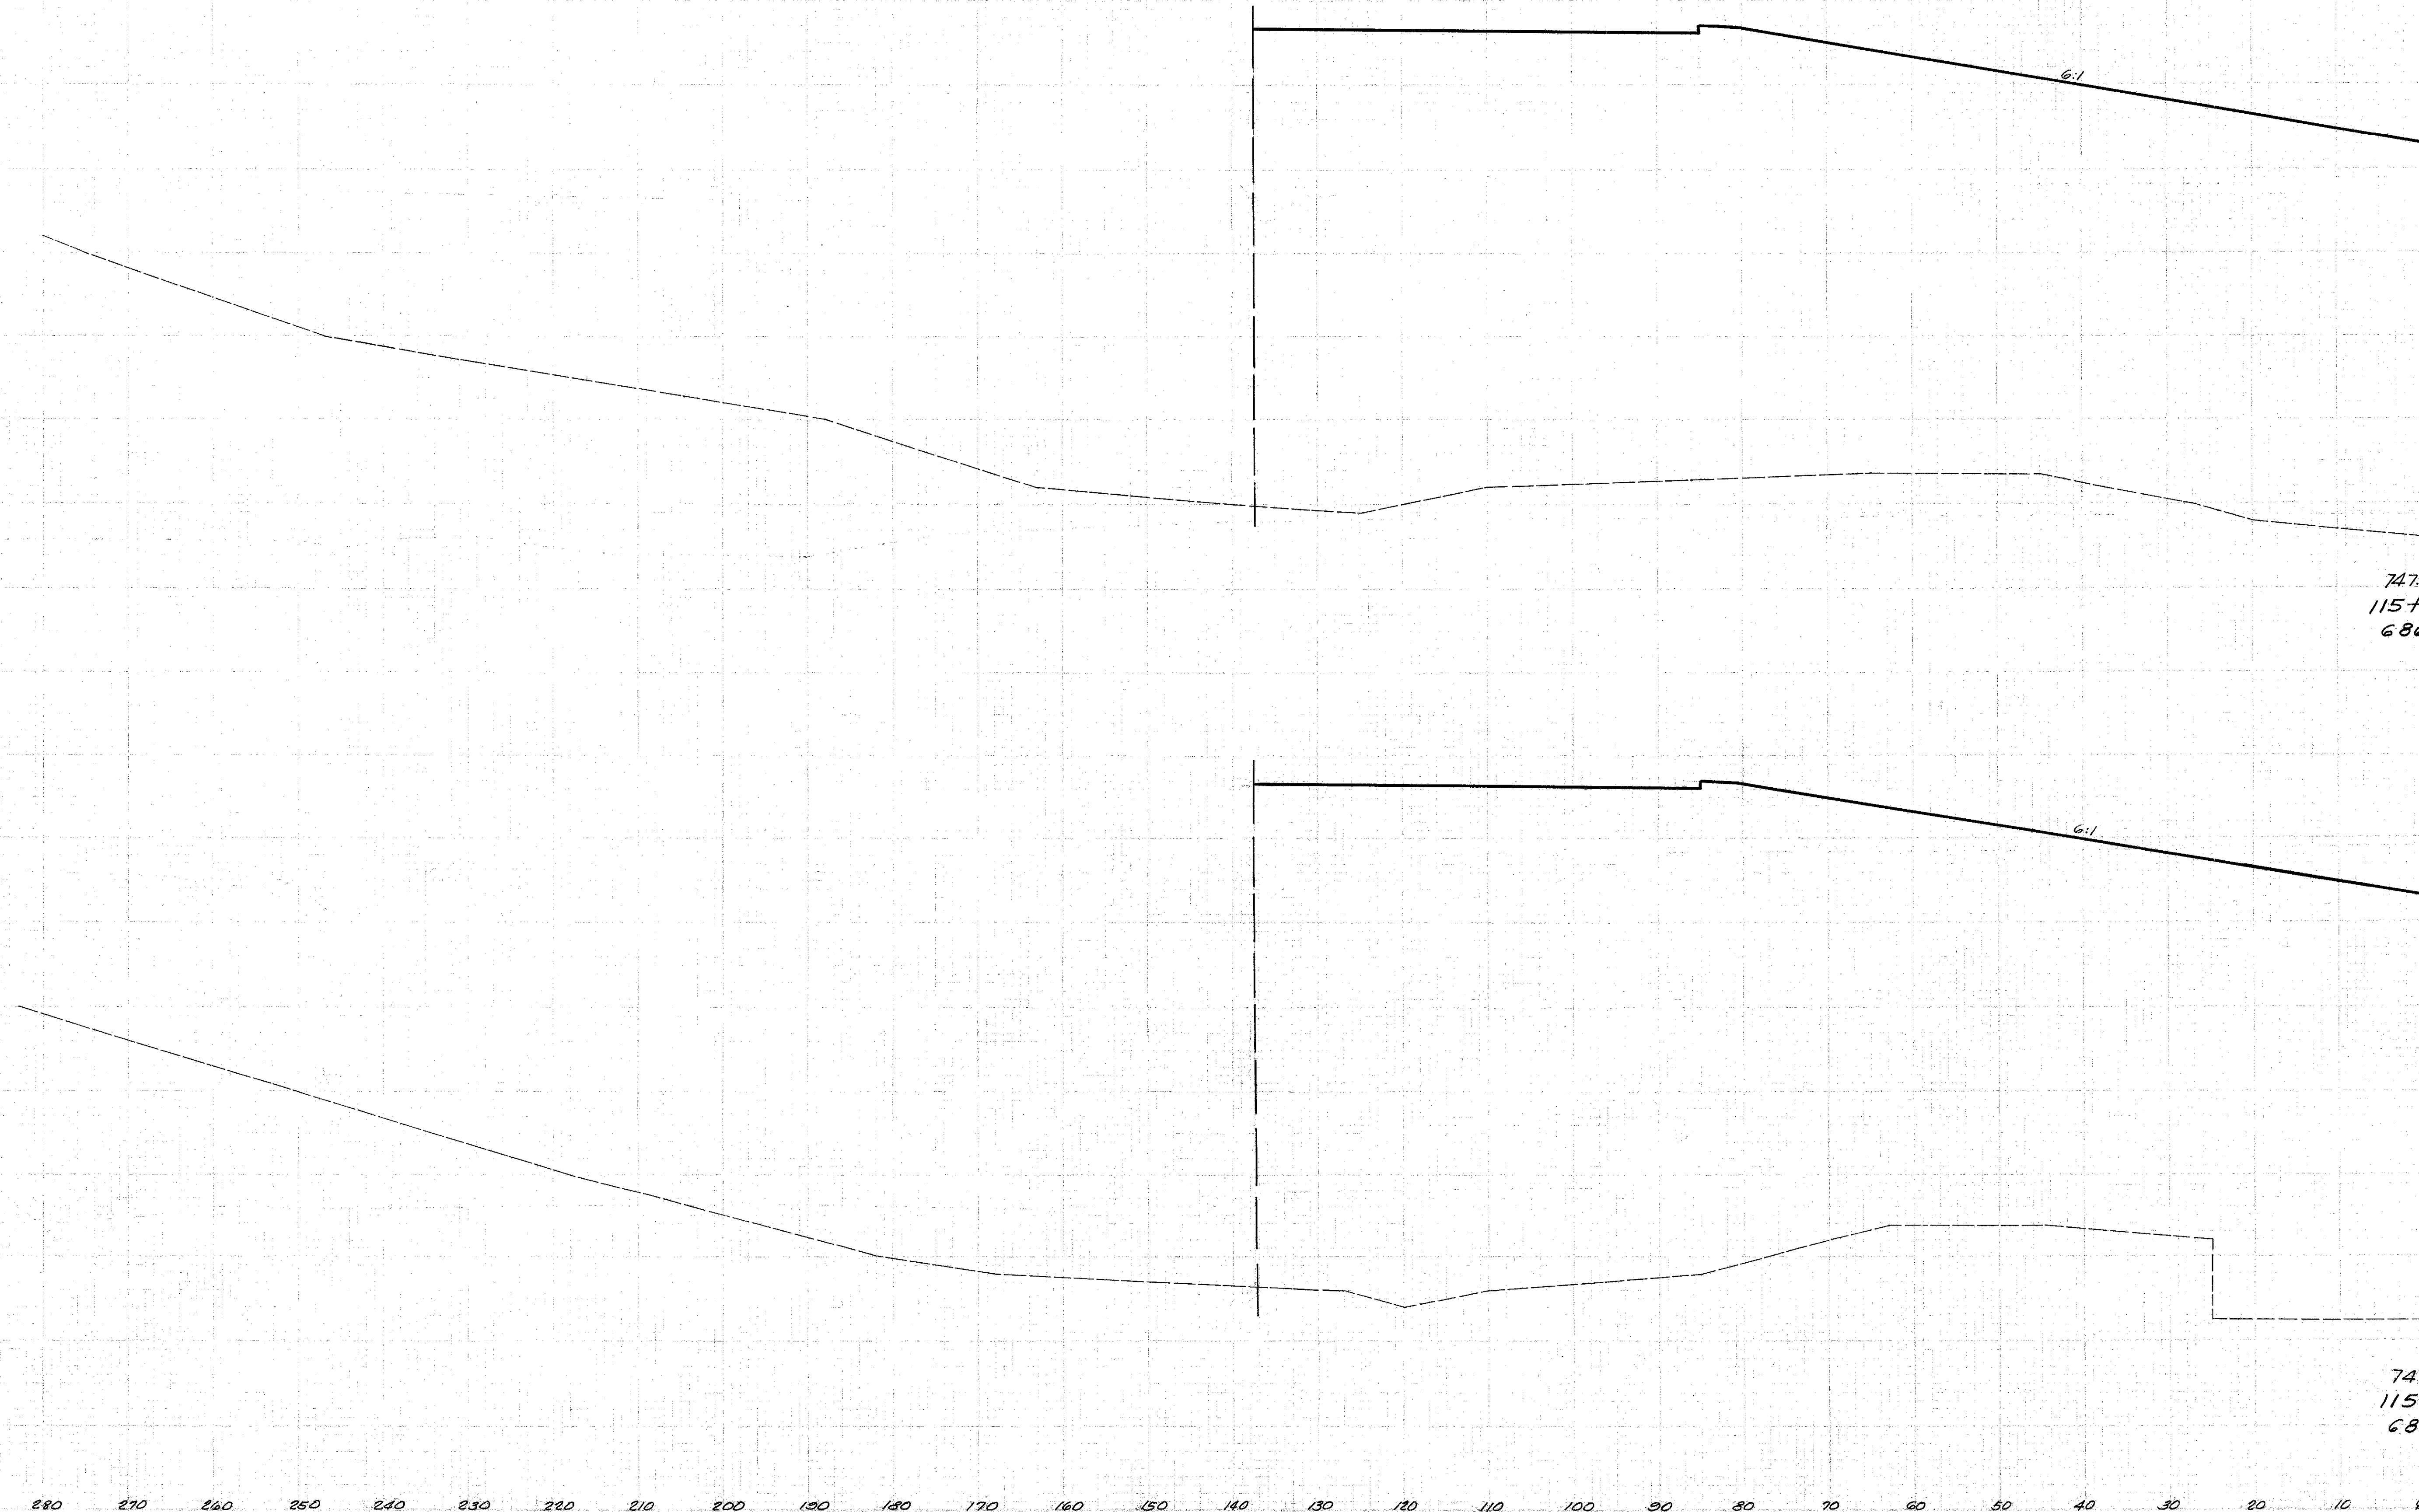

Sta. 115+43 to Sta. 115+60 Lt. E