


Seeding  
End Width Sq. Yd.

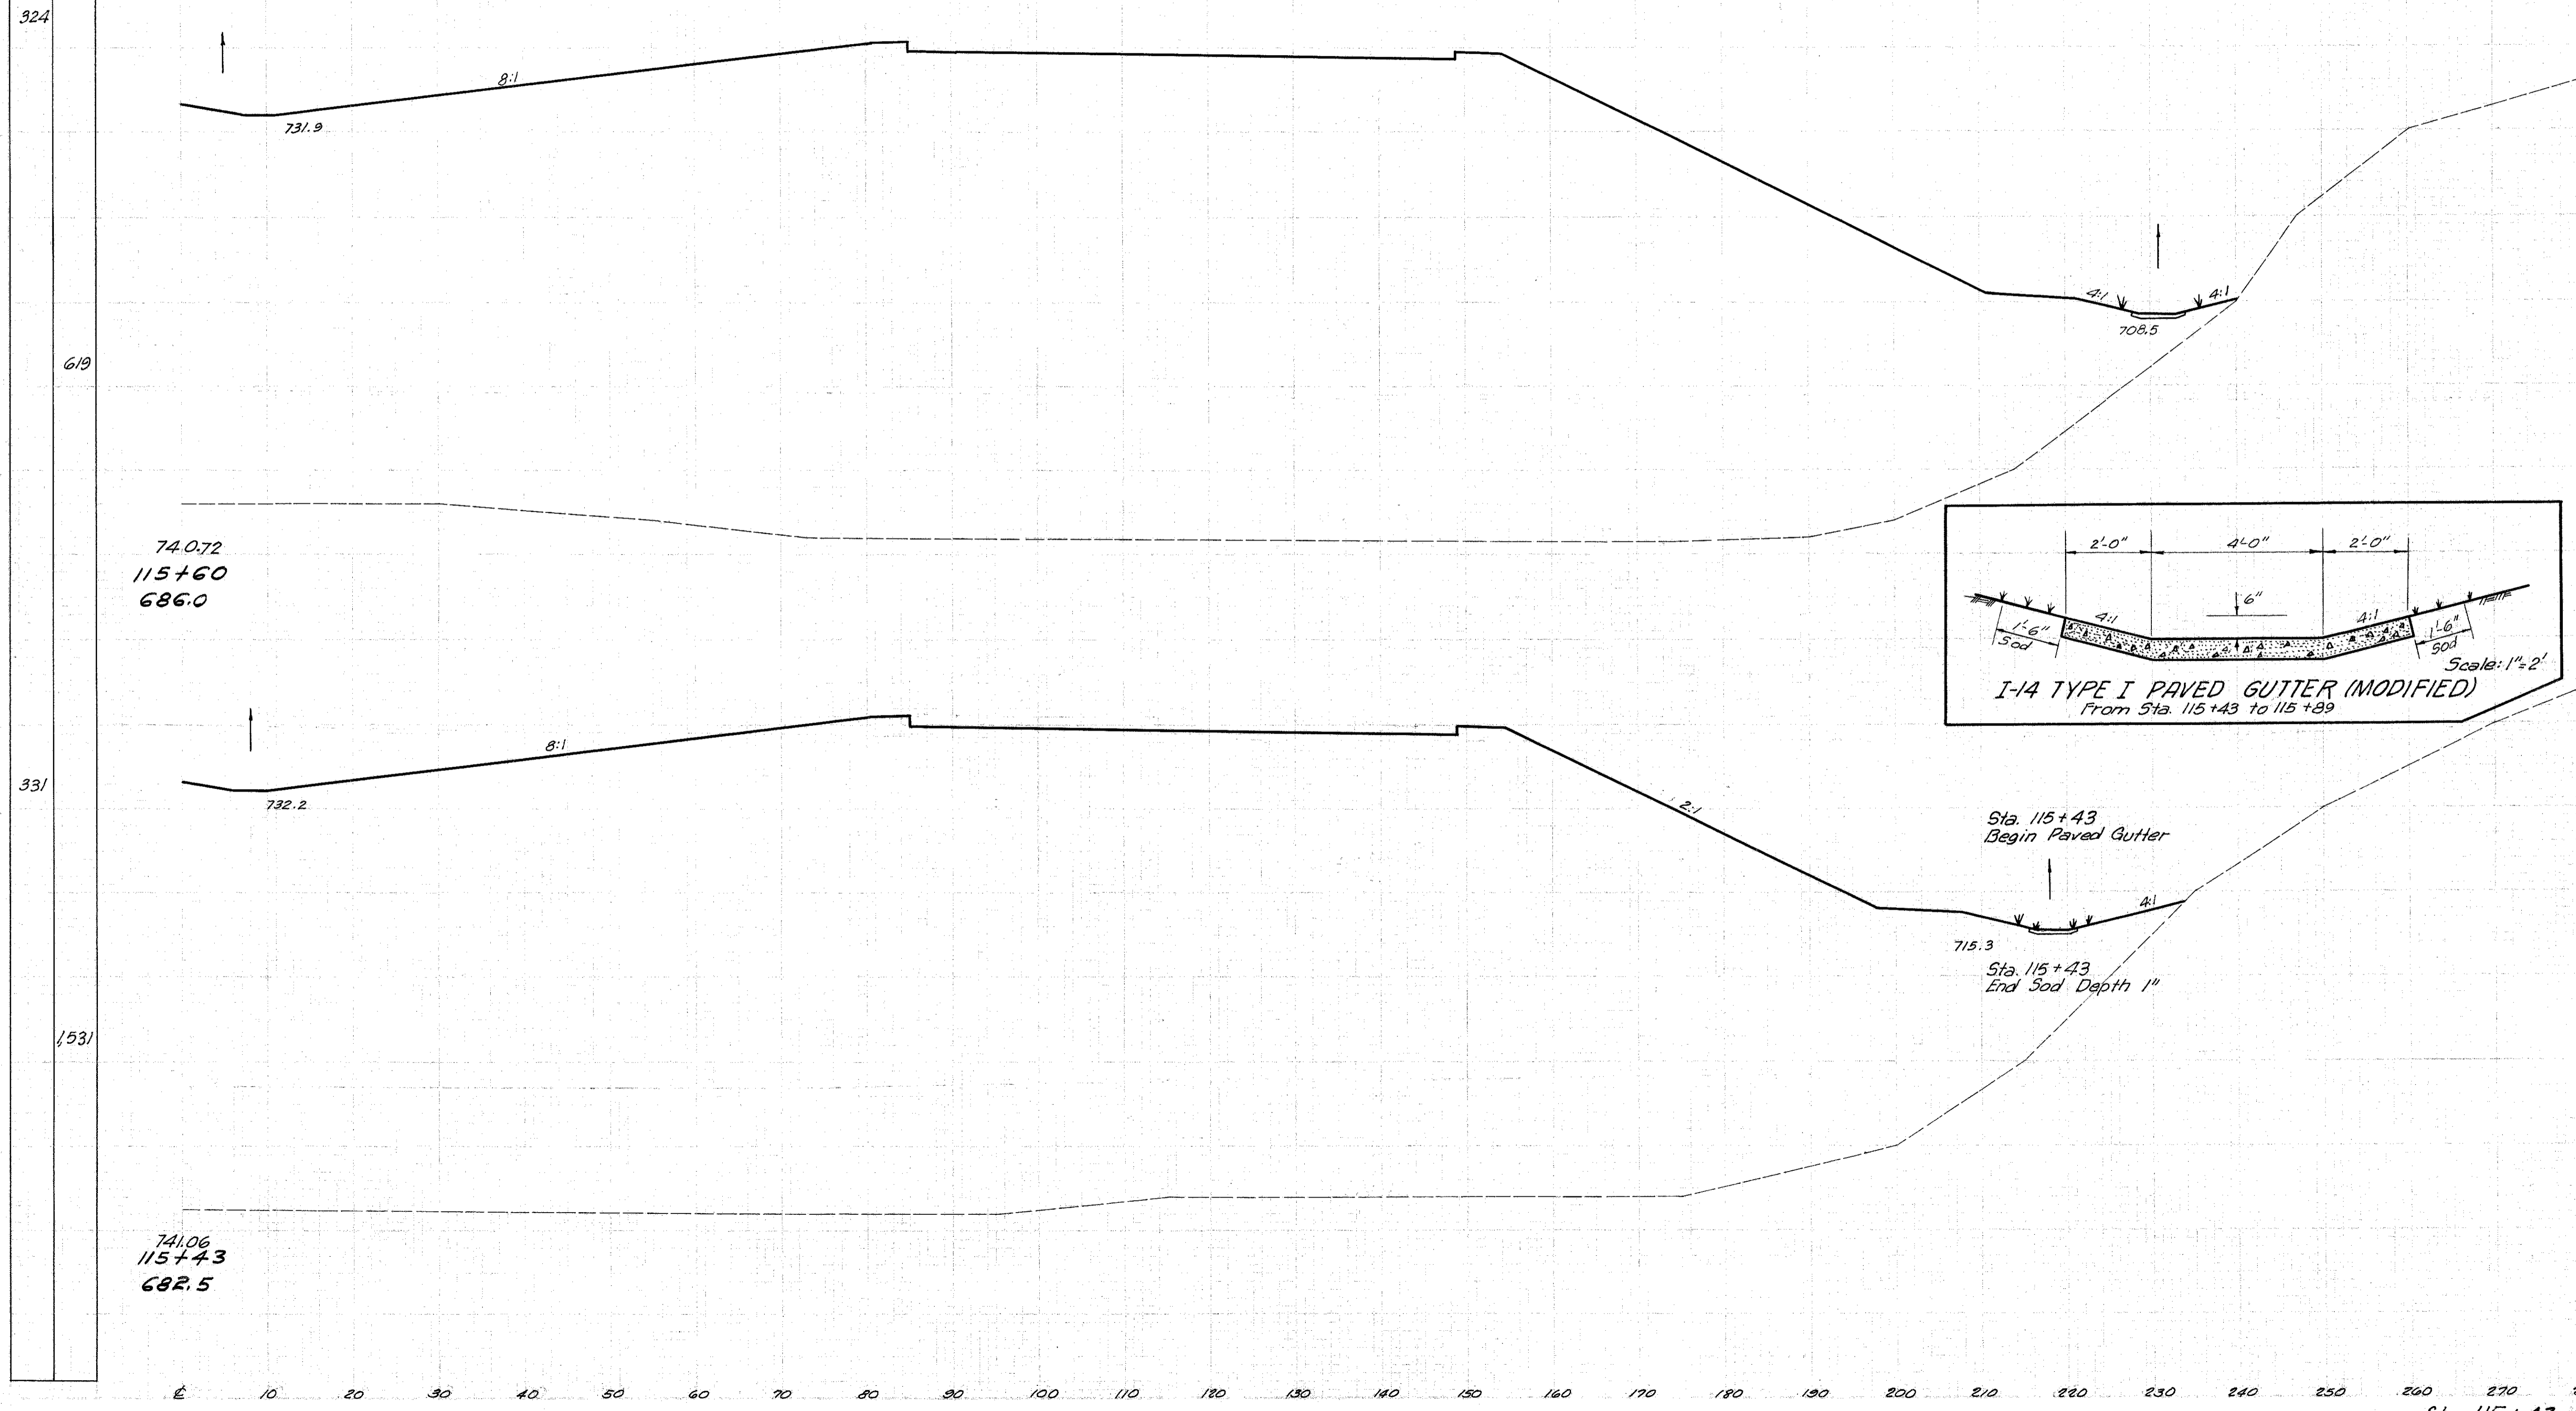

740.72  
115+60  
686.0

741.06  
115+43  
682.5

End Area		Volume	
Cut	Fill	Cut	Fill
0	11,102		
0	6,939		
0	10,939		
0	16,566		

Sta. 115+43 to Sta. 115+60 R.T. E