


Seeding	
End	Sp. Yd.
Width	
88	
978	
88	
391	

LAKE COUNTY
LAK-1-2.16

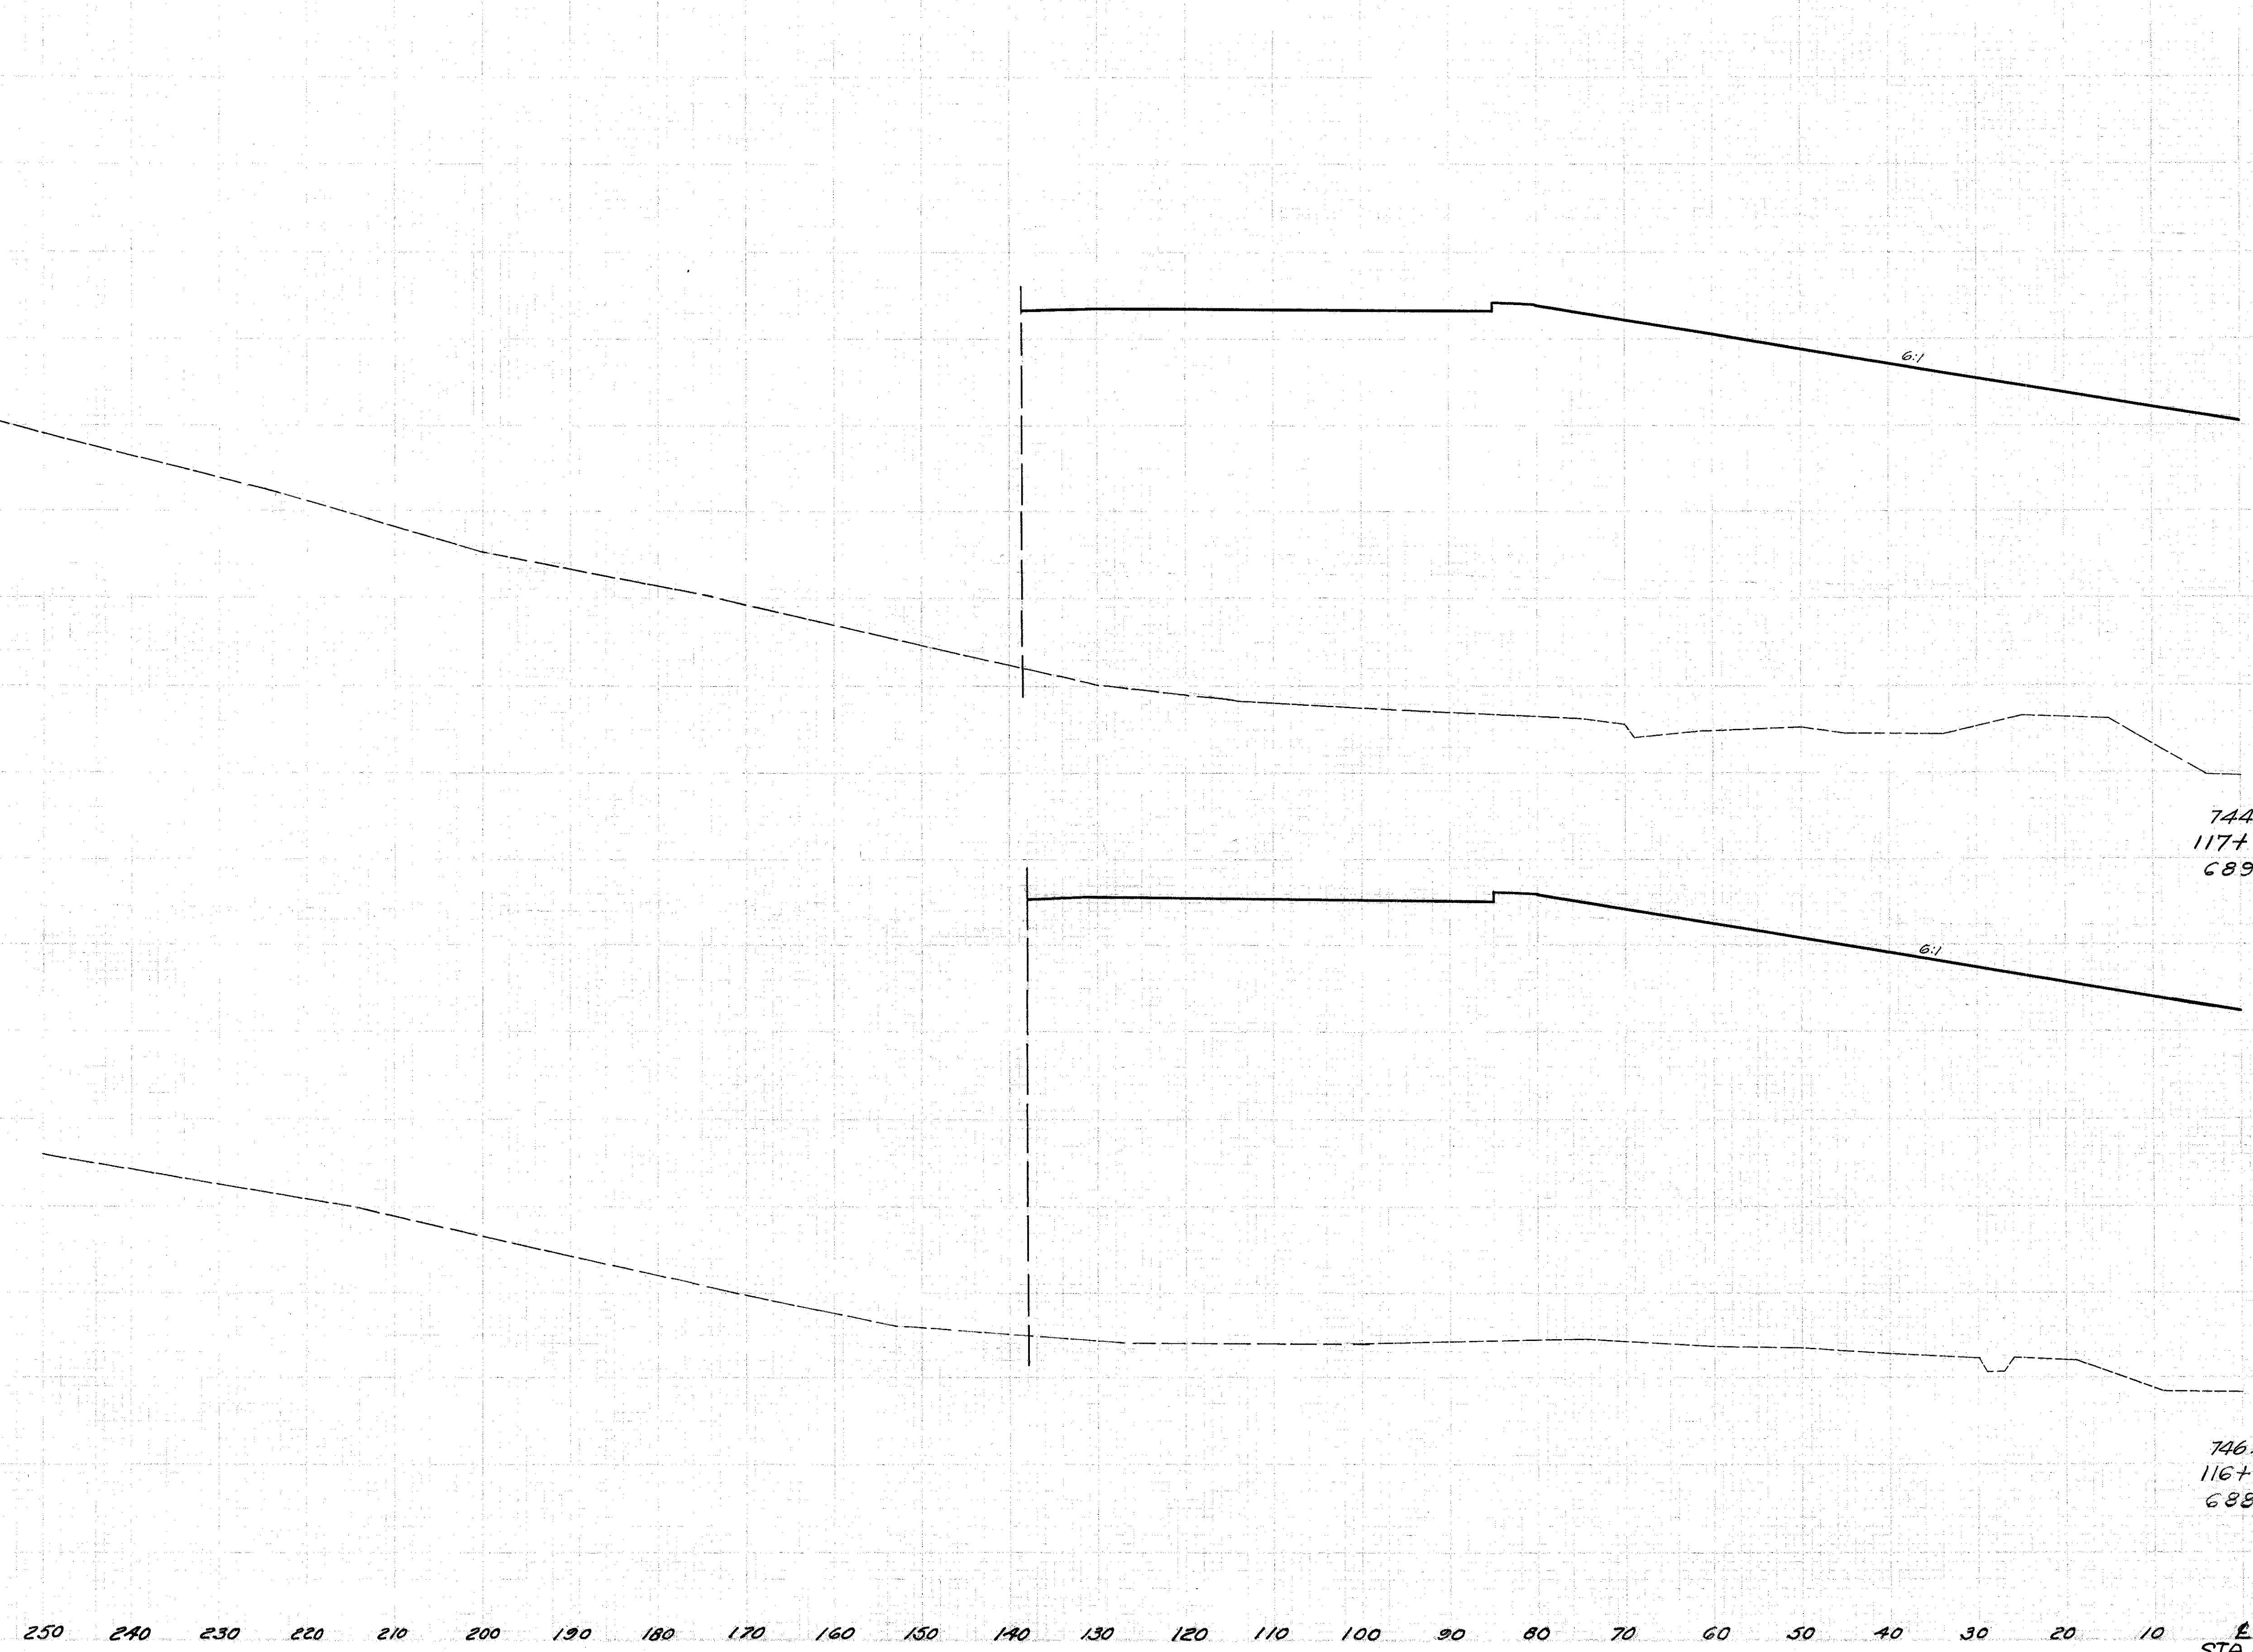

End Area		Volume	
Cut	Fill	Cut	Fill
0	6078		
744.62	117+00	689.7	
0	2336		
0	6534		
746.52	116+00	688.1	
0	1006		

250 240 230 220 210 200 190 180 170 160 150 140 130 120 110 100 90 80 70 60 50 40 30 20 10

STA. 116+00 to STA. 117+00 Lt. 1