


Seeding	
End Width	Sq. yd.
154	
1945	
196	
1155	

End Area		Volume	
Cut	Fill	Cut	Fill
0	8953		
0	36,506		
0	10,761		
0	16,196		

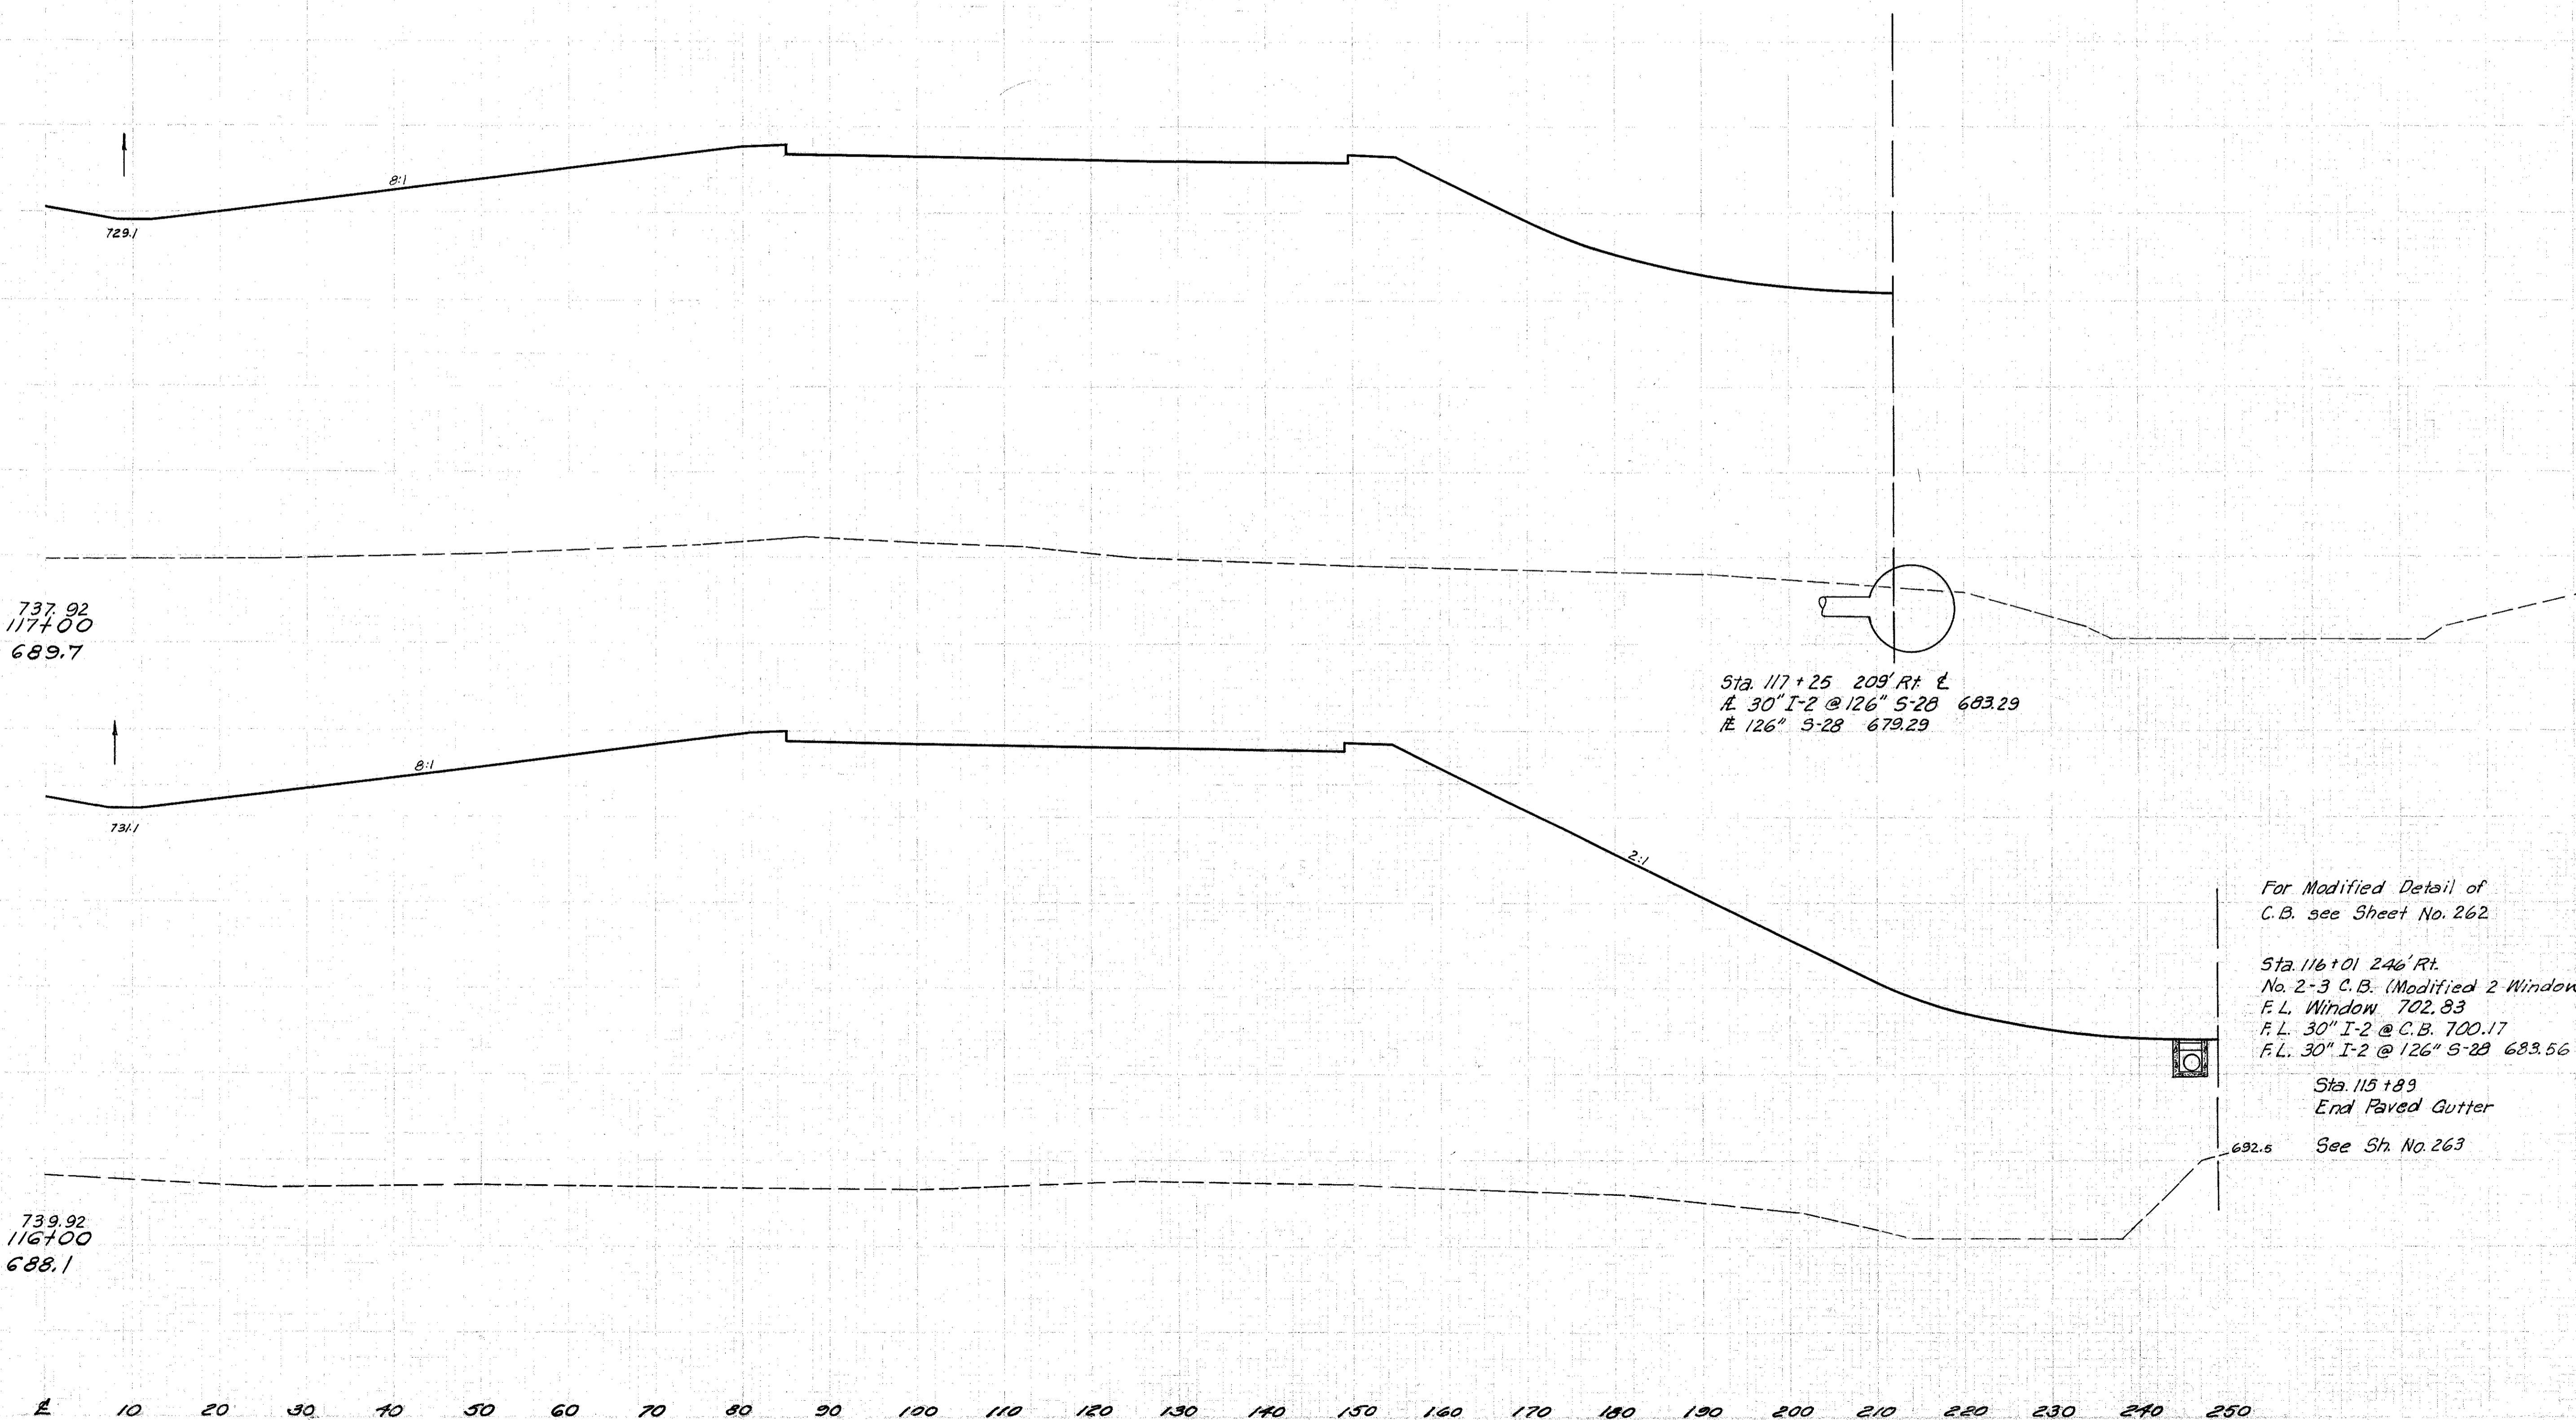

737.92
117+00
689.7

Sta. 117+25 209' Rt. E.
30" I-2 @ 126" S-28 683.29
126" S-28 679.29

For Modified Detail of
C.B. see Sheet No. 262

Sta. 116+01 246' Rt.
No. 2-3 C.B. (Modified 2 Windows)
F.L. Window 702.83
F.L. 30" I-2 @ C.B. 700.17
F.L. 30" I-2 @ 126" S-28 683.56

Sta. 115+89
End Paved Gutter
692.5 See Sh. No. 263

739.92
116+00
688.1