


Seeding	
End Width	Sq. Yd.
94	1033
92	1000

2	DRD	I - 1103 (19)
---	-----	---------------

41
3/2

LAKE COUNTY
LAK-1-2.16

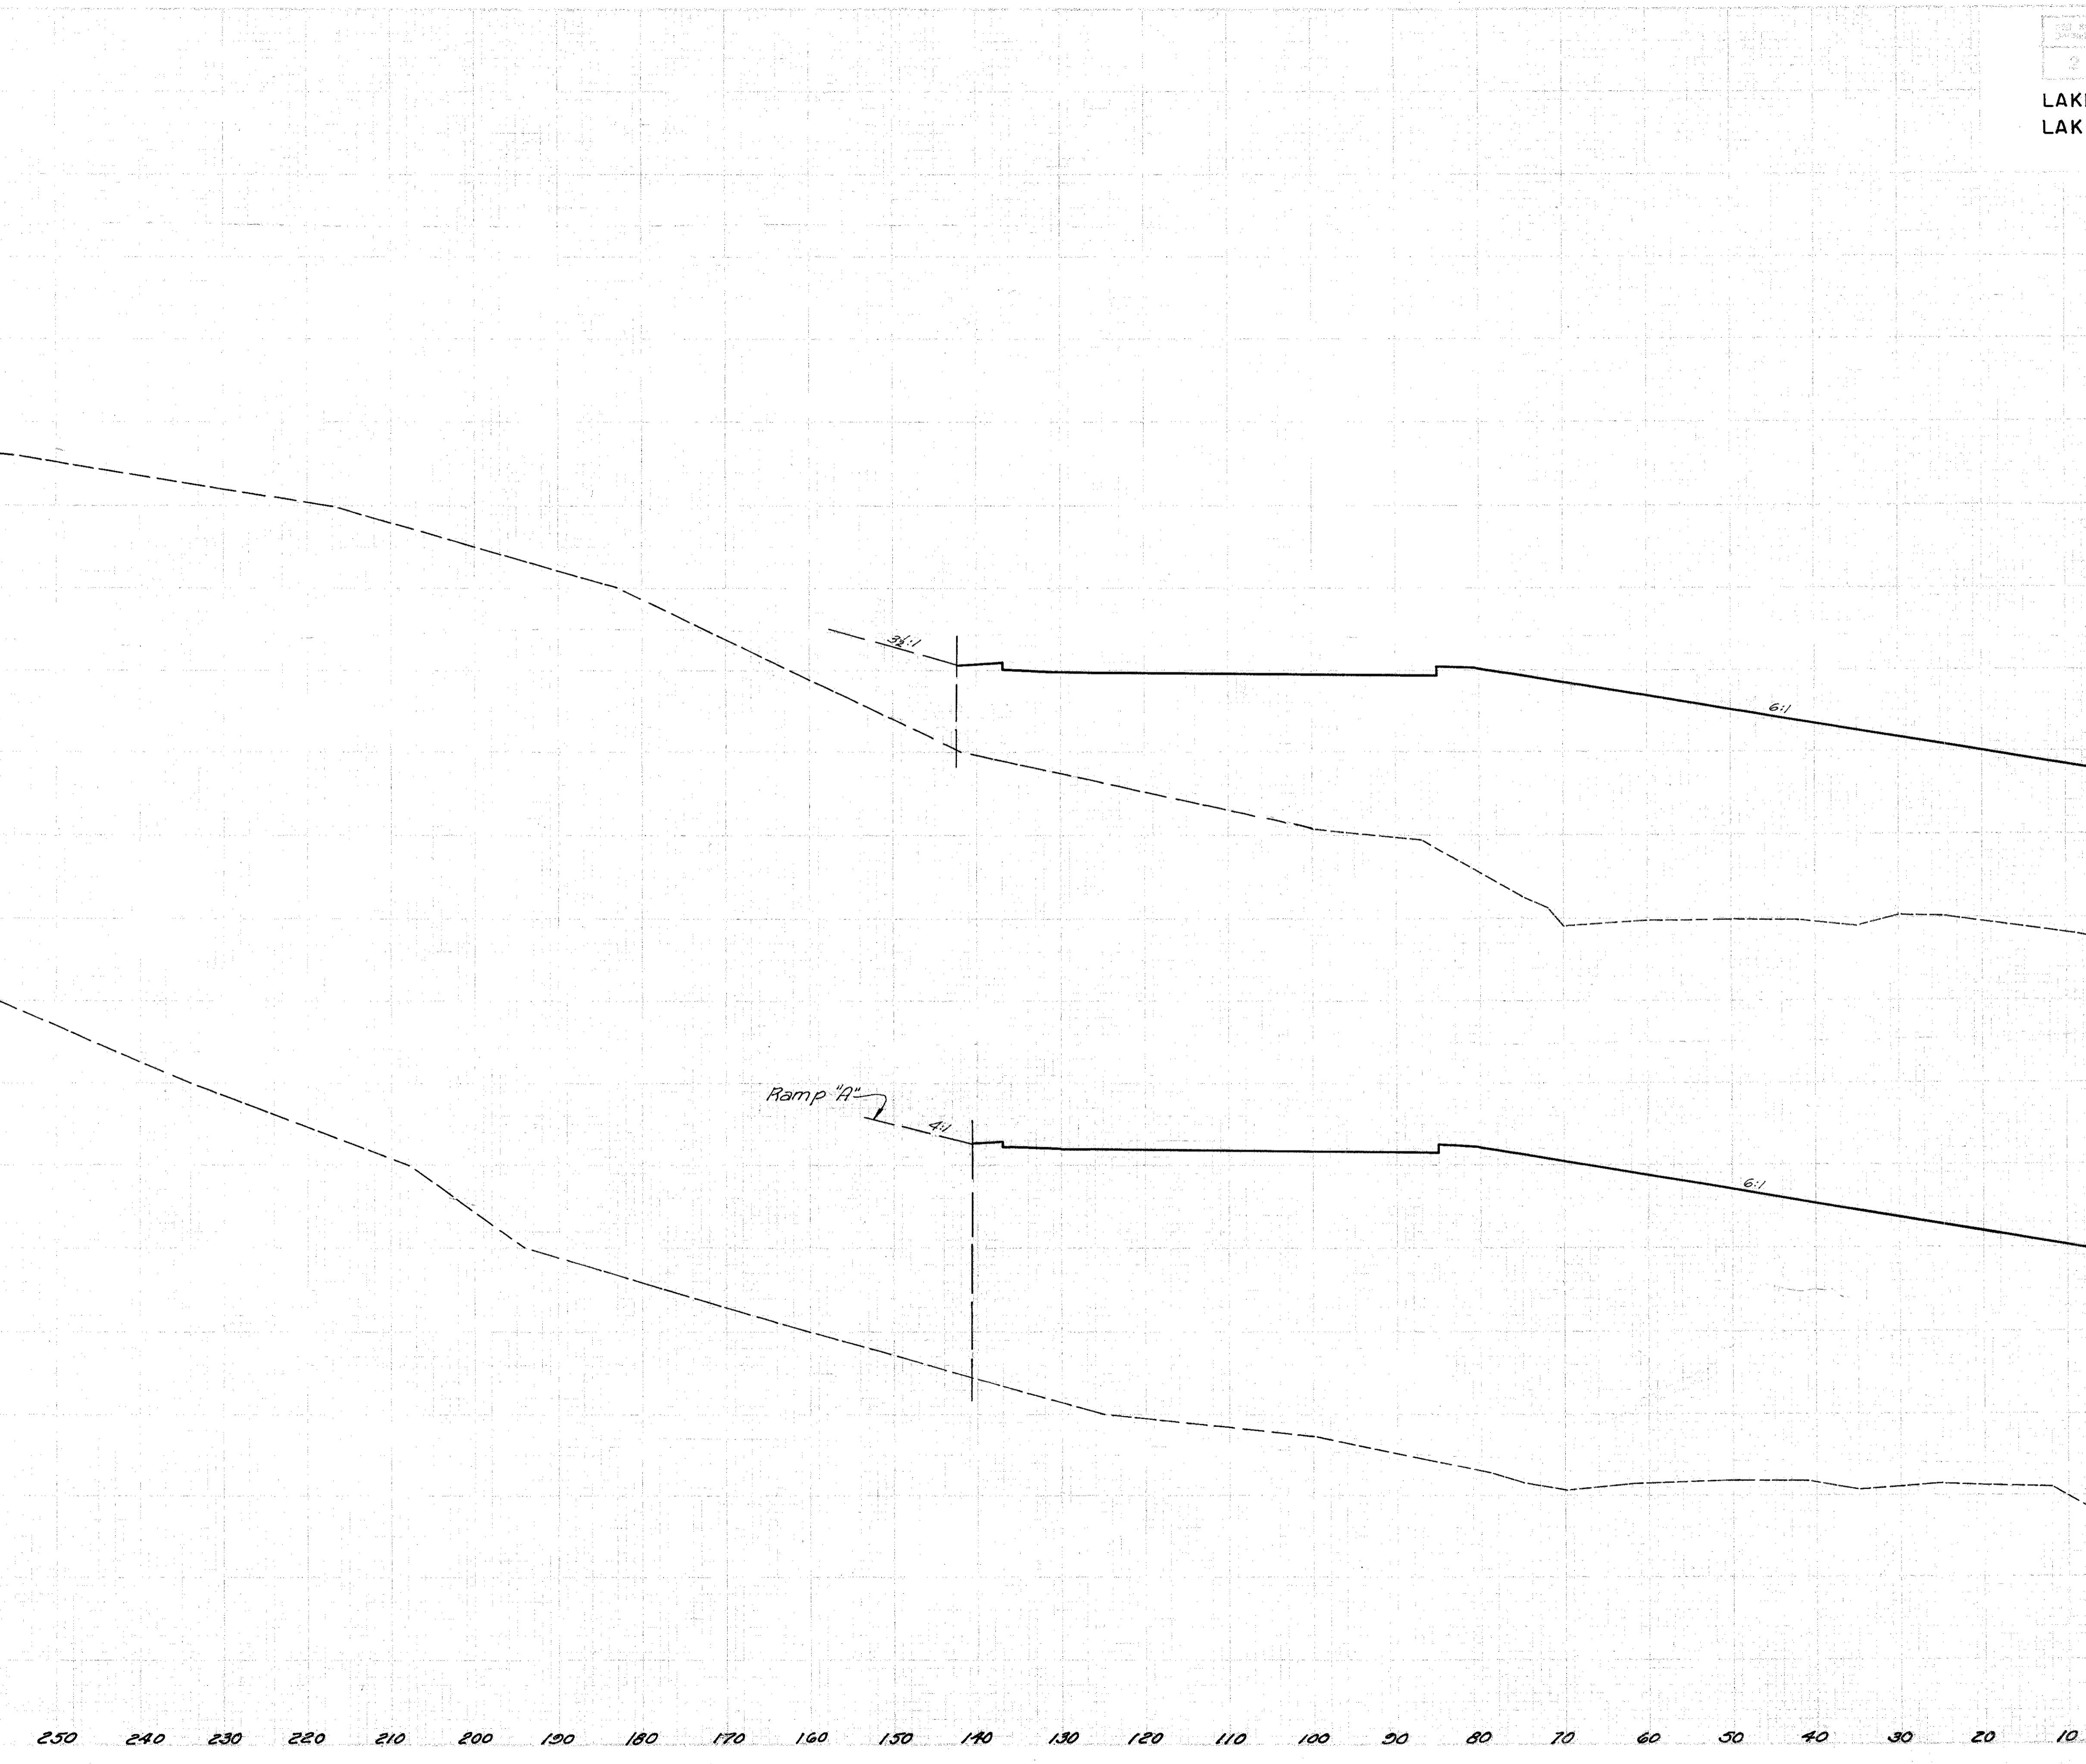

End Area		Volume	
Cut	Fill	Cut	Fill
0	2928	0	14330
0	4810	0	20160

STA. 118+00 to STA. 119+00 L+R