


Seeding	
End Width	Sq. Yd.
105	
1200	
111	
1472	

2	OHIO	I-1103 (19)
---	------	-------------

42
3/2

LAKE COUNTY
LAK-1-2.16

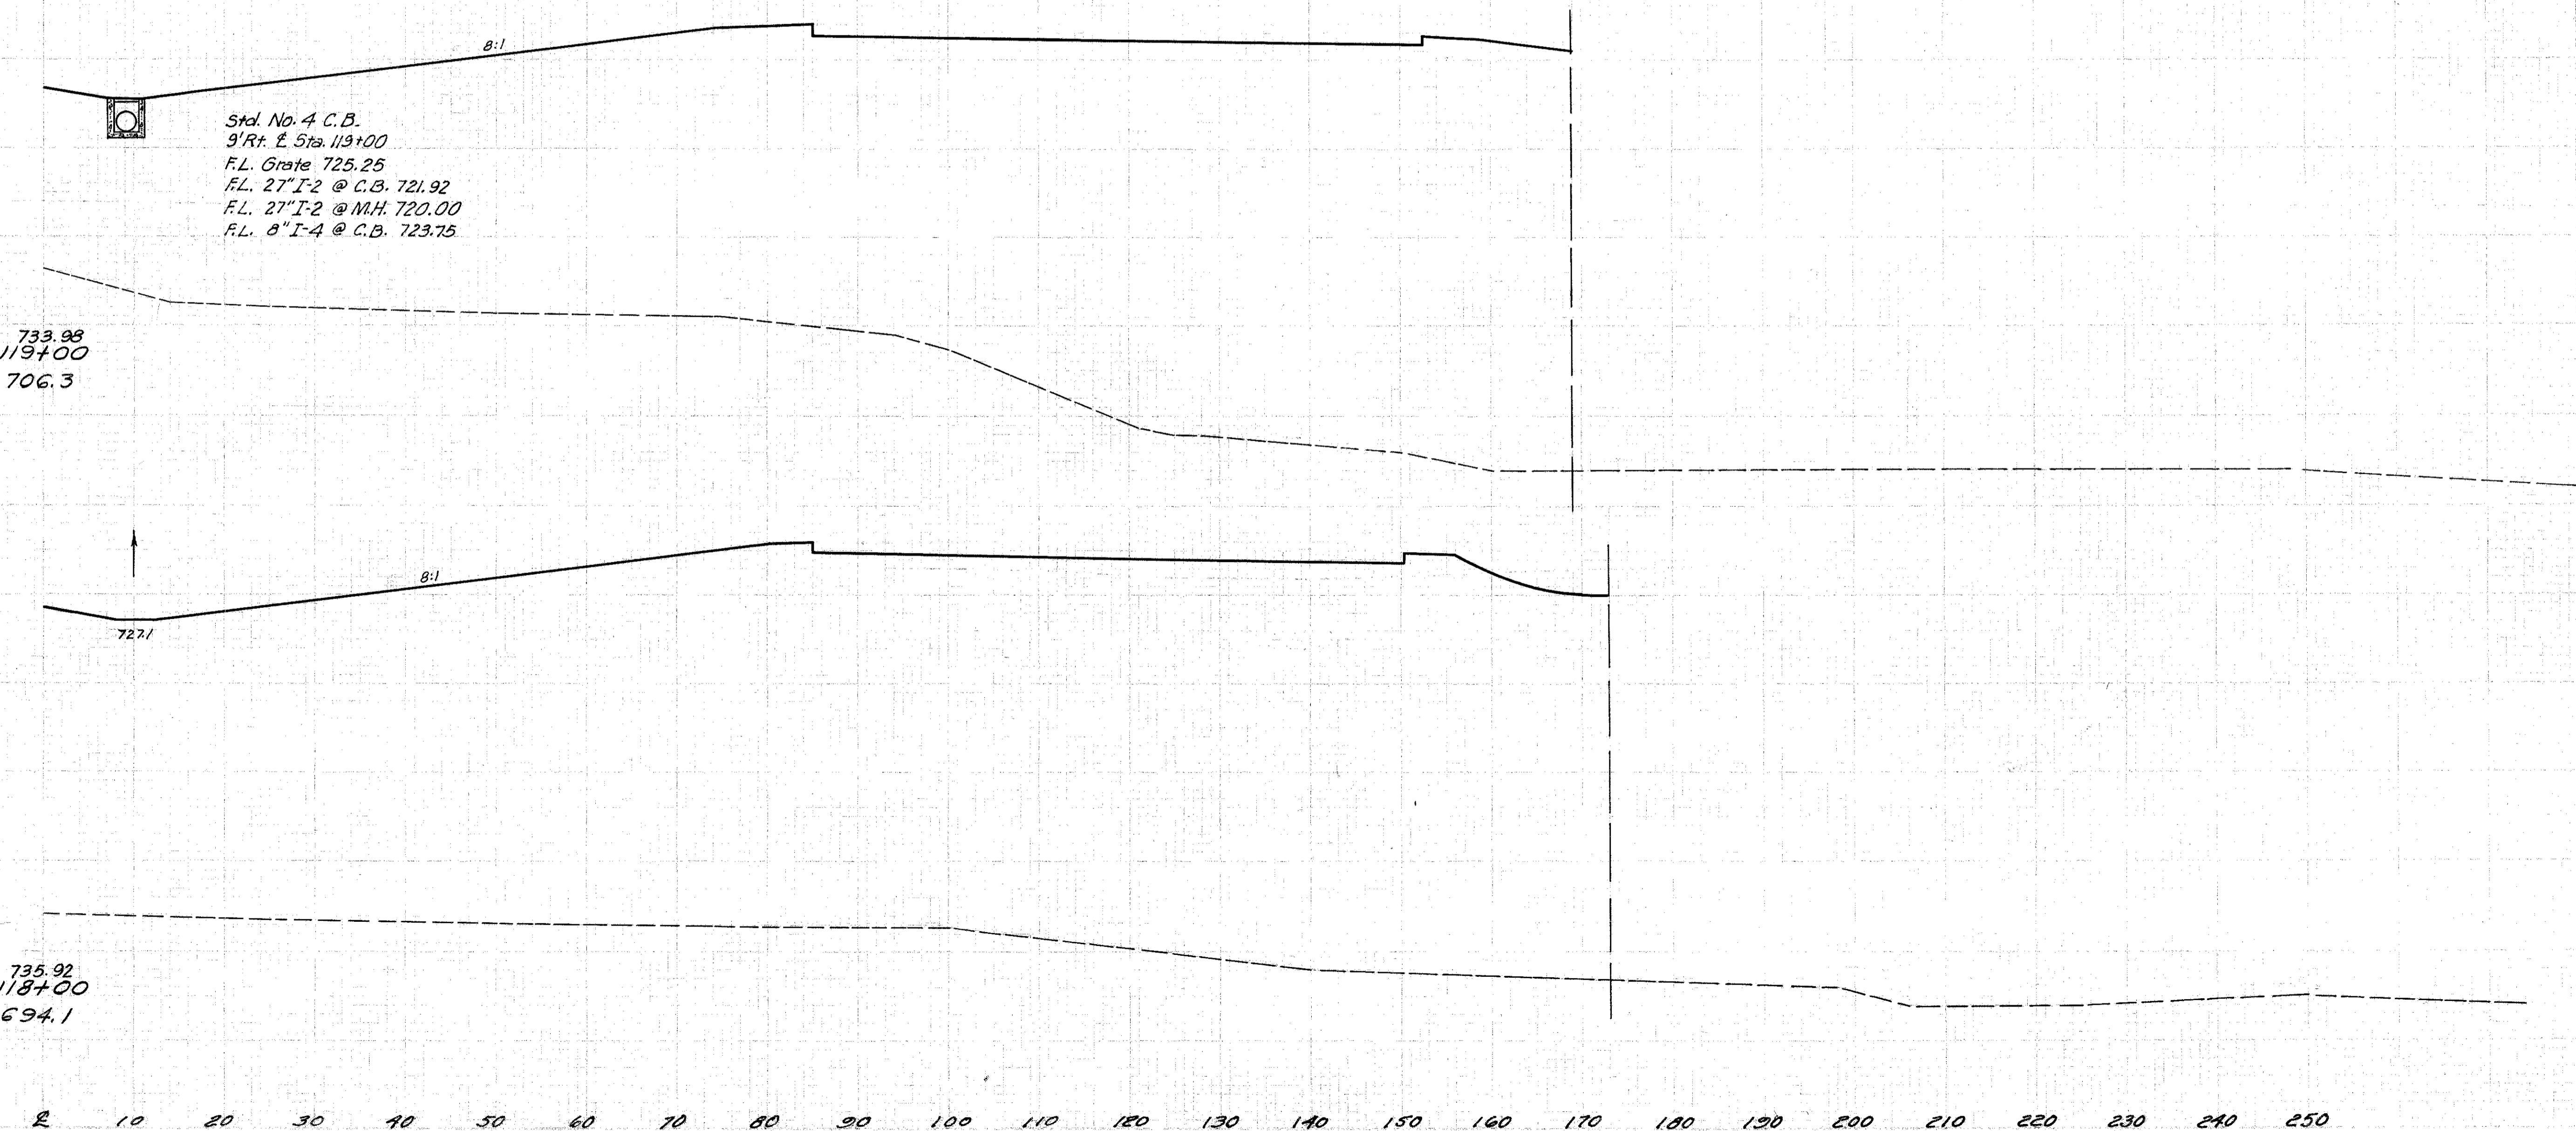

End Area		Volume	
Cut	Fill	Cut	Fill
0	5.901		
0	24.11		
0	7.119		
0	29.765		

STA. 118+00 to STA. 119+00 Pk.