


LAKE COUNTY  
 LAK-1-2.16

Seeding	
End Width	Sq. Yd.
496	
385	
1486	
150	
683	
96	
1117	

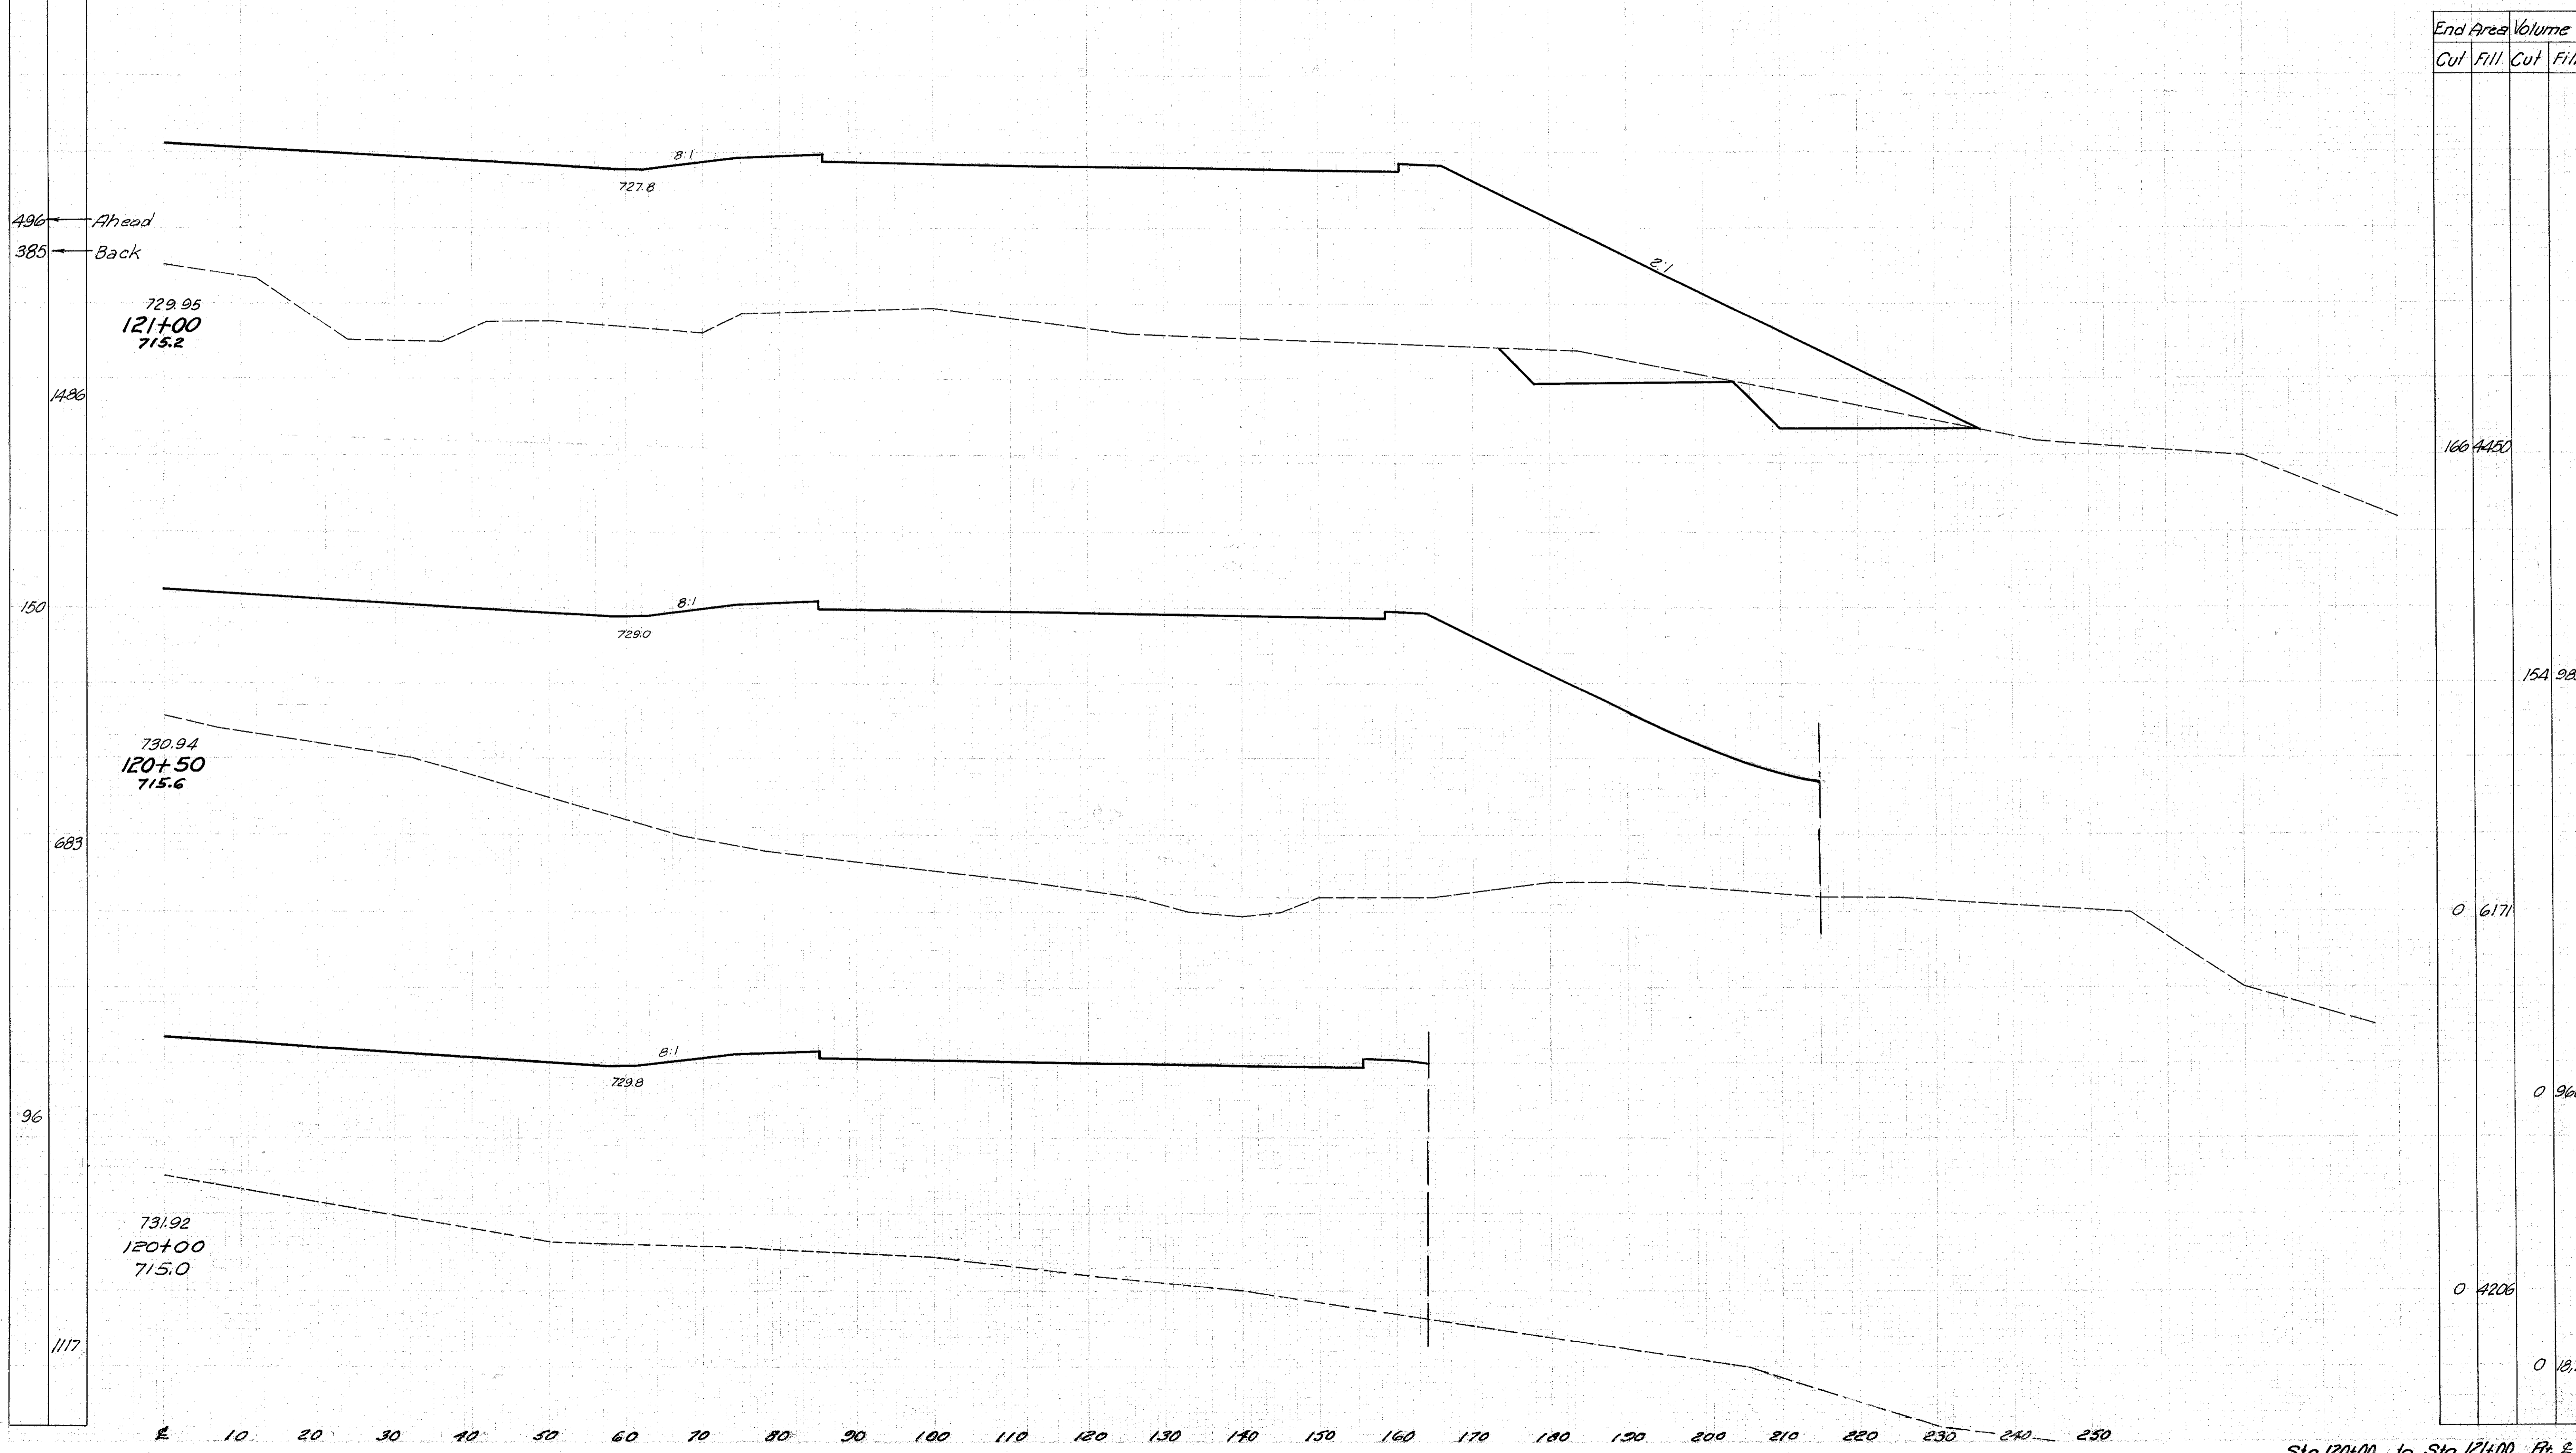

End Area		Volume	
Cut	Fill	Cut	Fill
166	4450		
154	983		
0	6171		
0	960		
0	4206		
0	1271		

Sta. 120+00 to Sta. 121+00 Pk. 2