


Seeding	
End Width	Sq. Yd.
6	166
33	1906
177	
945	
163	895
159	
1545	

End Area		Volume	
Cut	Fill	Cut	Fill
4644	2		
14180	432		
3013	231		
4747	214		
2114	0		
1973	120		
17	648		
		721	3354

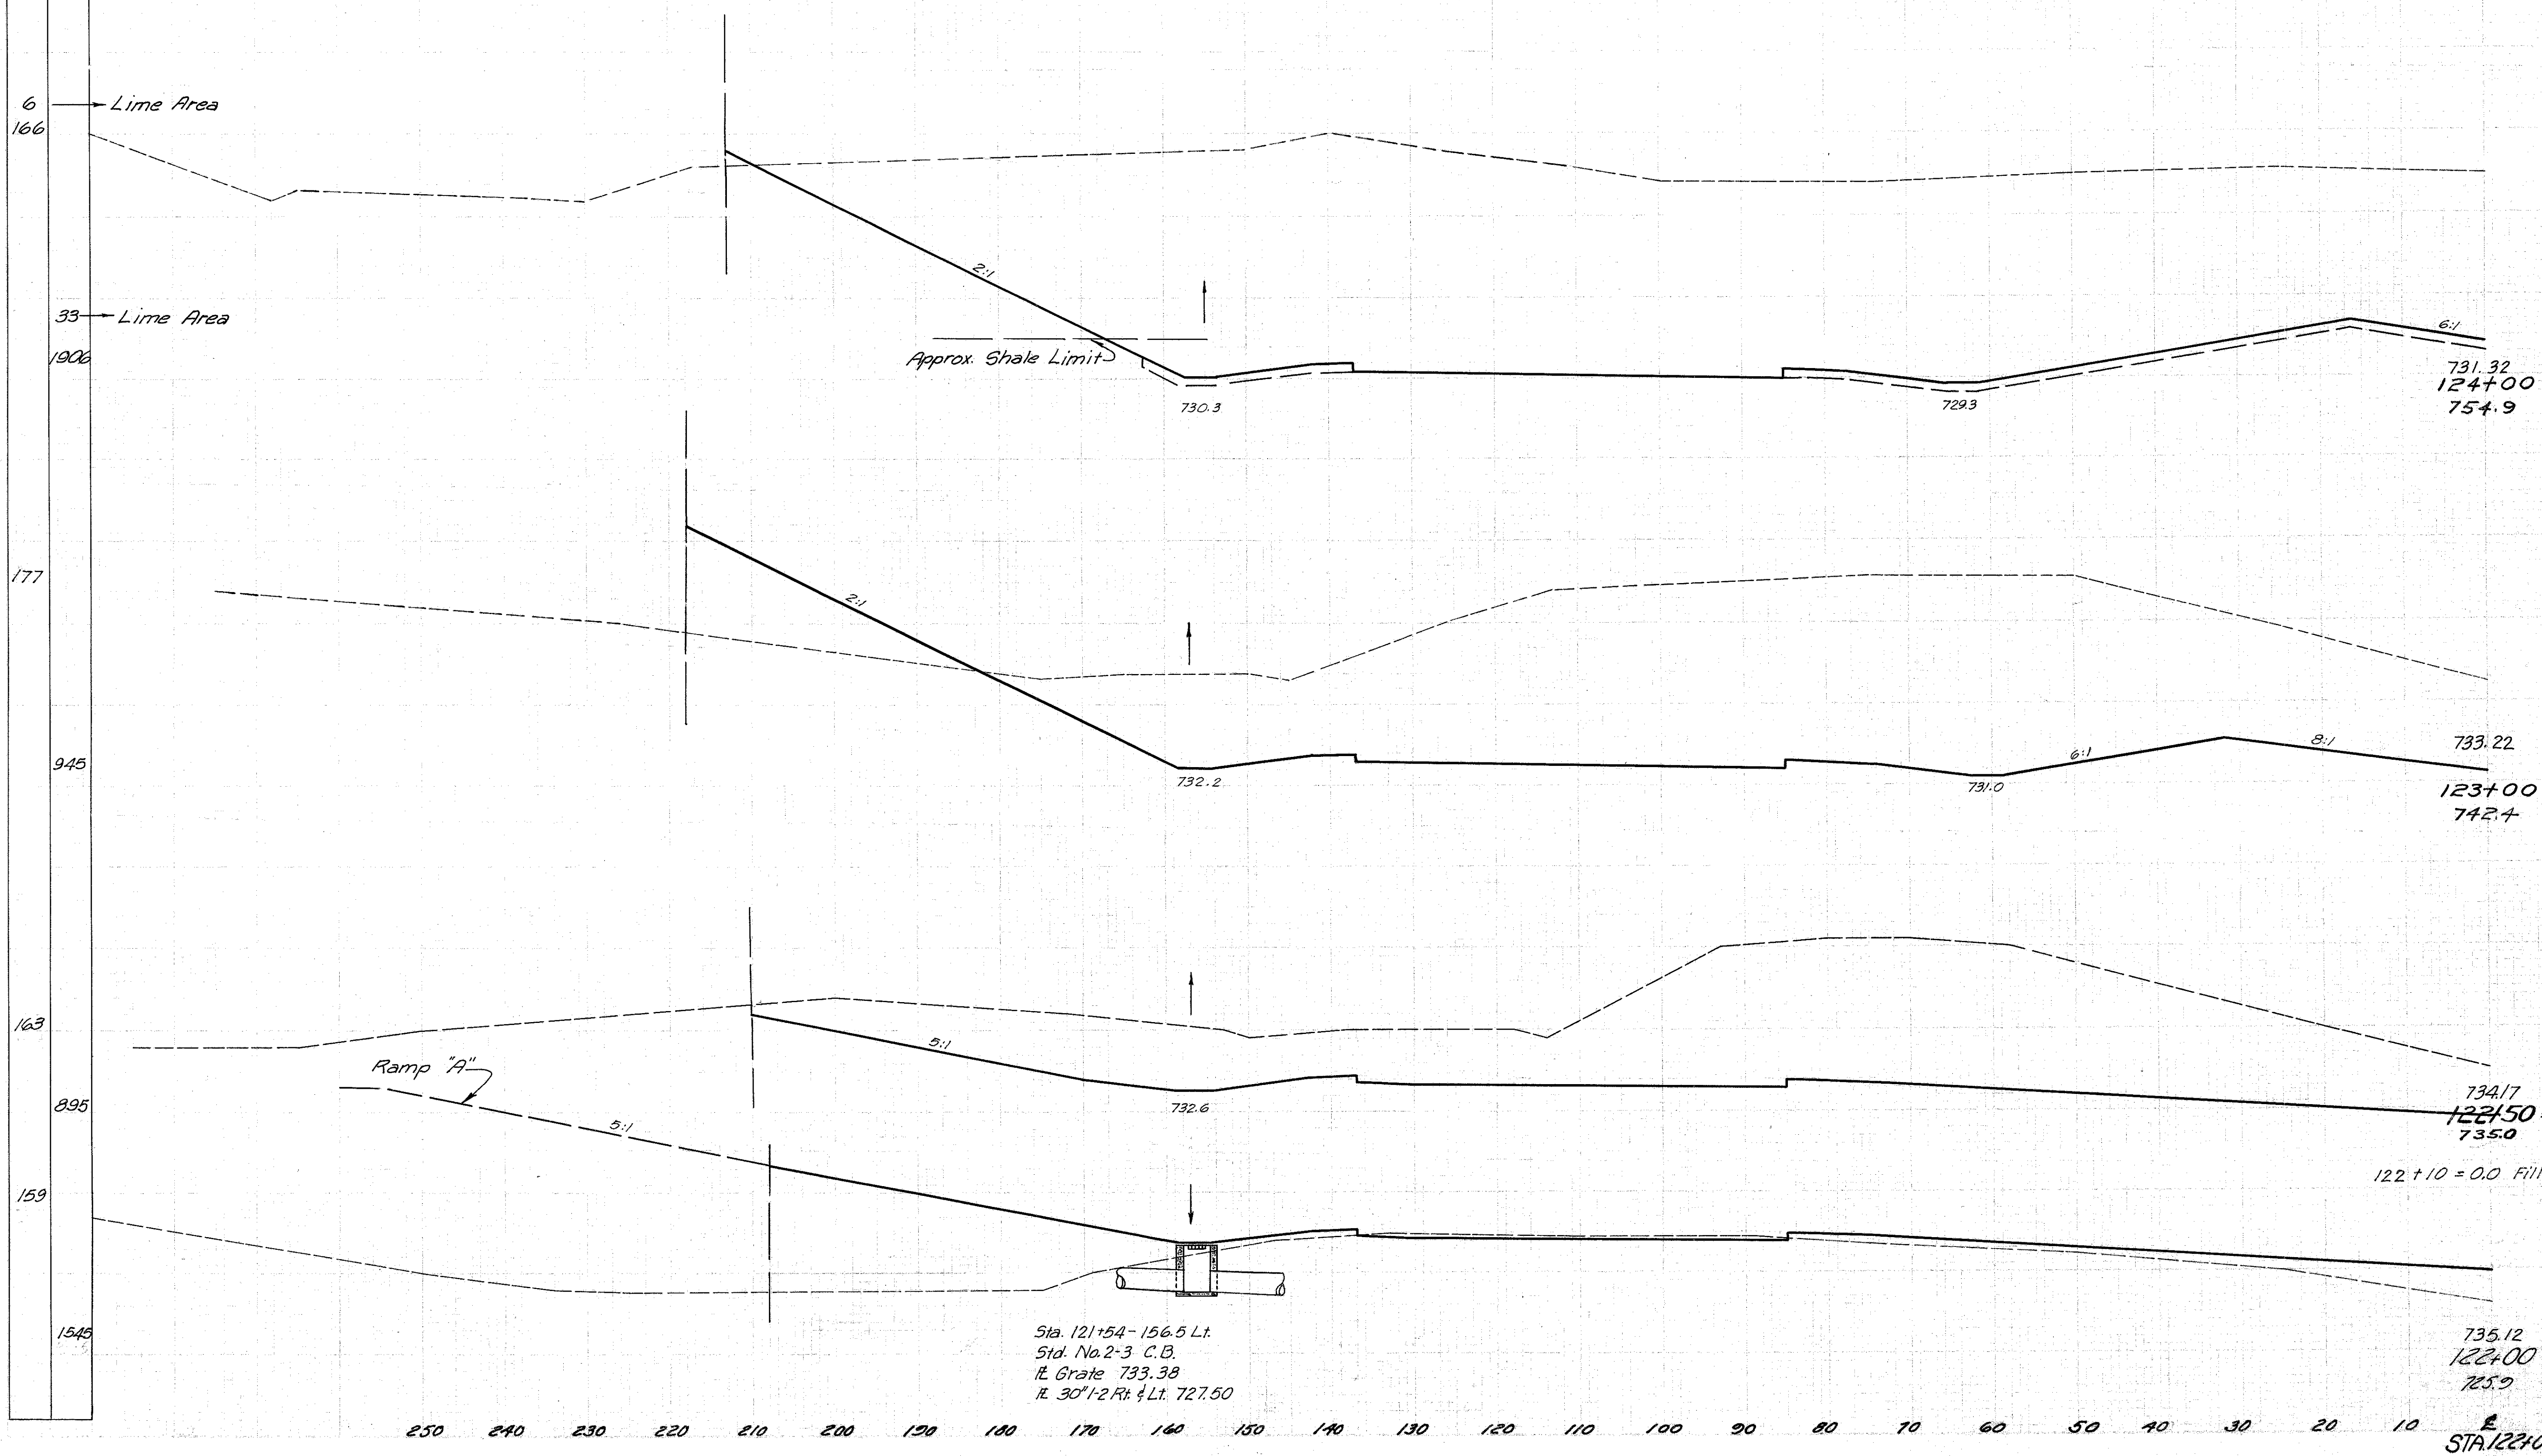

122+50 = 0.0 Fill Ab.  
122+10 = 0.0 Fill Br.

735.12  
122+00  
725.9  
STA. 122+00 to STA. 124+00 L. E.