


LAKE COUNTY
LAK-1-2.16

Seeding	End Width	Se. Id.
99	← Ahead	
490	← Back	

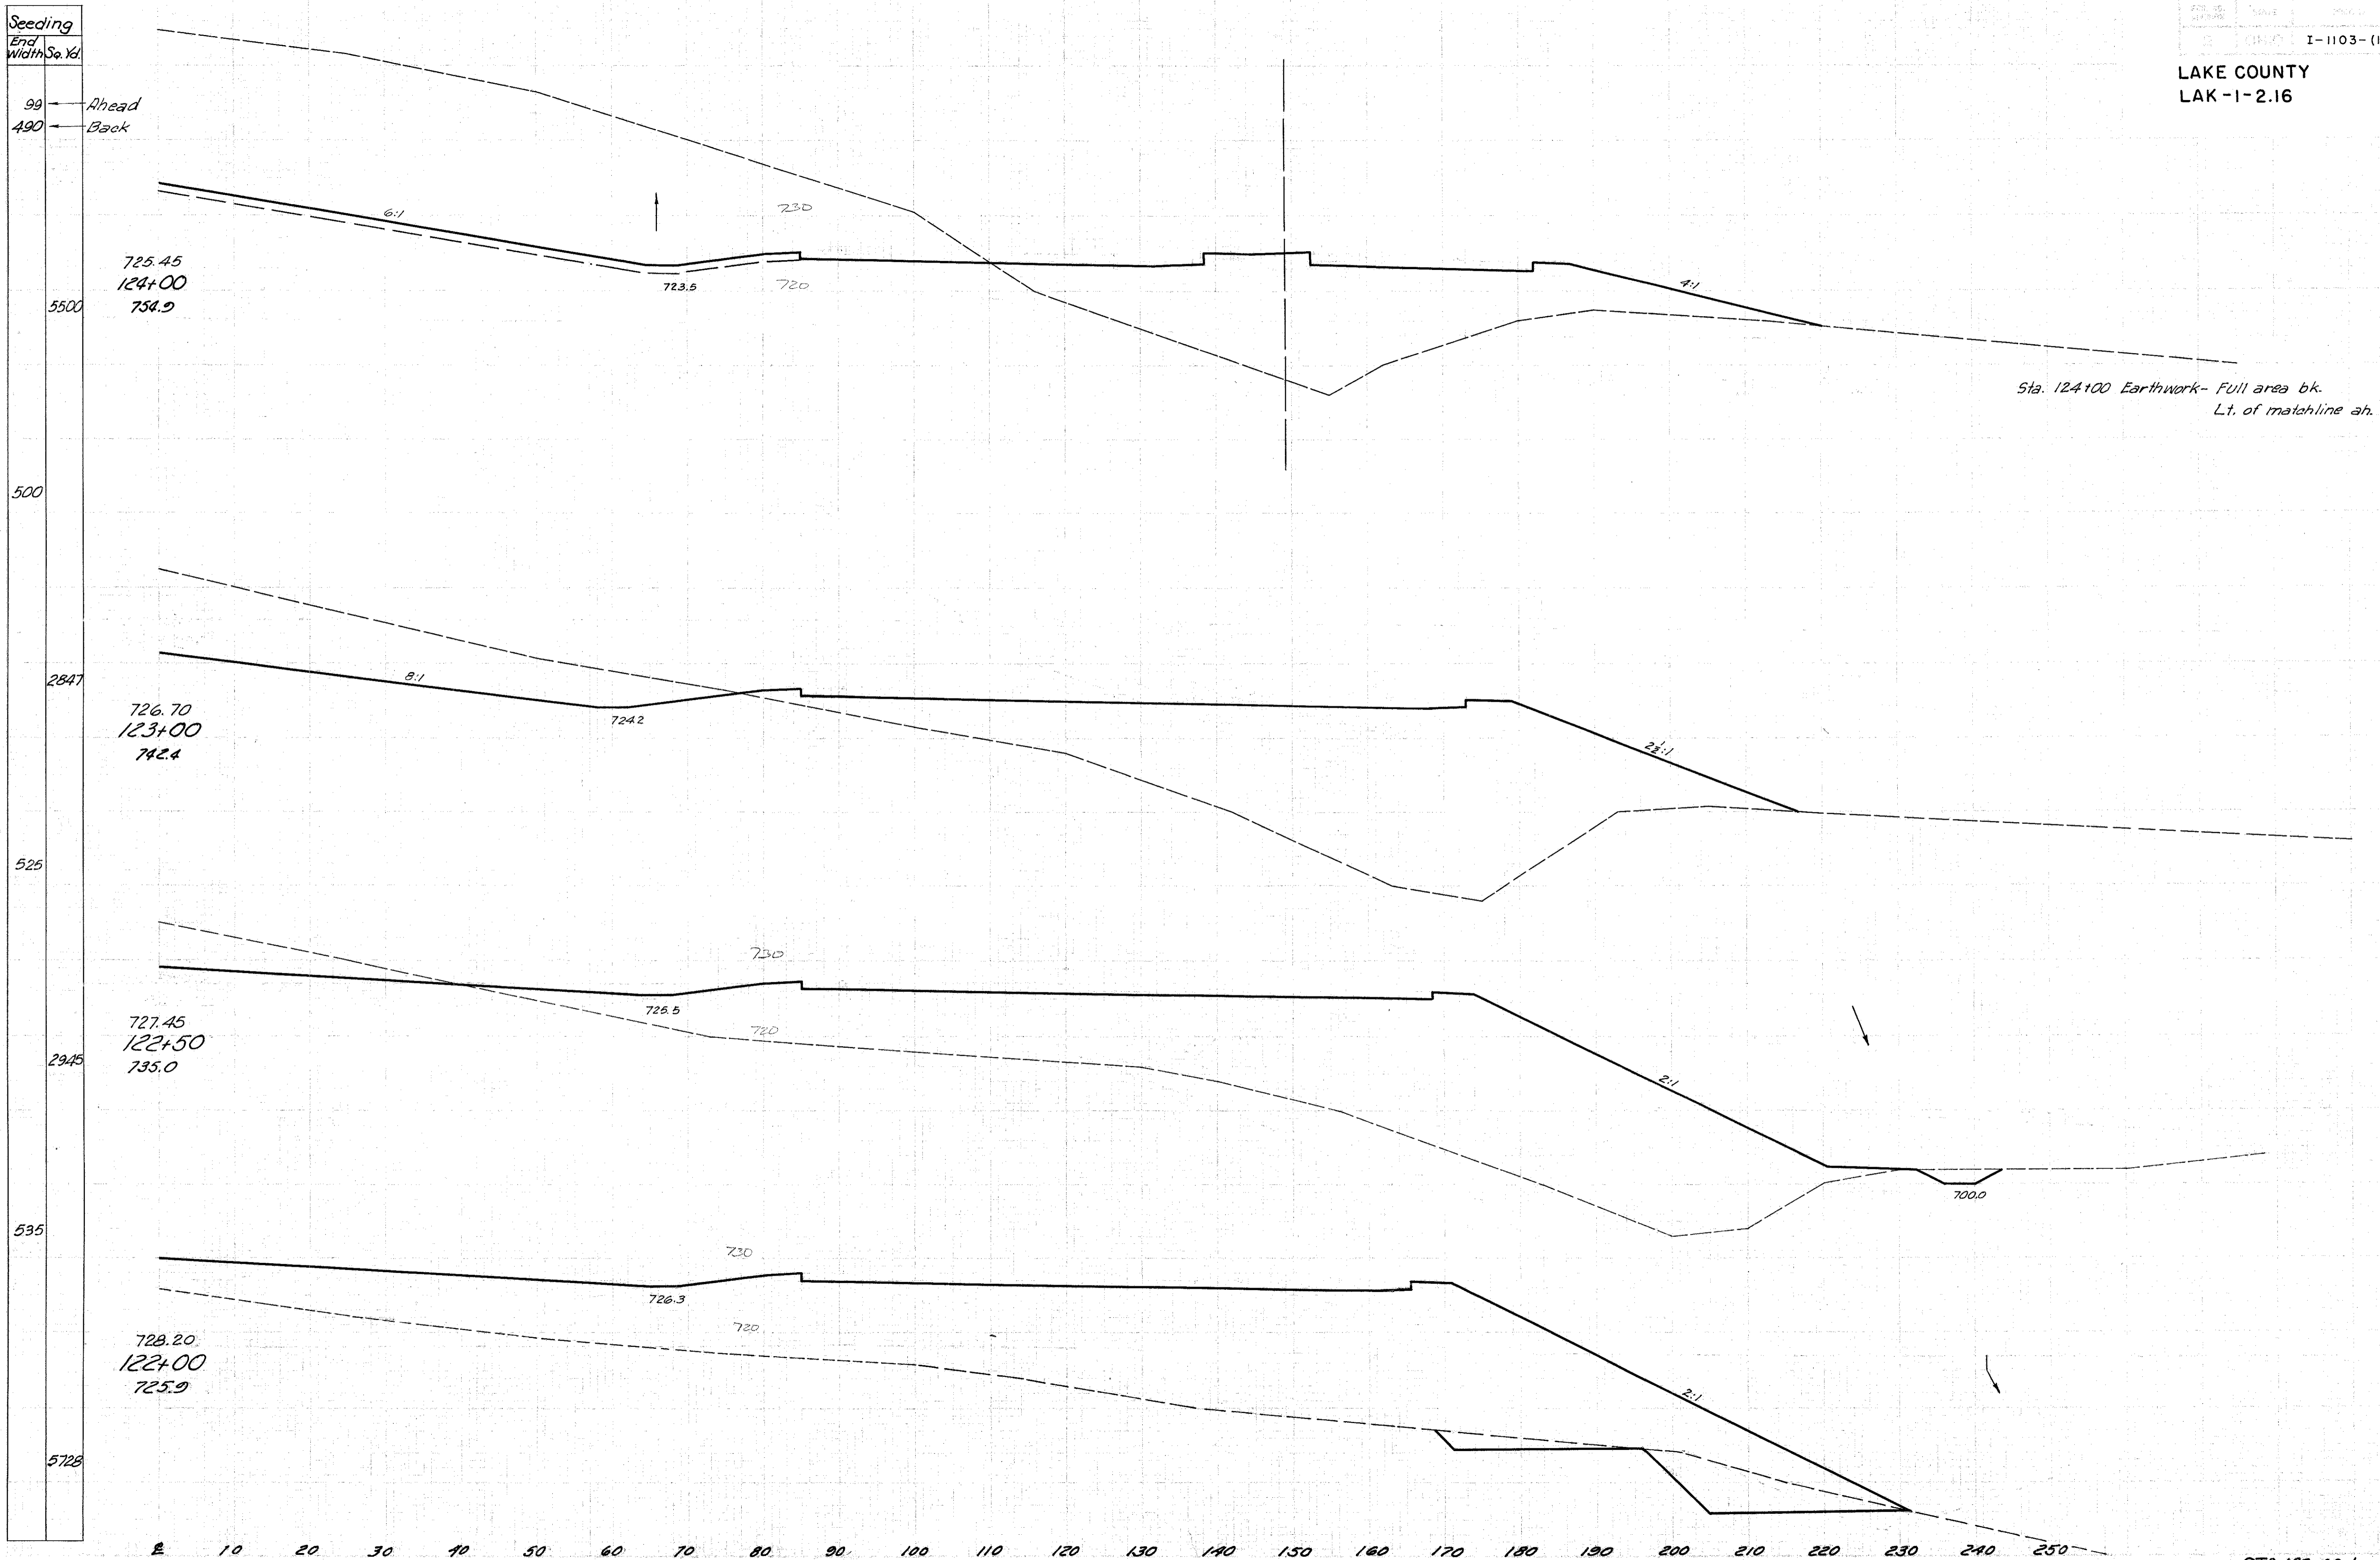

End Area		Volume	
Cut	Fill	Cut	Fill
1,289	342	444	4,465
	856		Bk.
510	1,555		
136	2011		
274	4181		
160	2504		
604	12,874		

STA. 122+00 to STA. 124+00 FR. E.