


LAKE COUNTY
LAK-1-2.16

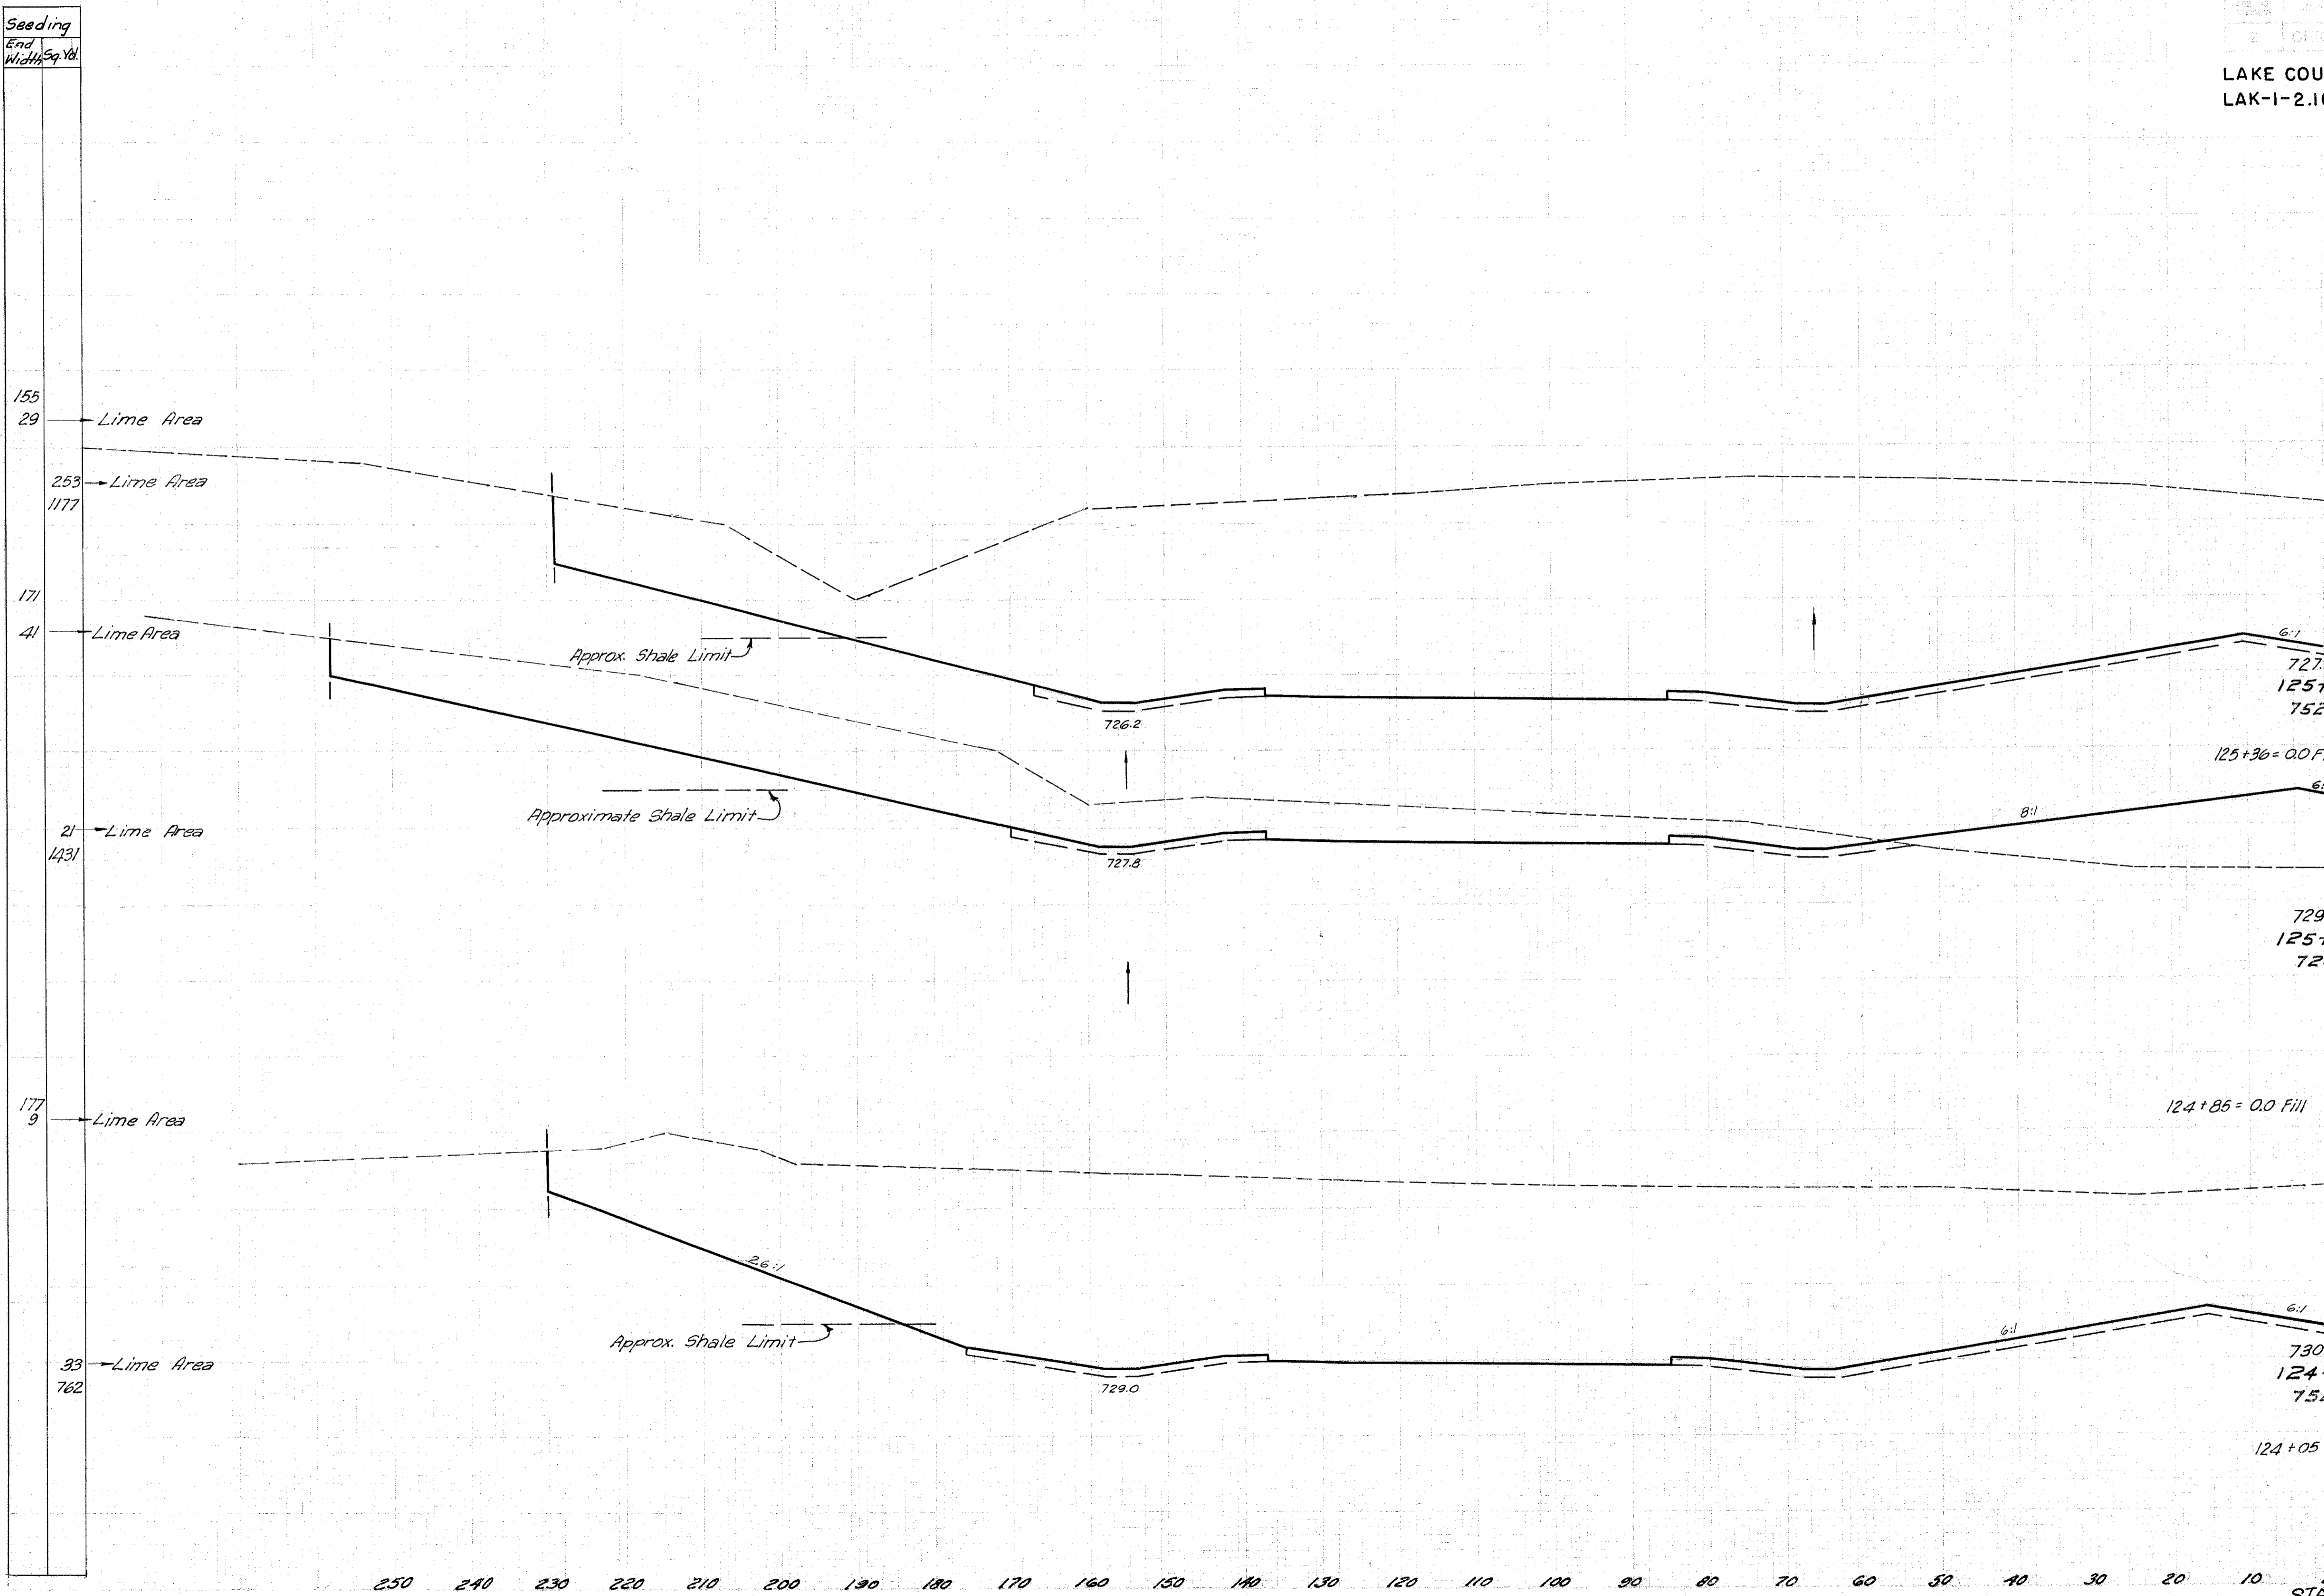

| Seeding | End | Width | Sq. Yd. |
|---------|-----|-------|---------|
| | 155 | 29 | |
| | 253 | 1177 | |
| | 171 | 41 | |
| | 21 | 1431 | |
| | 177 | 9 | |
| | 33 | 762 | |

| End Area | | Volume | |
|----------|------|--------|------|
| Cut | Fill | Cut | Fill |
| | | 5100 | 0 |
| | | 7656 | 144 |
| | | 1260 | 353 |
| | | 8343 | 190 |
| | | 4828 | 0 |
| | | 7016 | 1 |

STA. 124+40 to STA. 125+79 L.A. E