


Seeding	
End	Width Sq. ft.
143	
968	
125	
954	
107	
458	

LAKE COUNTY  
LAK-1-2.16

End Area		Volume	
Cut	Fill	Cut	Fill
3845	0		
5248	87		
515	292		
3426	1055		
1985	478		
2869	607		

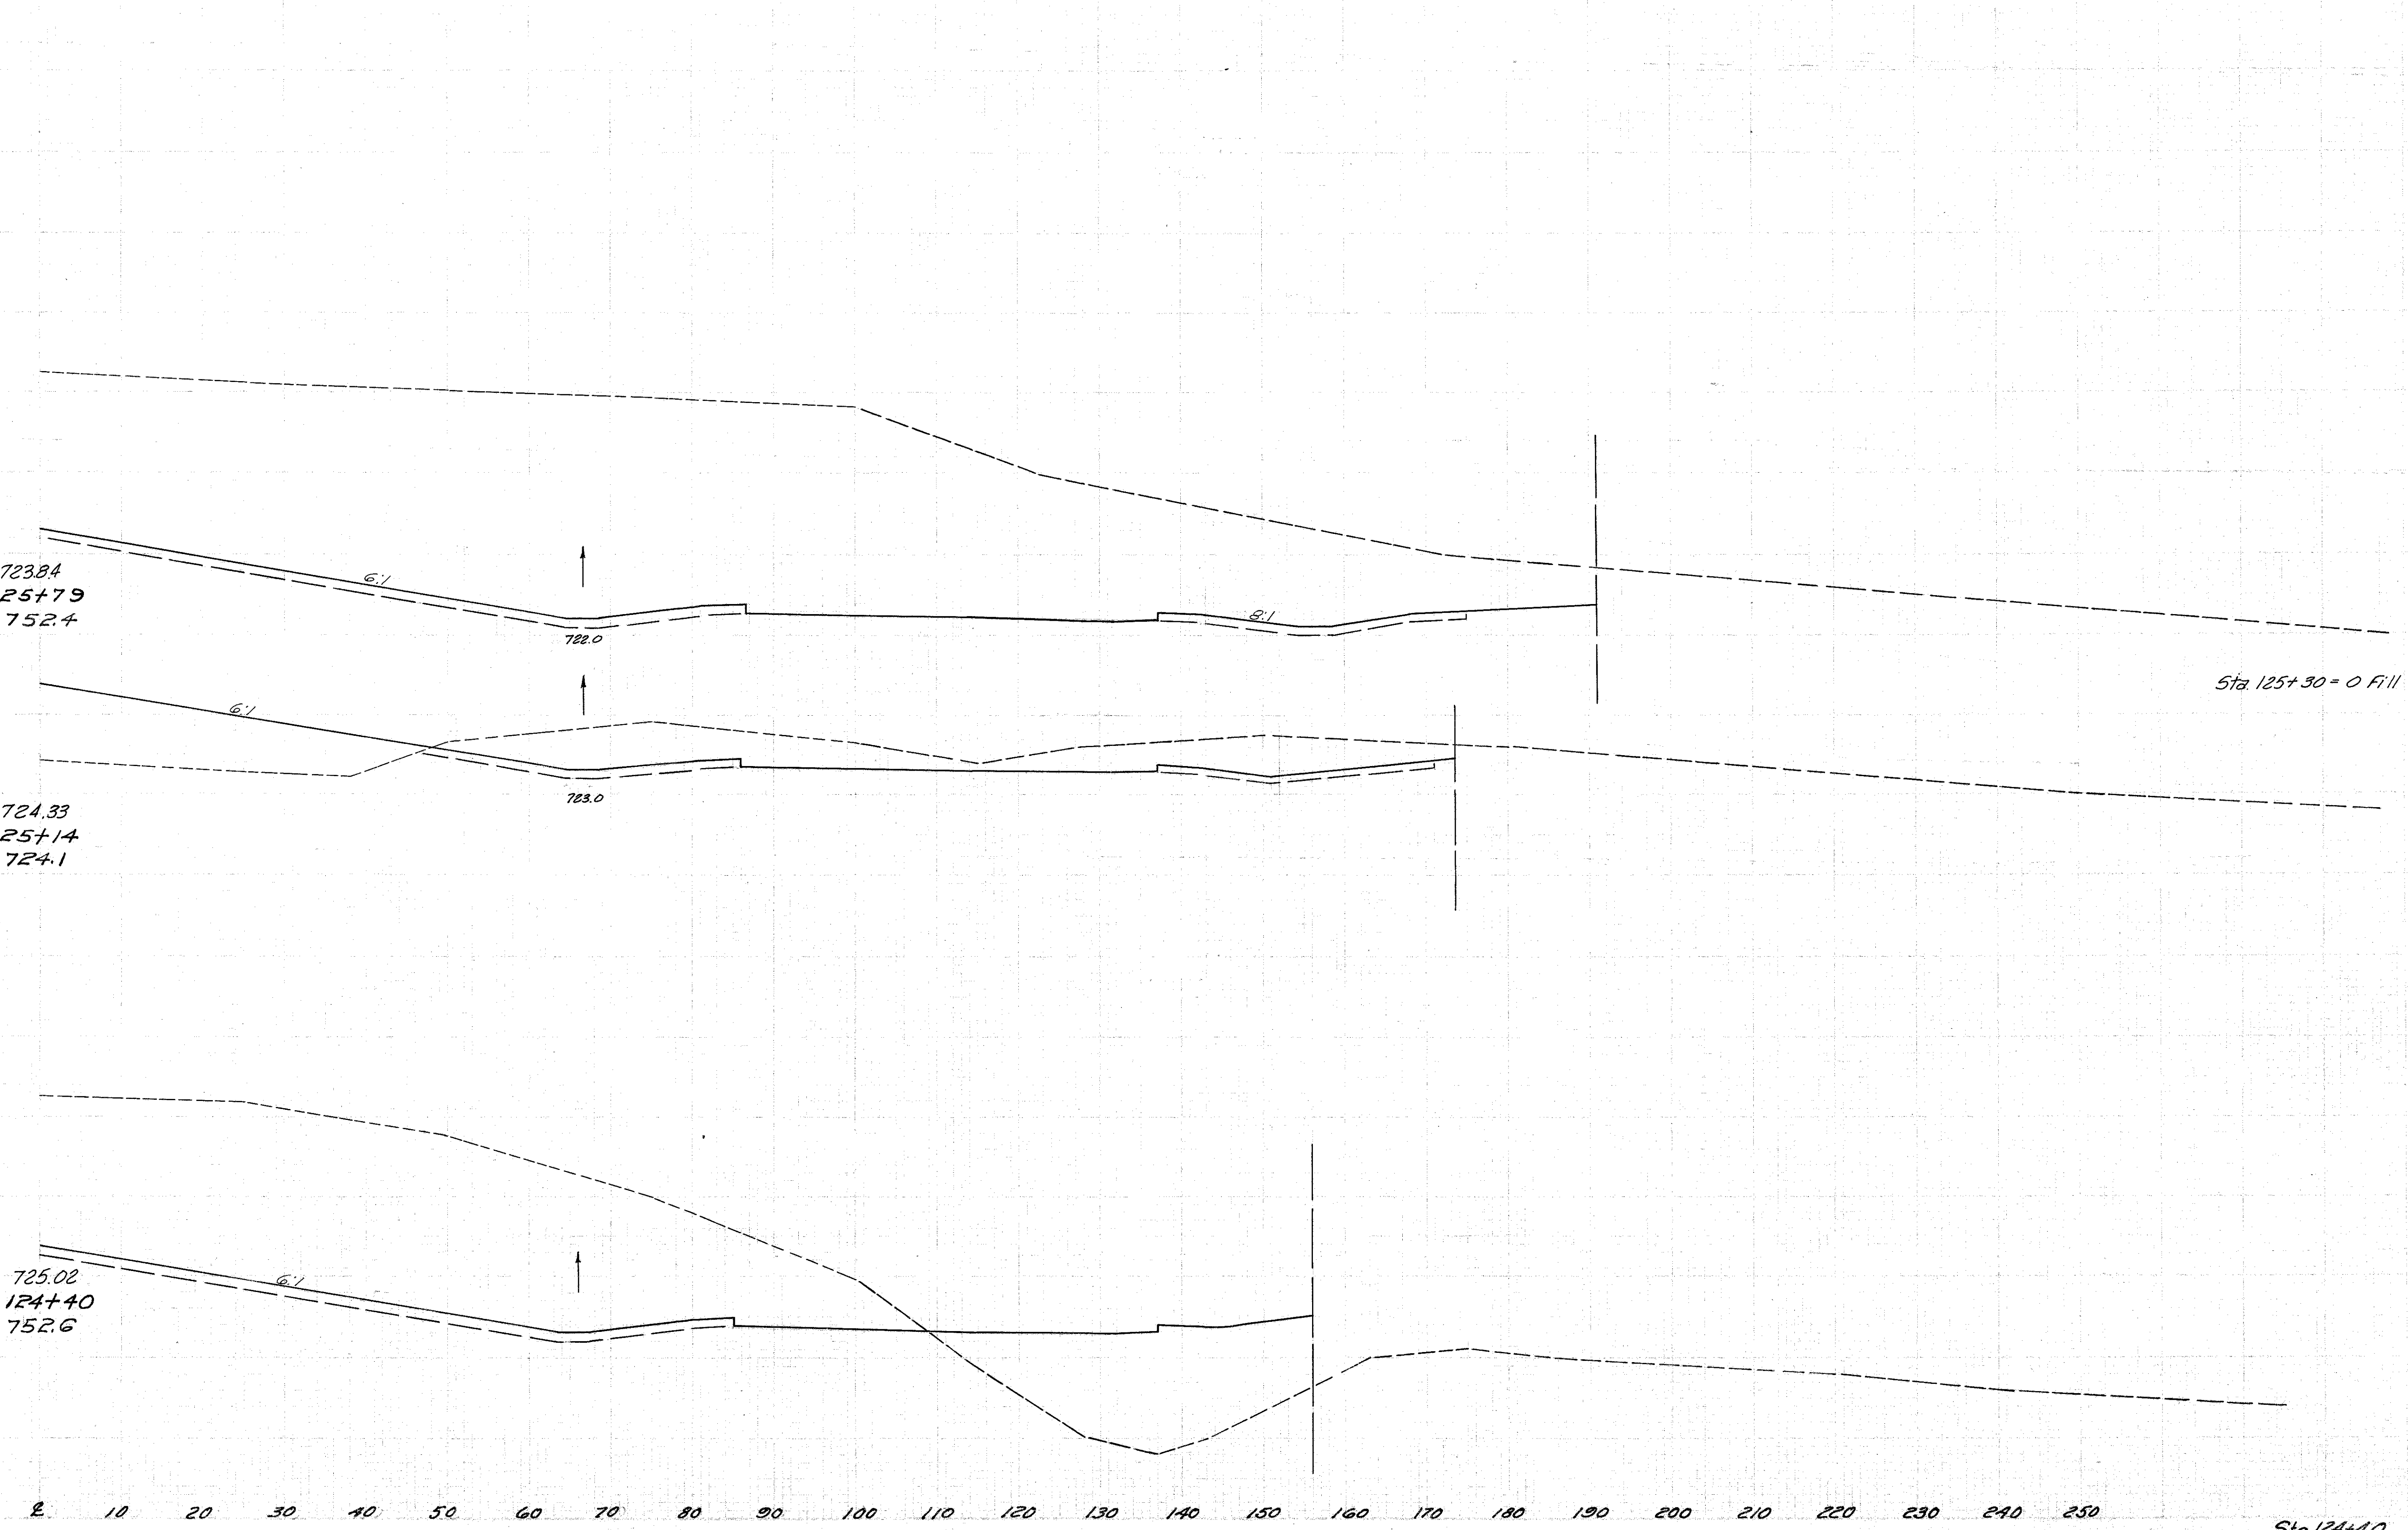

Sta. 124+40 To Sta. 125+79. P.P. 2