


Seeding	
End Width	Sq. Yd.
345	

LAKE COUNTY
LAK-1-2.16

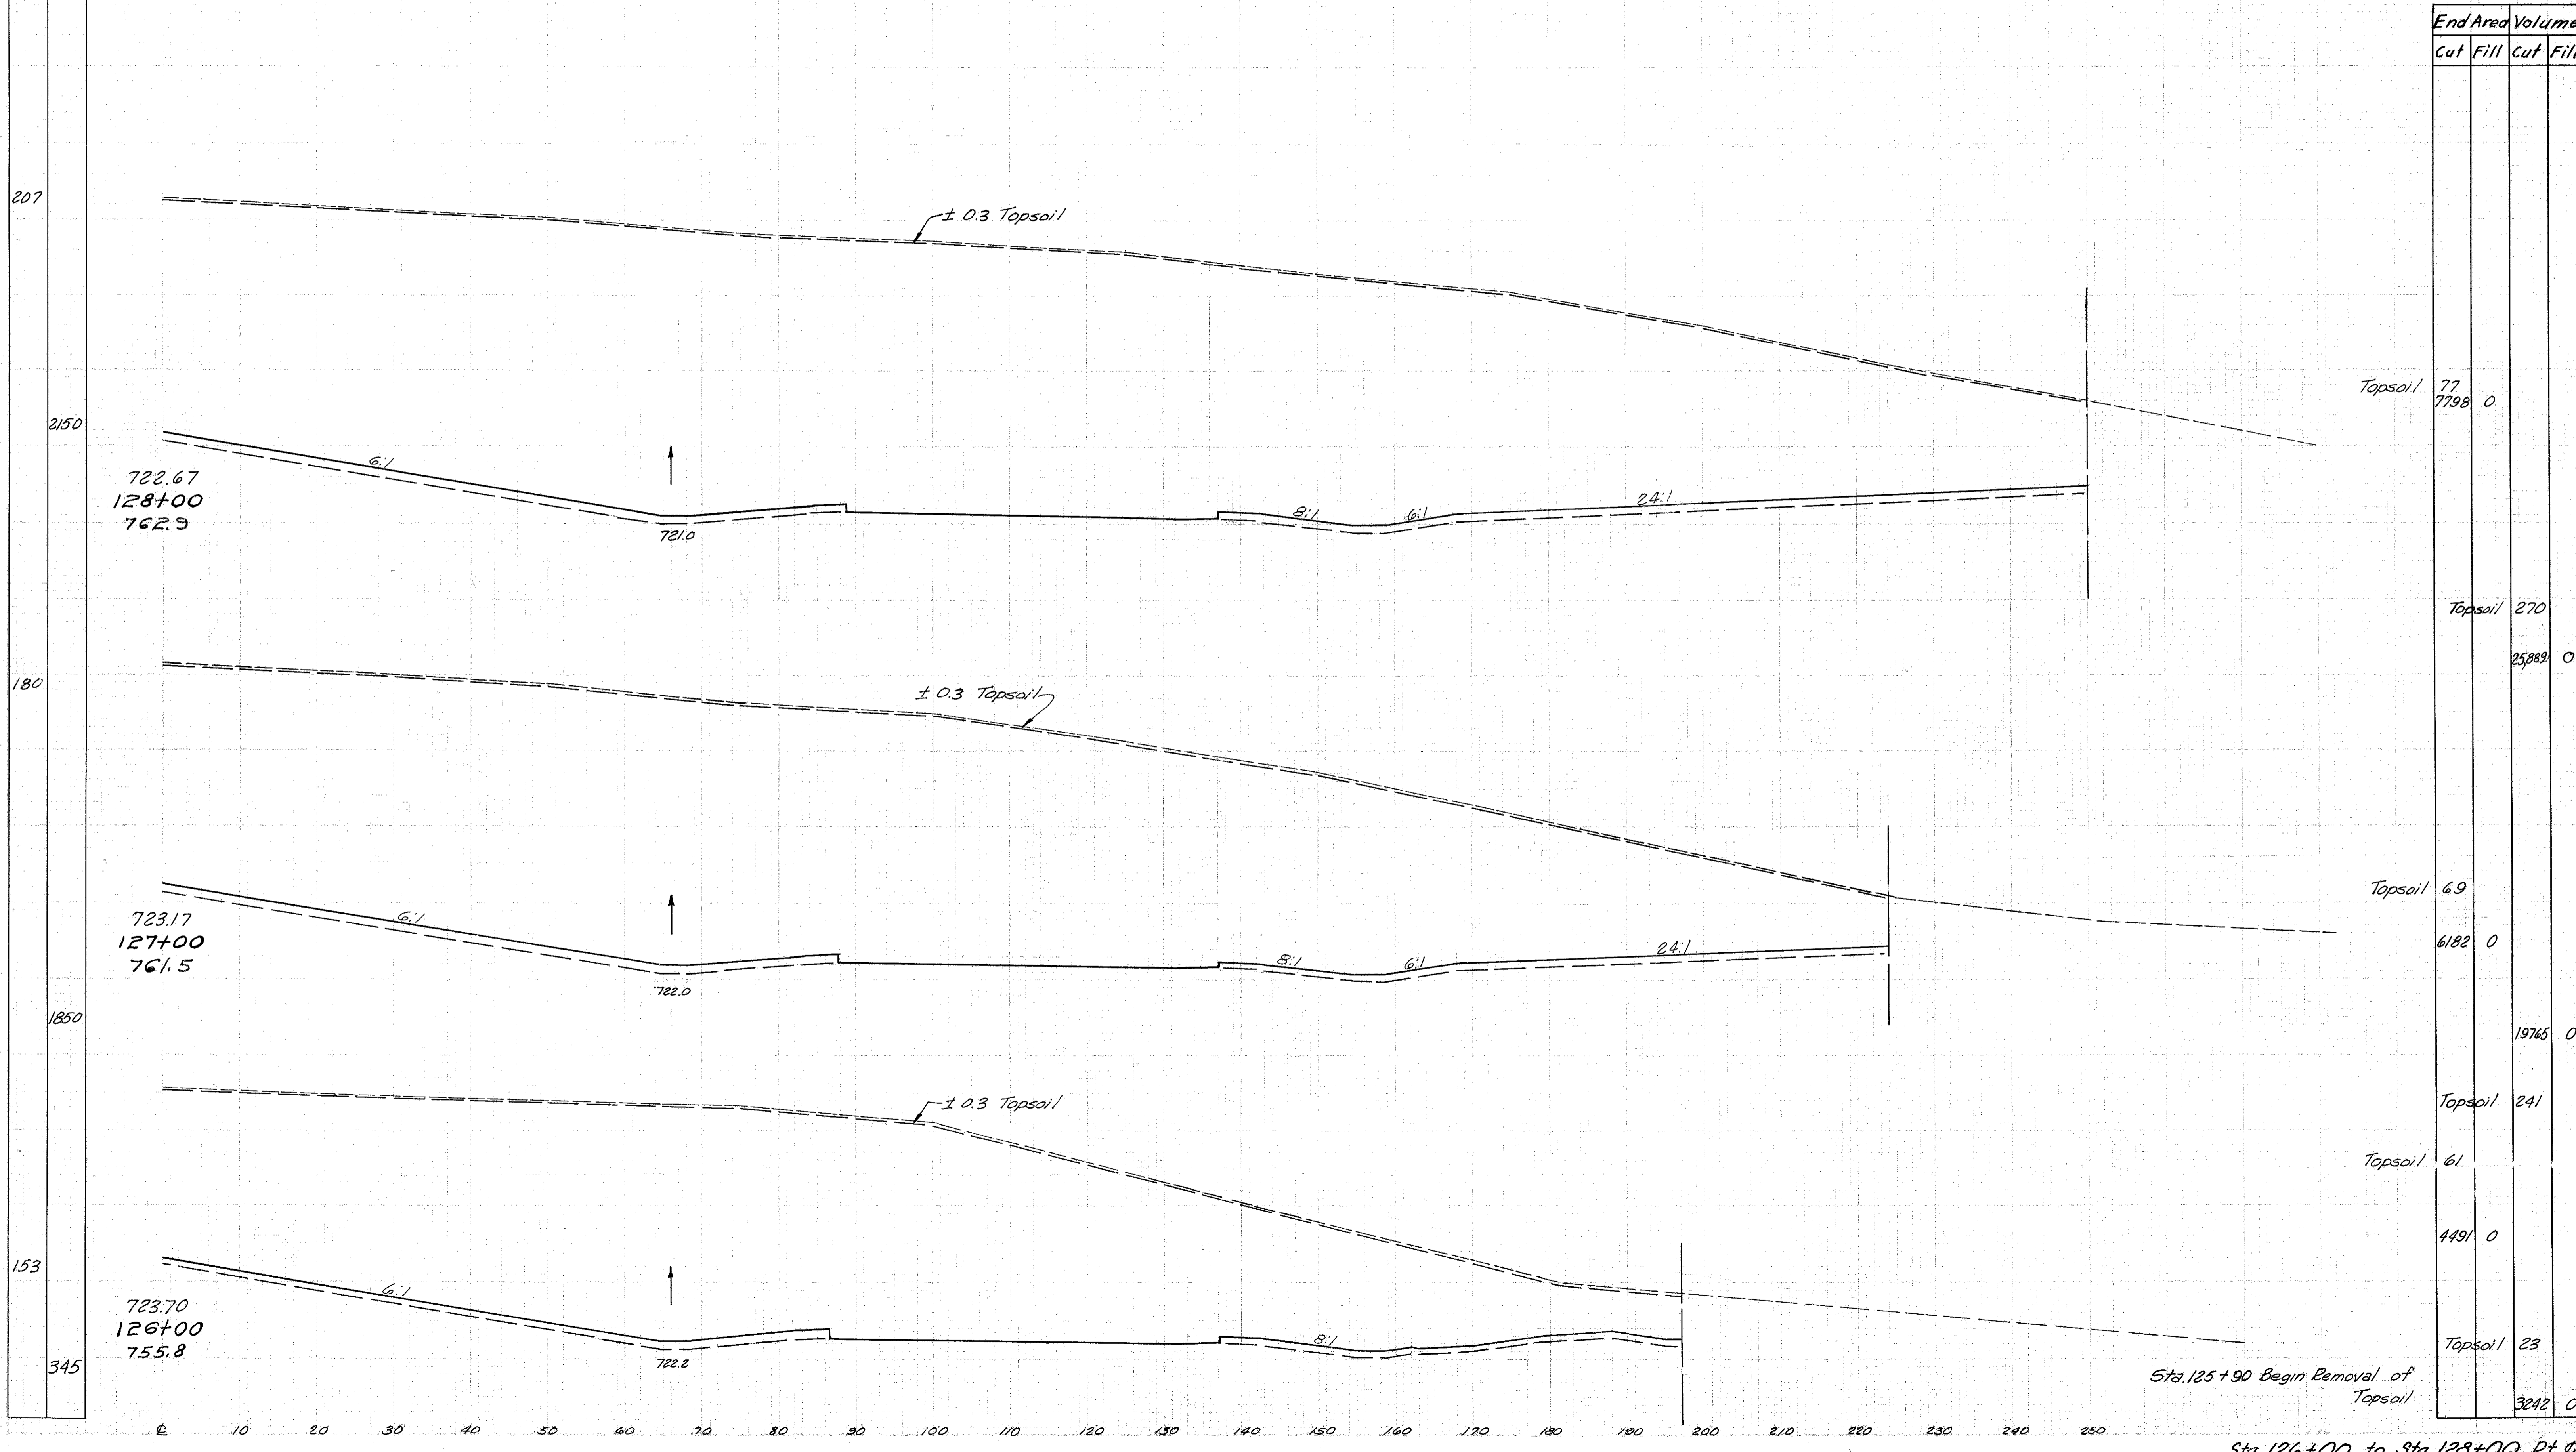

End Area	Volume	
	Cut	Fill
77	0	0
7798	0	0
270	0	0
25889	0	0
69	0	0
6182	0	0
19765	0	0
241	0	0
61	0	0
4491	0	0
23	0	0
3242	0	0

Sta. 126+00 to Sta. 128+00 Pt. 2