


Seeding	
End	Width
162	187
1939	2189
2189	

2	CHIC	I-1103 (19)
---	------	-------------

52
312

LAKE COUNTY
LAK-1-2.16

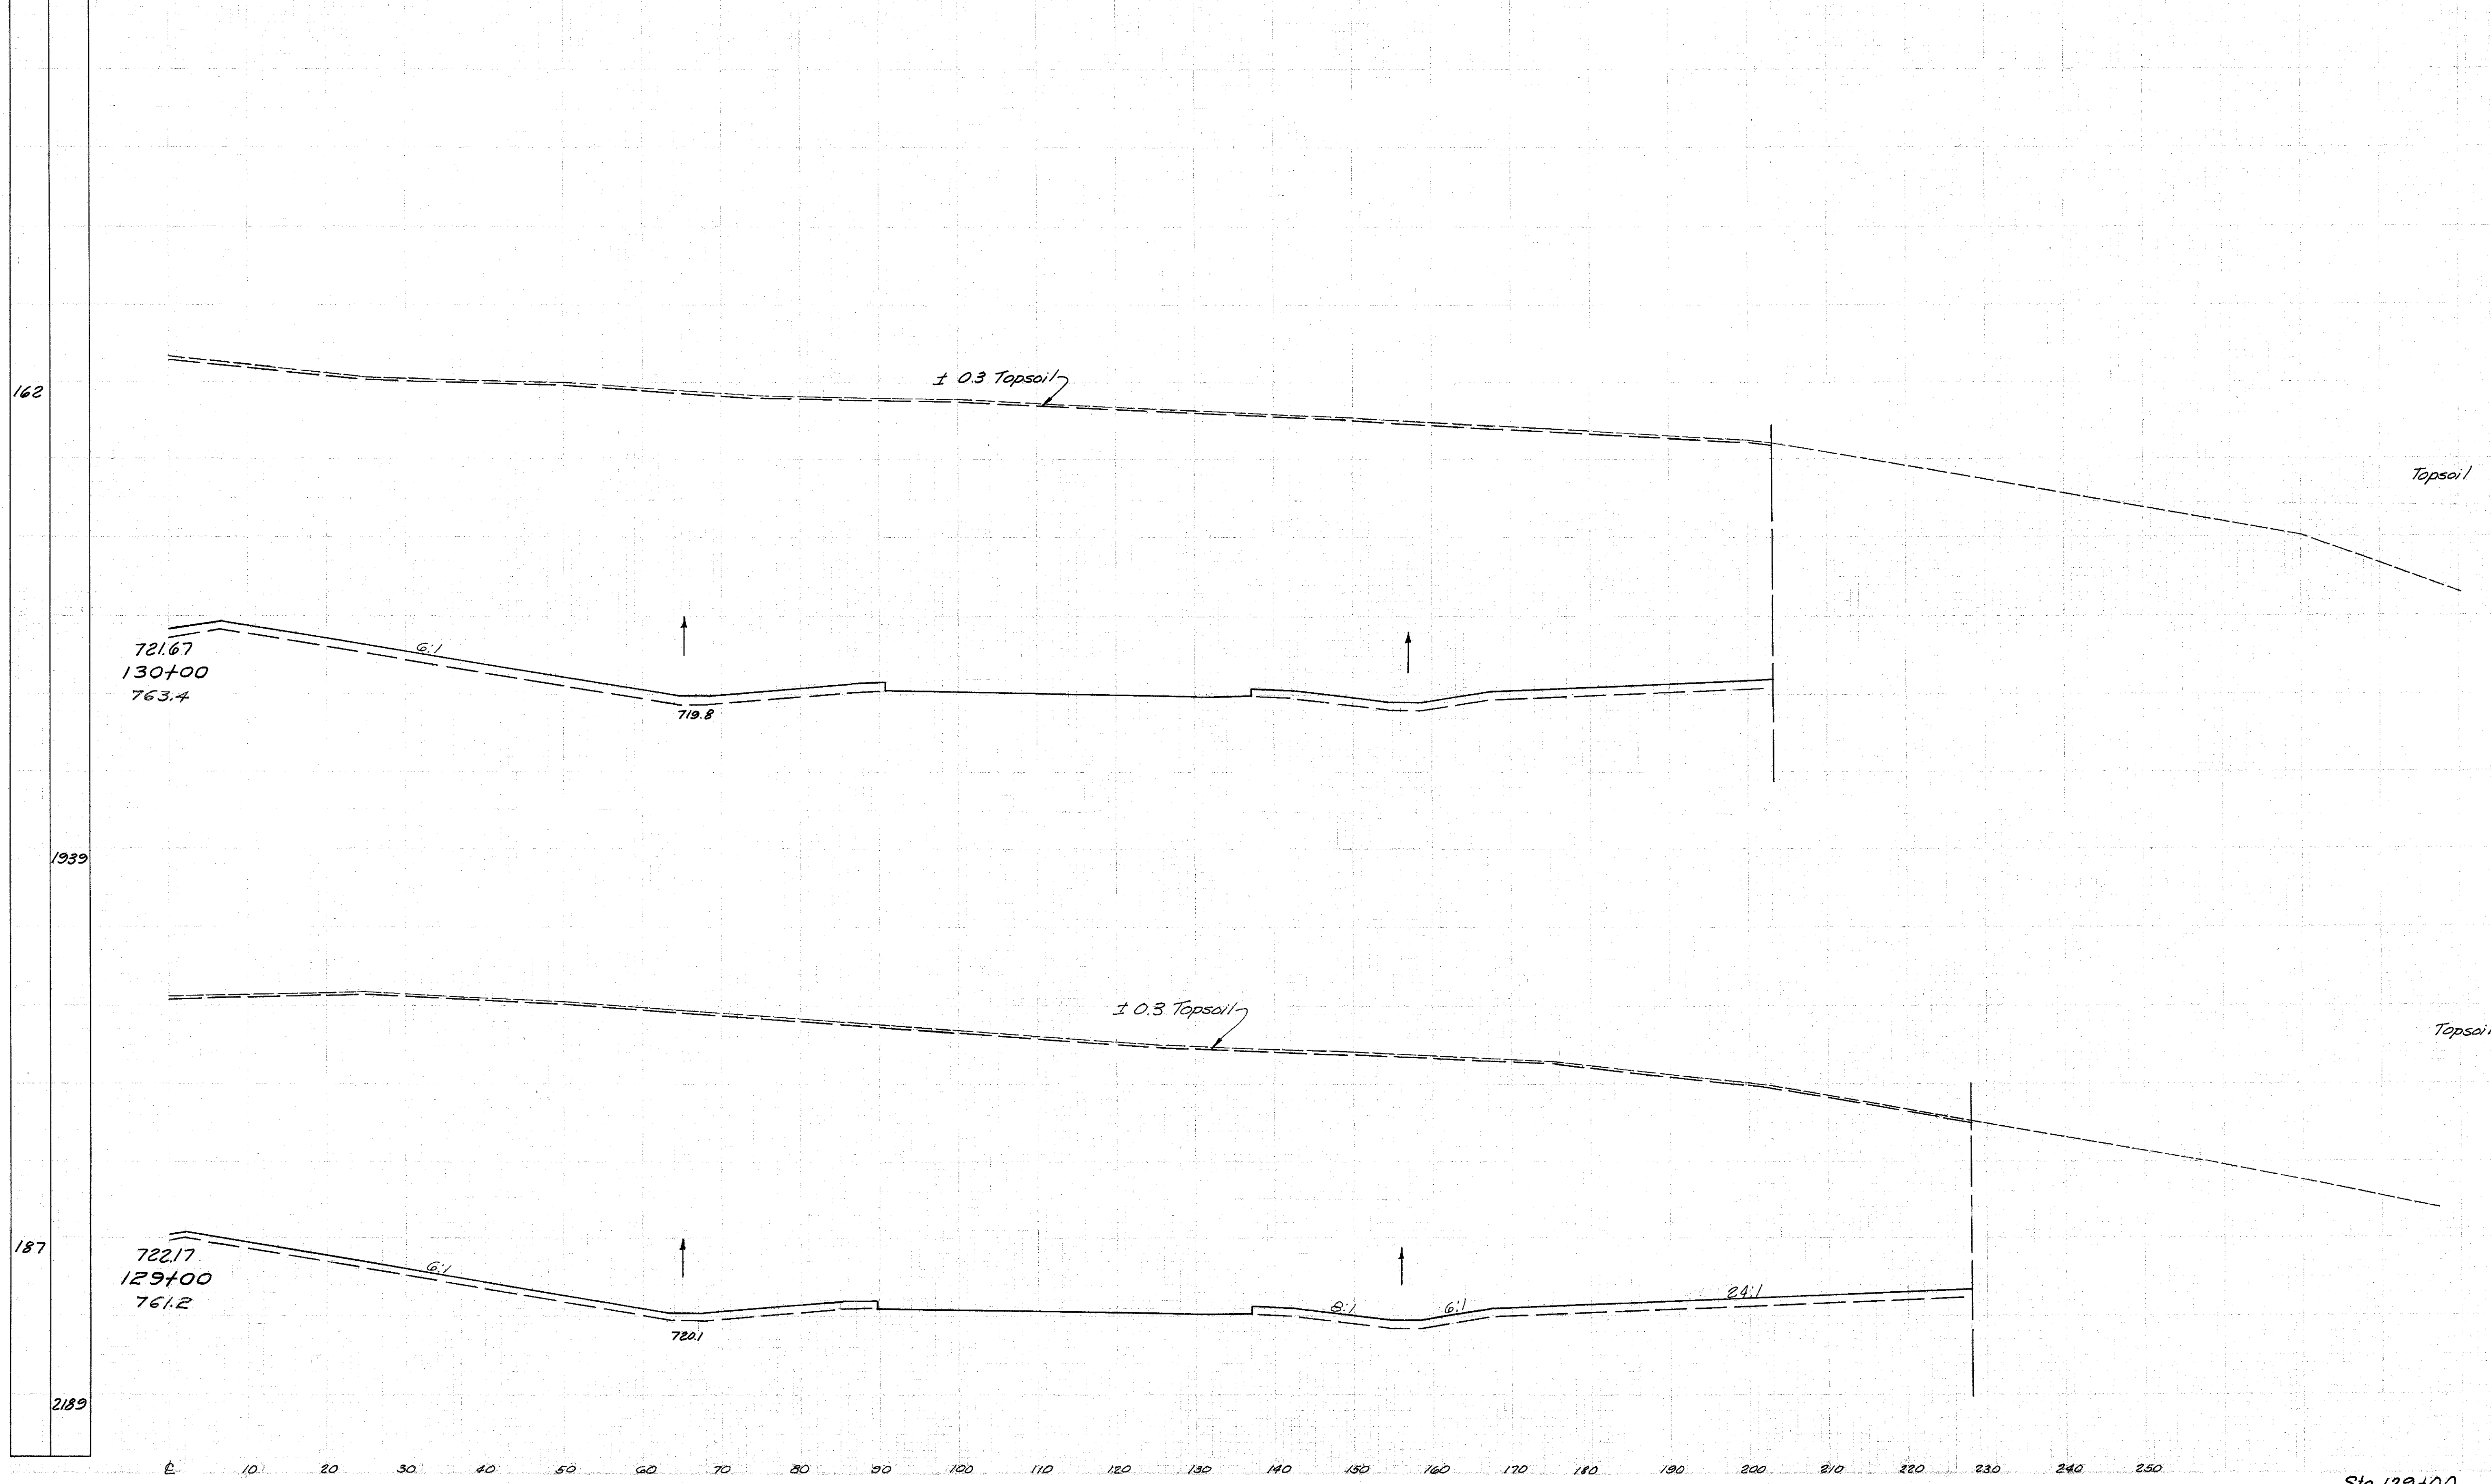

End Area		Volume	
Cut	Fill	Cut	Fill
		68	
		7452	0
		267	
		28369	0
		82	
		7867	0
		294	
		29009	0

Sta. 129+00 to Sta. 130+00 R.