


Seeding  
End  
Width Sq. Yd.

119  
1433  
139  
1672

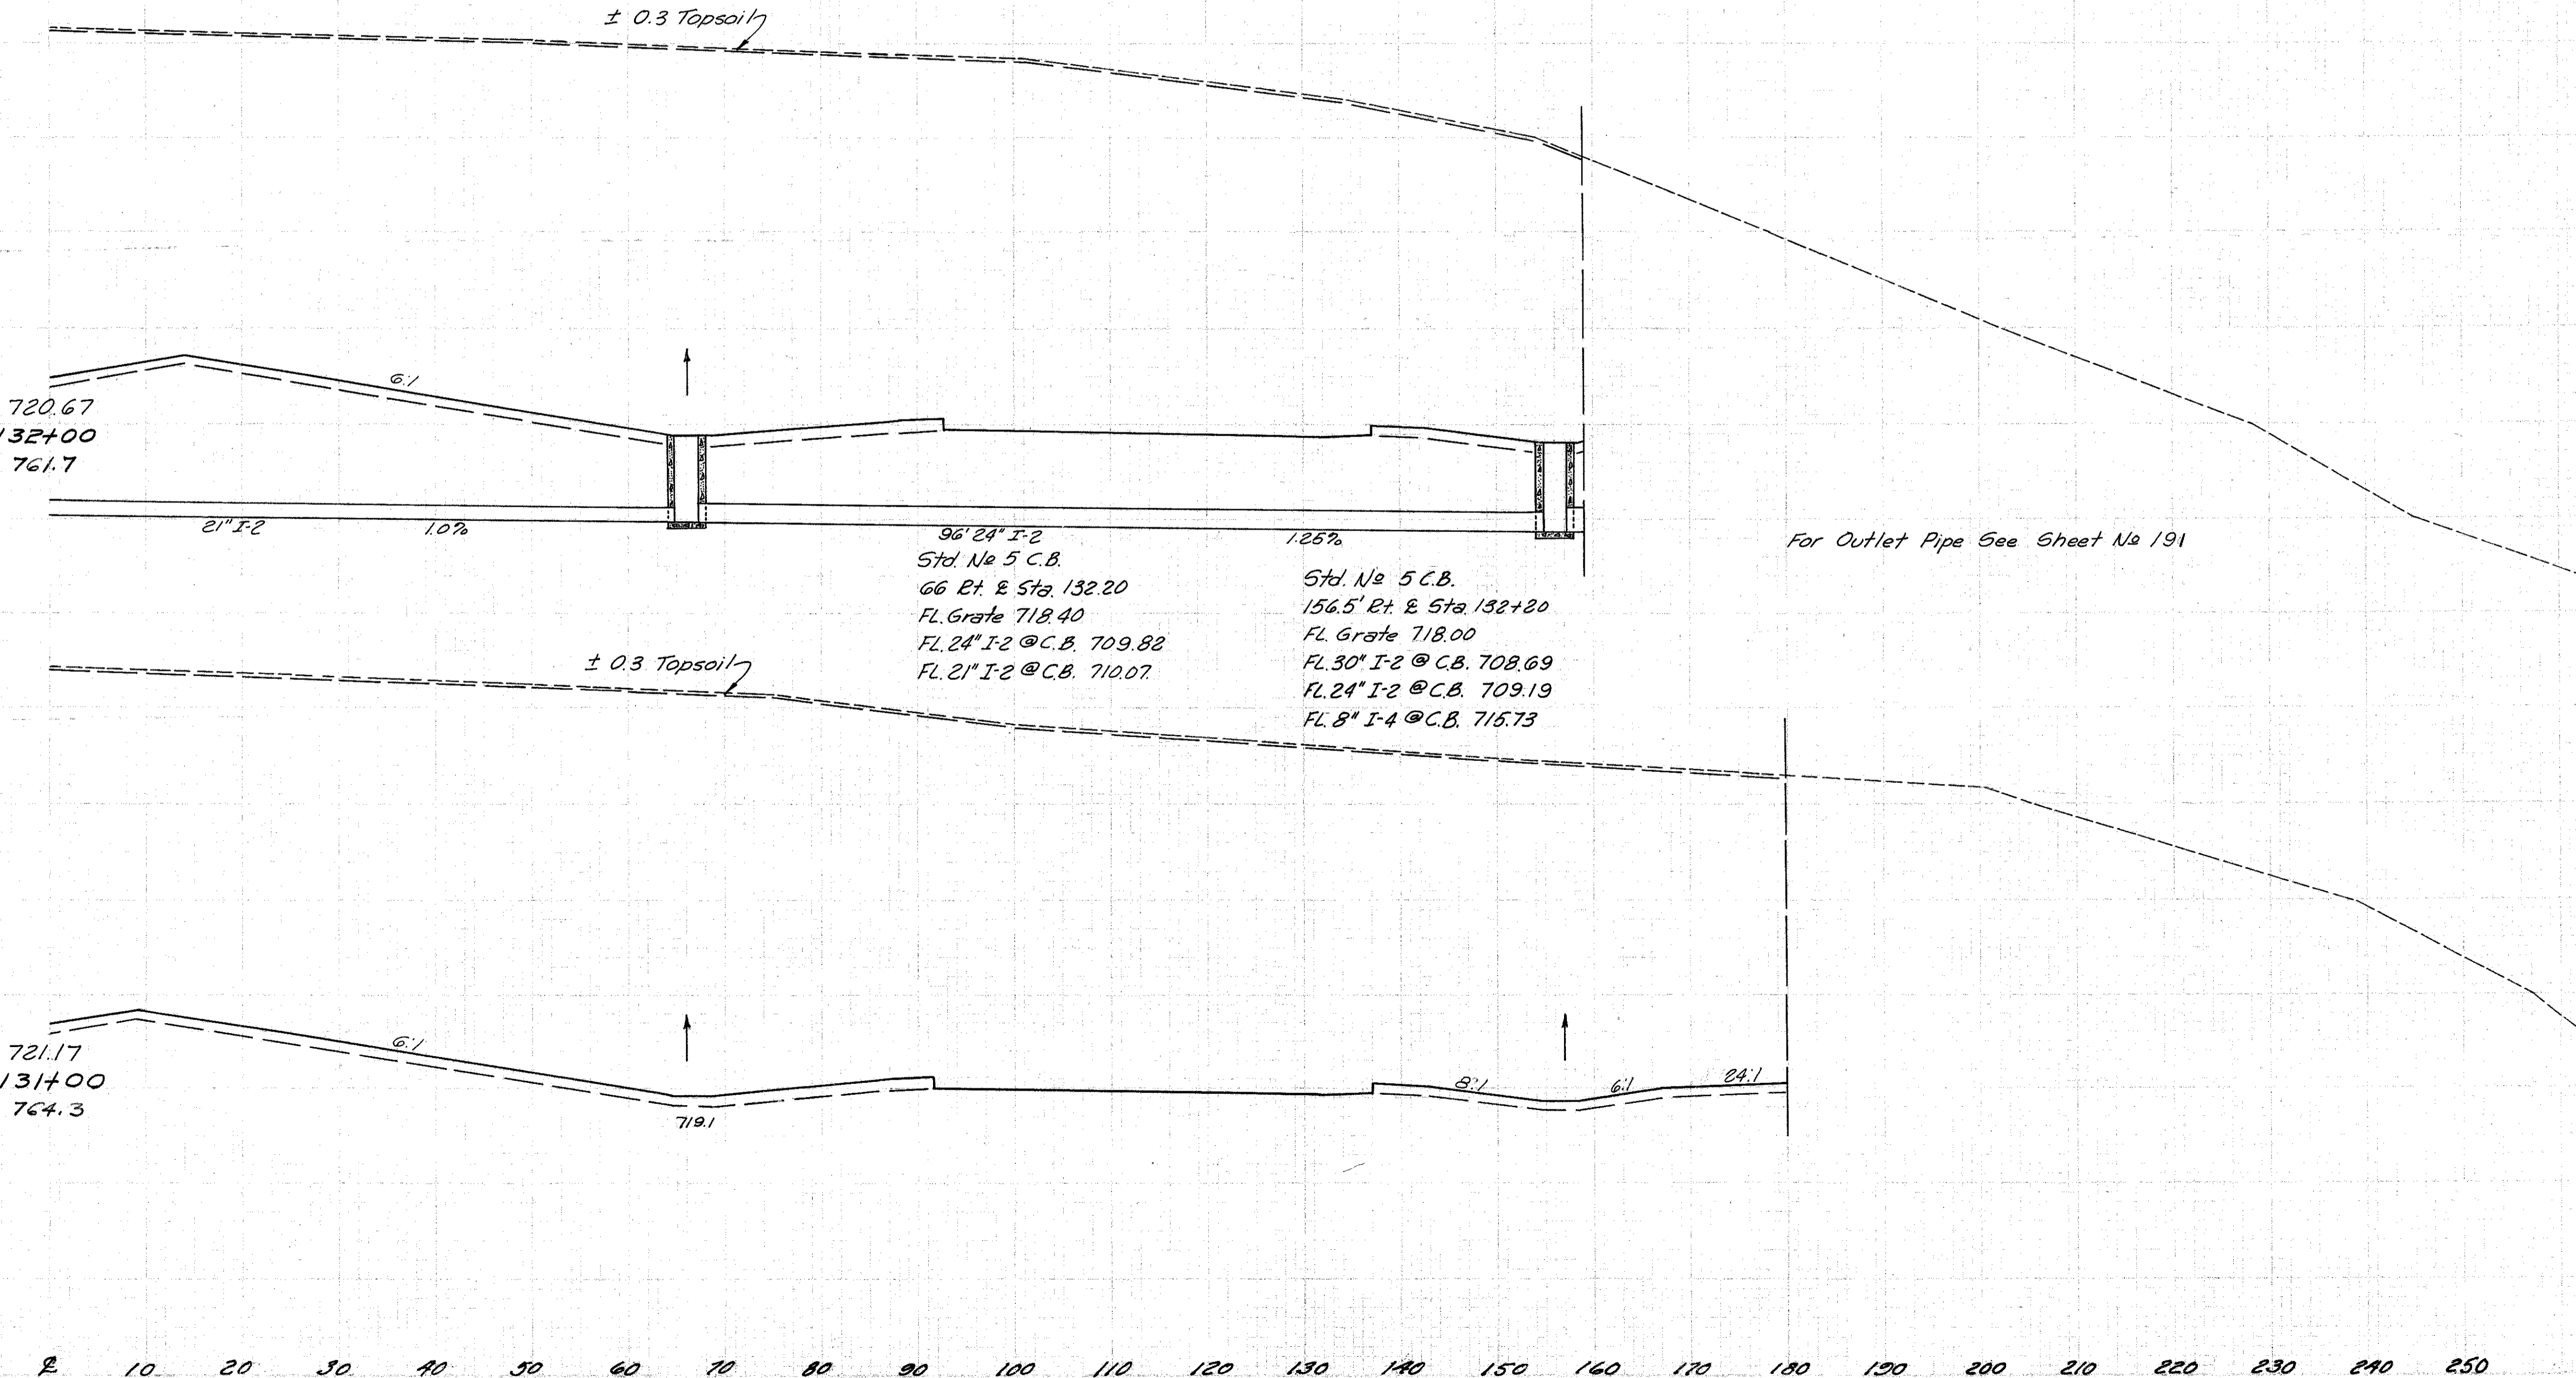

End Area		Volume	
Cut	Fill	Cut	Fill
			49
		5996	0
			193
		23941	0
			55
		6932	0
			217
		26637	0

Sta. 131+00 to Sta. 132+00 Ft. @