


| Seeding | |
|---------|---------|
| End | So. Yd. |
| Width | |
| 128 | |
| 17 | |
| 154 | |
| 1002 | |
| 126 | |
| 22 | |
| 267 | |
| 1372 | |

LAKE COUNTY
 LAK-1-2.16

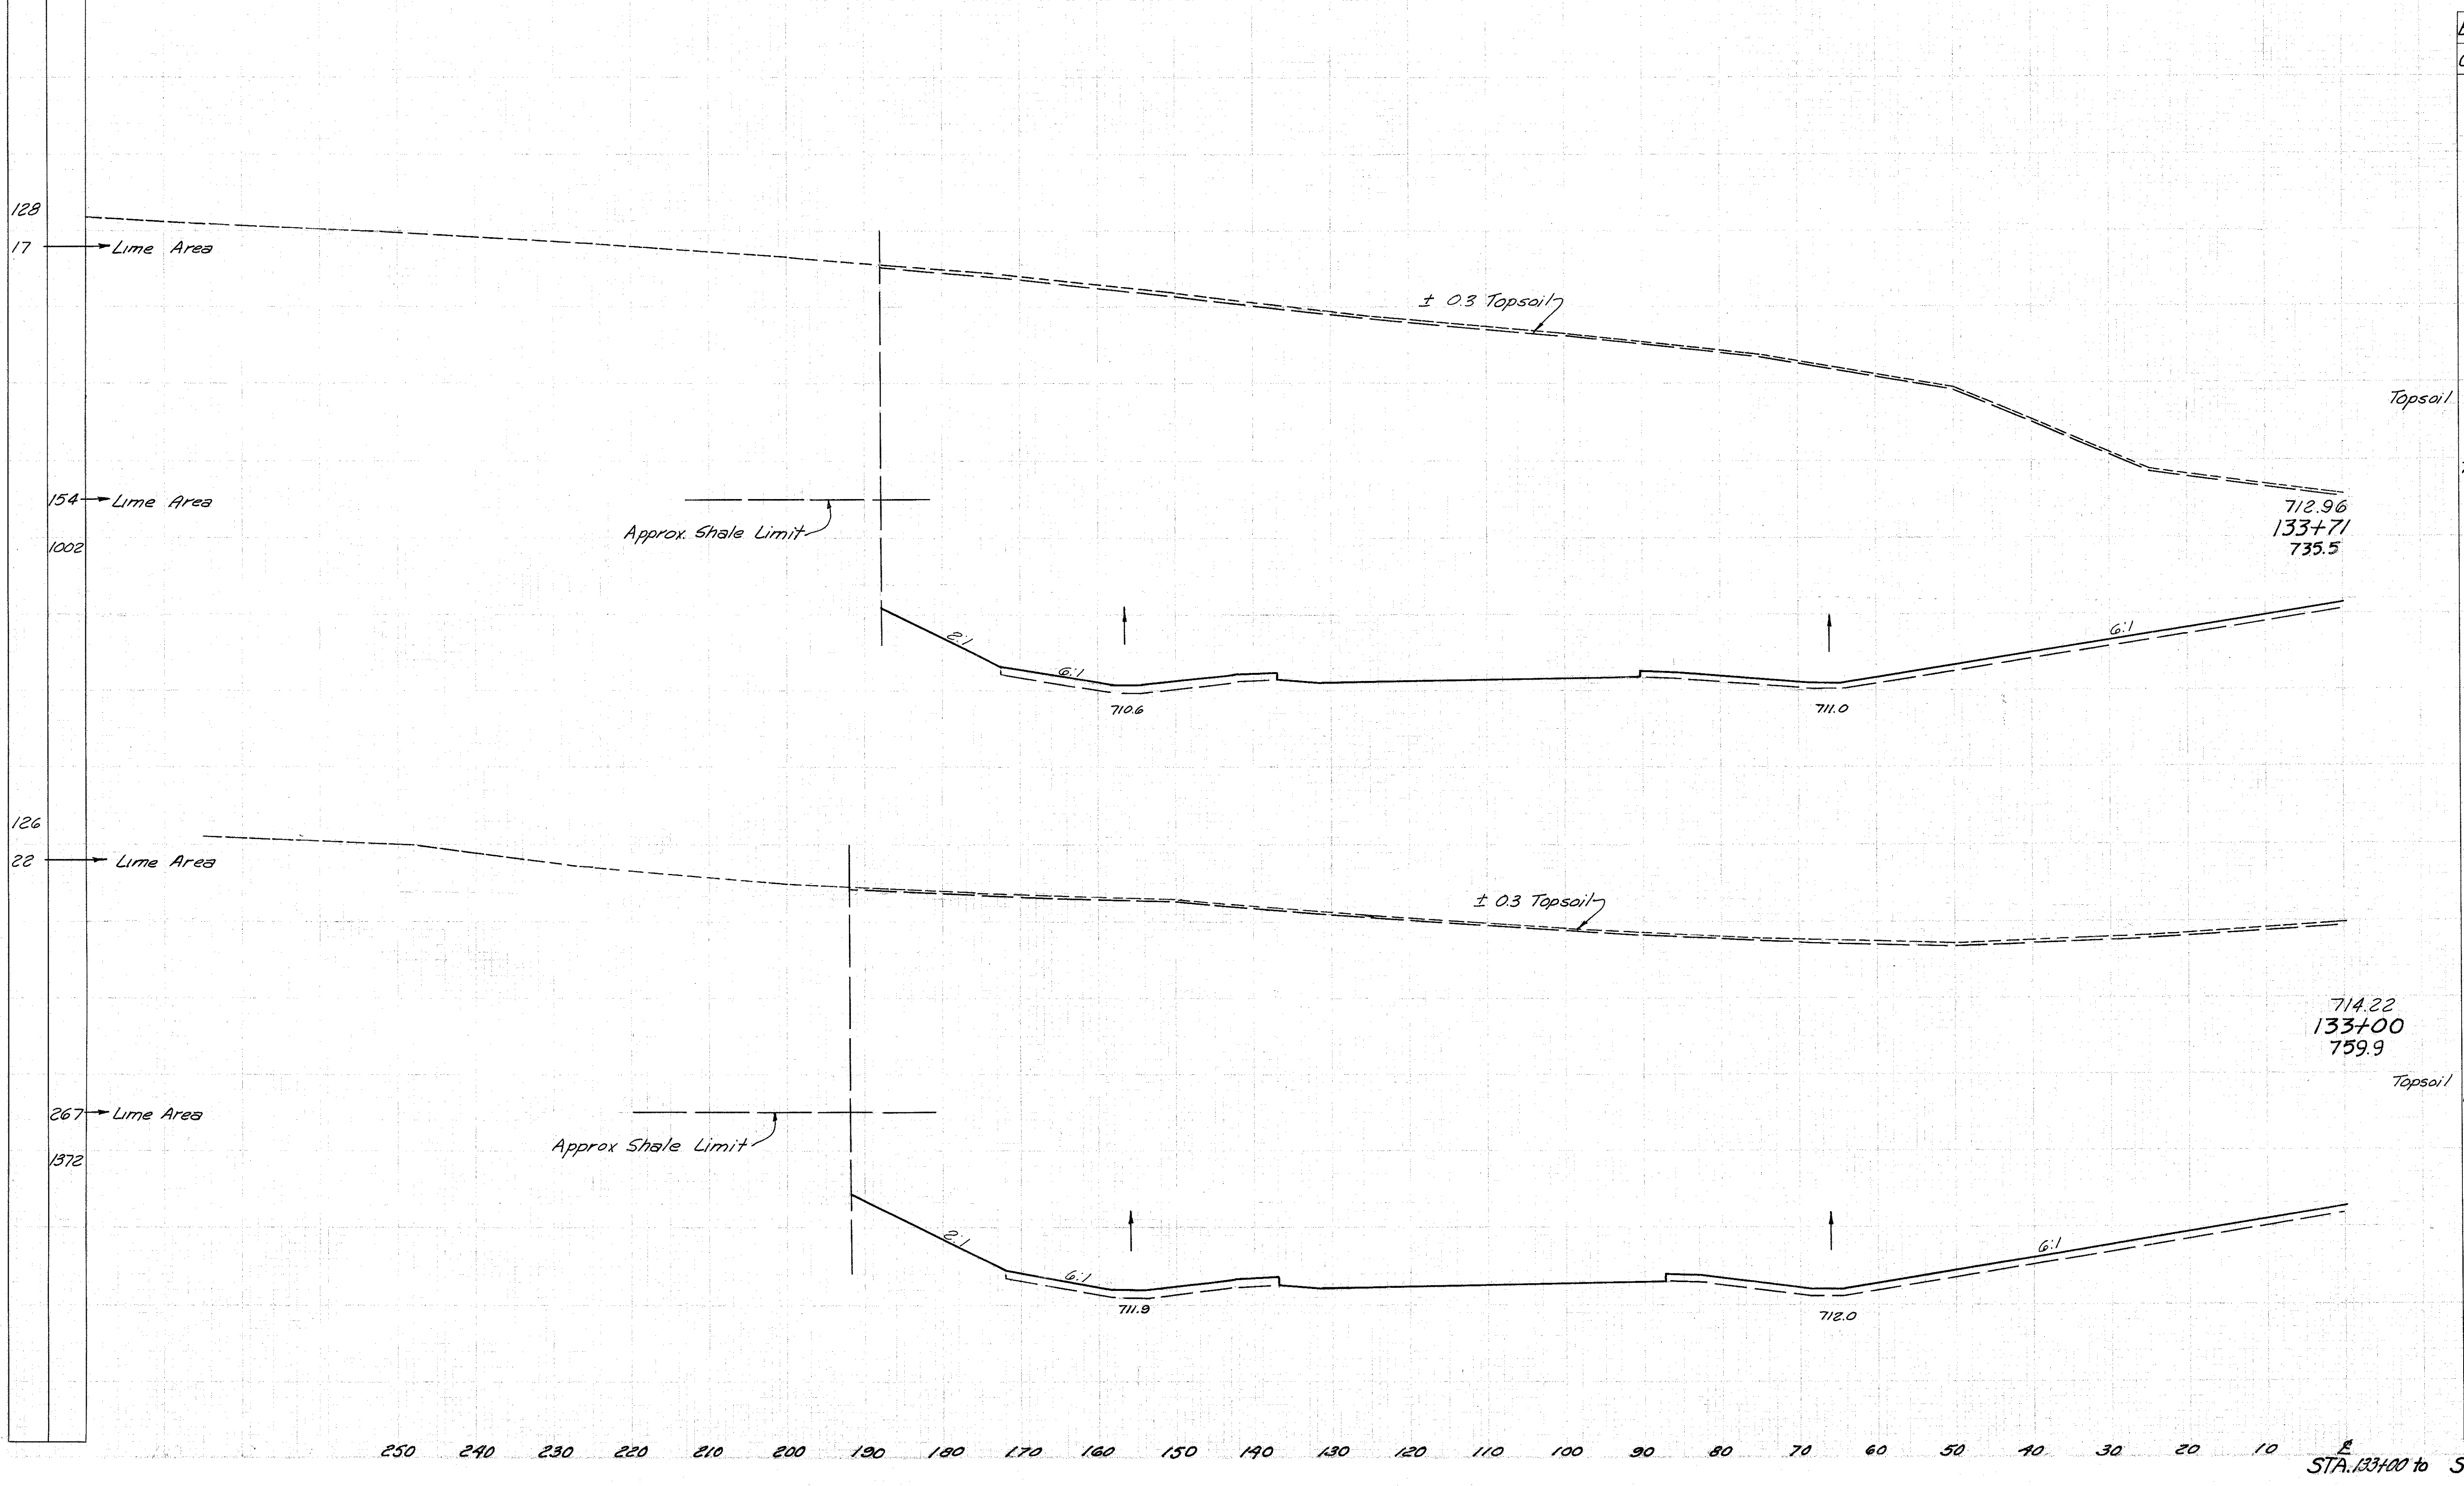

| End Area | Volume | |
|-------------|--------|------|
| | Cut | Fill |
| | | |
| Topsoil 58 | | |
| 7606 | 0 | |
| | | |
| 712.96 | | |
| 133+71 | | |
| 735.5 | | |
| | | |
| Topsoil 154 | | |
| 2530 | 0 | |
| | | |
| 714.22 | | |
| 133+00 | | |
| 759.9 | | |
| | | |
| Topsoil 59 | | |
| 8769 | 0 | |
| | | |
| Topsoil 217 | | |
| 32567 | 0 | |

STA. 133+00 to STA. 133+71 L.F. E