


LAKE COUNTY  
LAK-1-2.16

Seeding	End Width	Sq Yd.
132	15	
15	117	
132	18	
75	592	

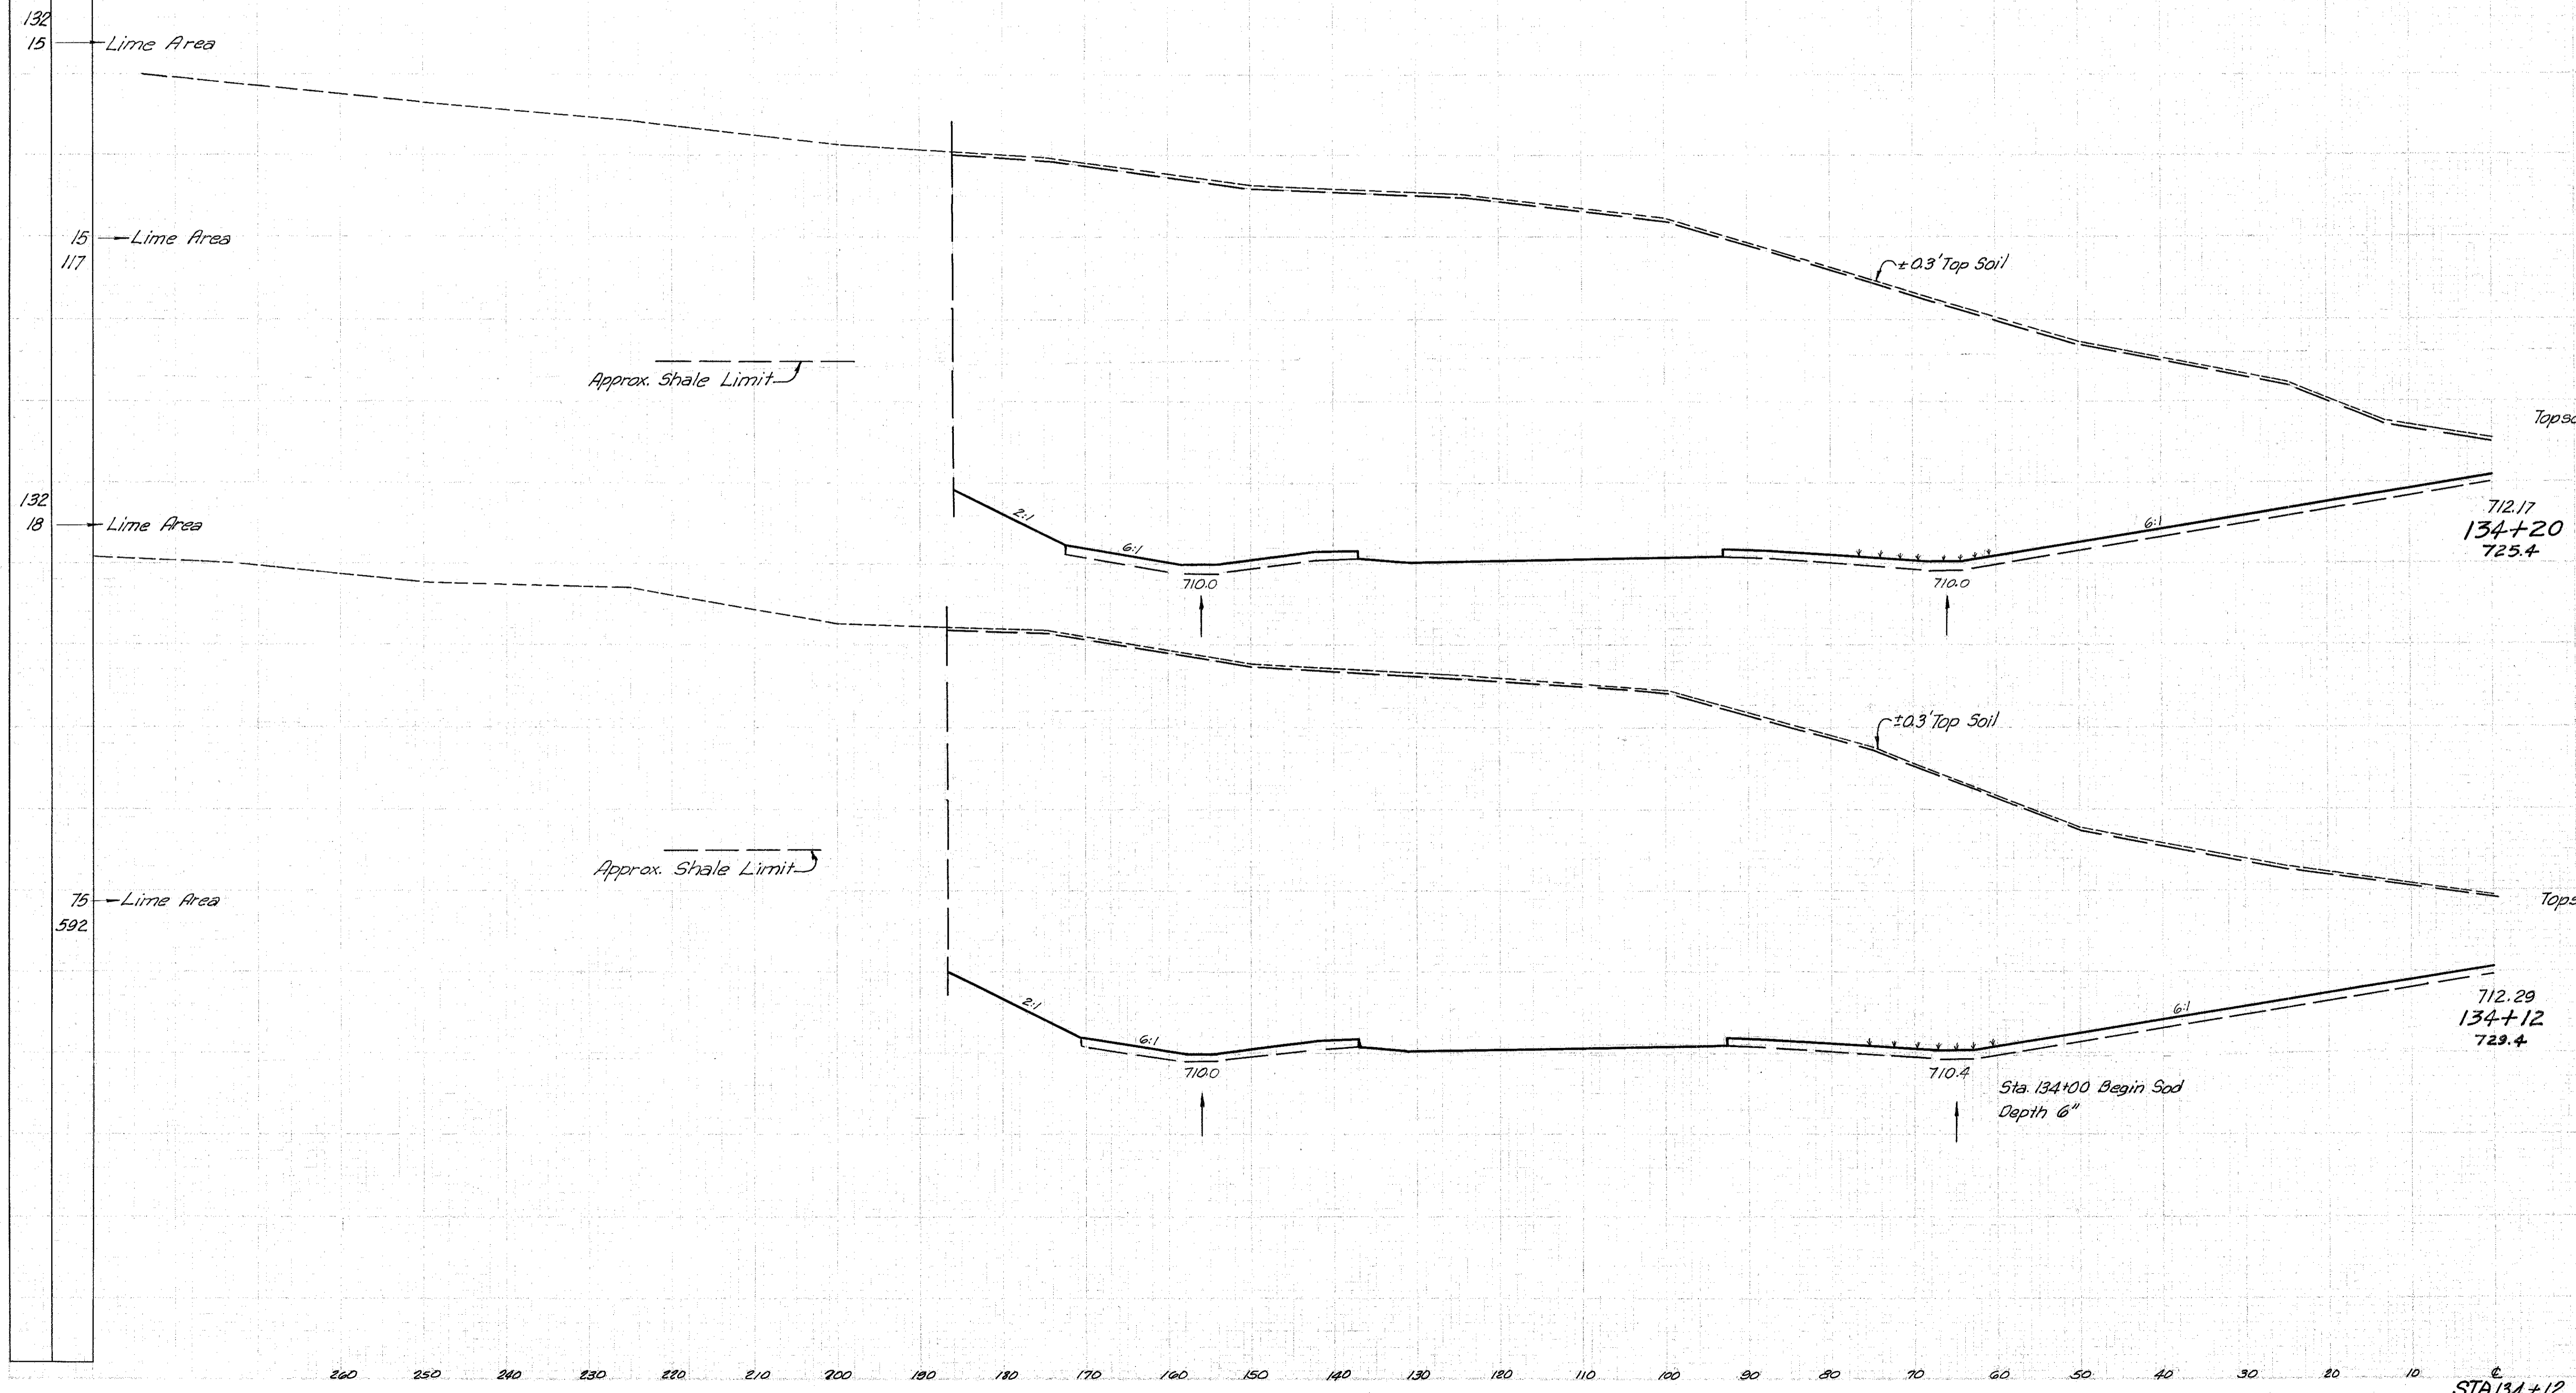

End Area	Volume	
	Cut	Fill
57	6302	0
1943	17	0
56	6736	0
87	10,889	0