


Seeding
End Width Sp. Yd.

LAKE COUNTY
LAK-1-2.16

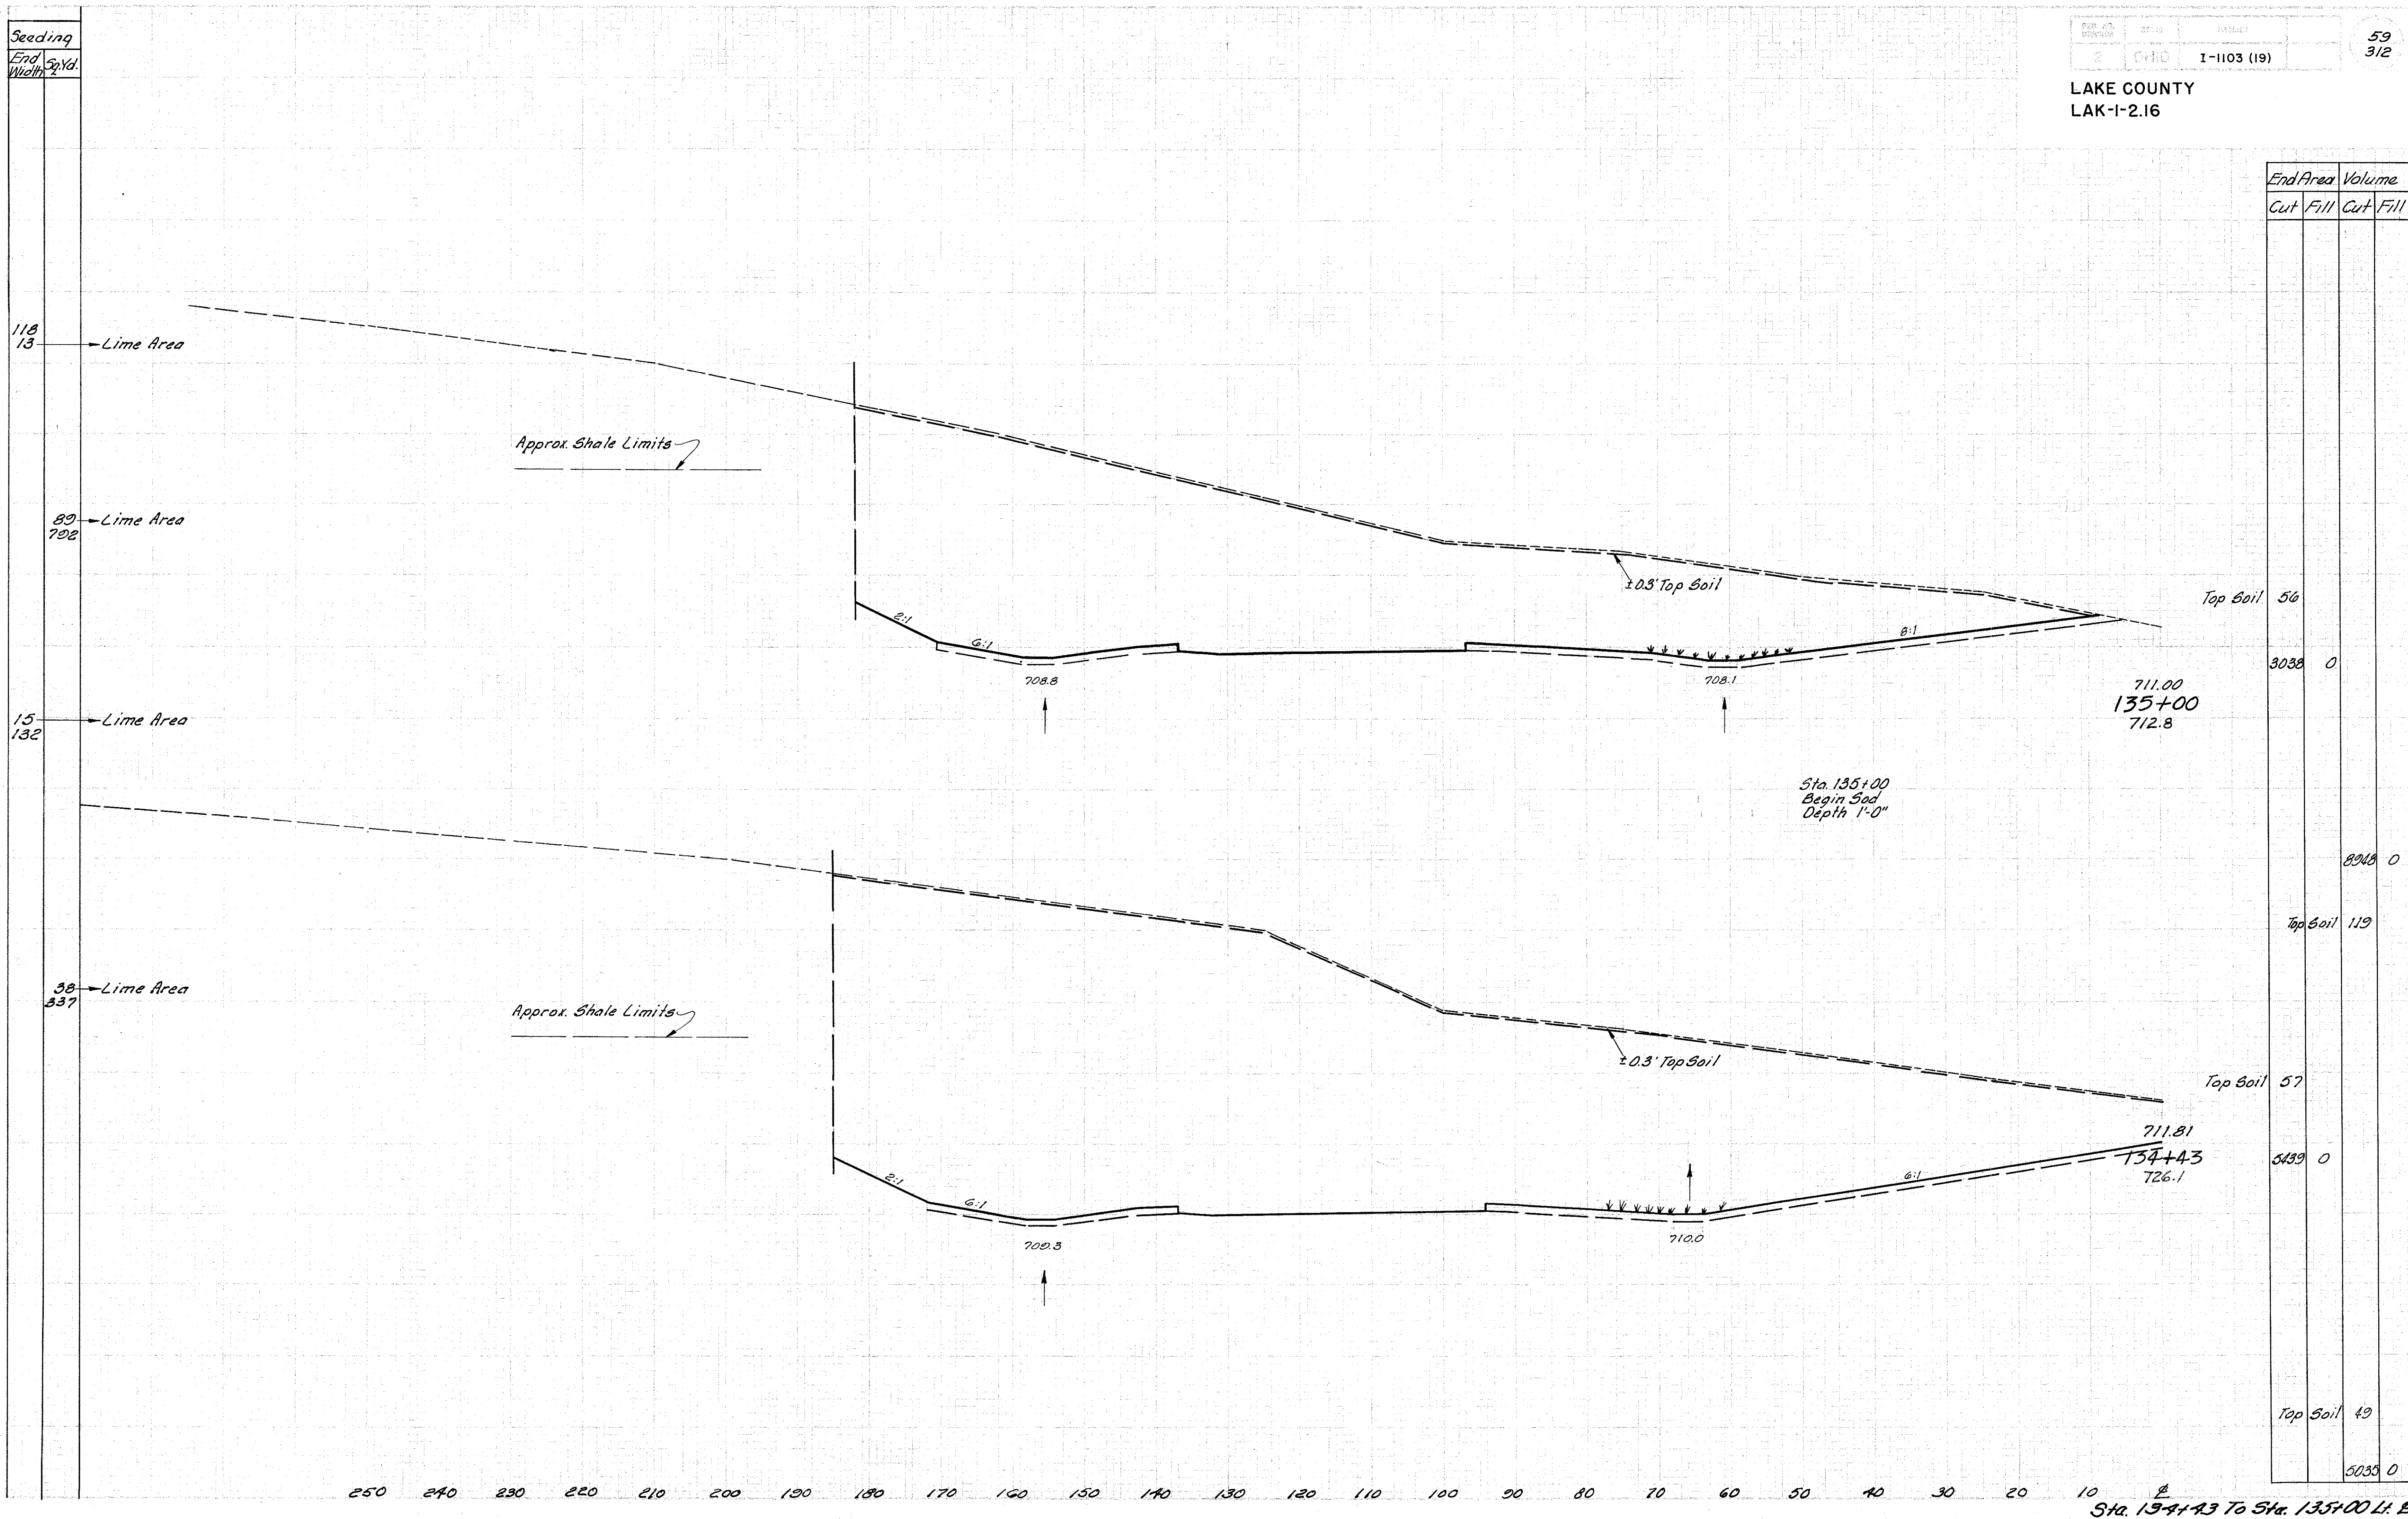

End Area		Volume	
Cut	Fill	Cut	Fill
	56		
3038	0		
		8948	0
	119		
	57		
		5439	0
	49		
		5035	0

250 240 230 220 210 200 190 180 170 160 150 140 130 120 110 100 90 80 70 60 50 40 30 20 10
Sta. 134+43 To Sta. 135+00 Lt. R