


Seeding
End
Width Sq. ft.

LAKE COUNTY
LAK-1-2.16

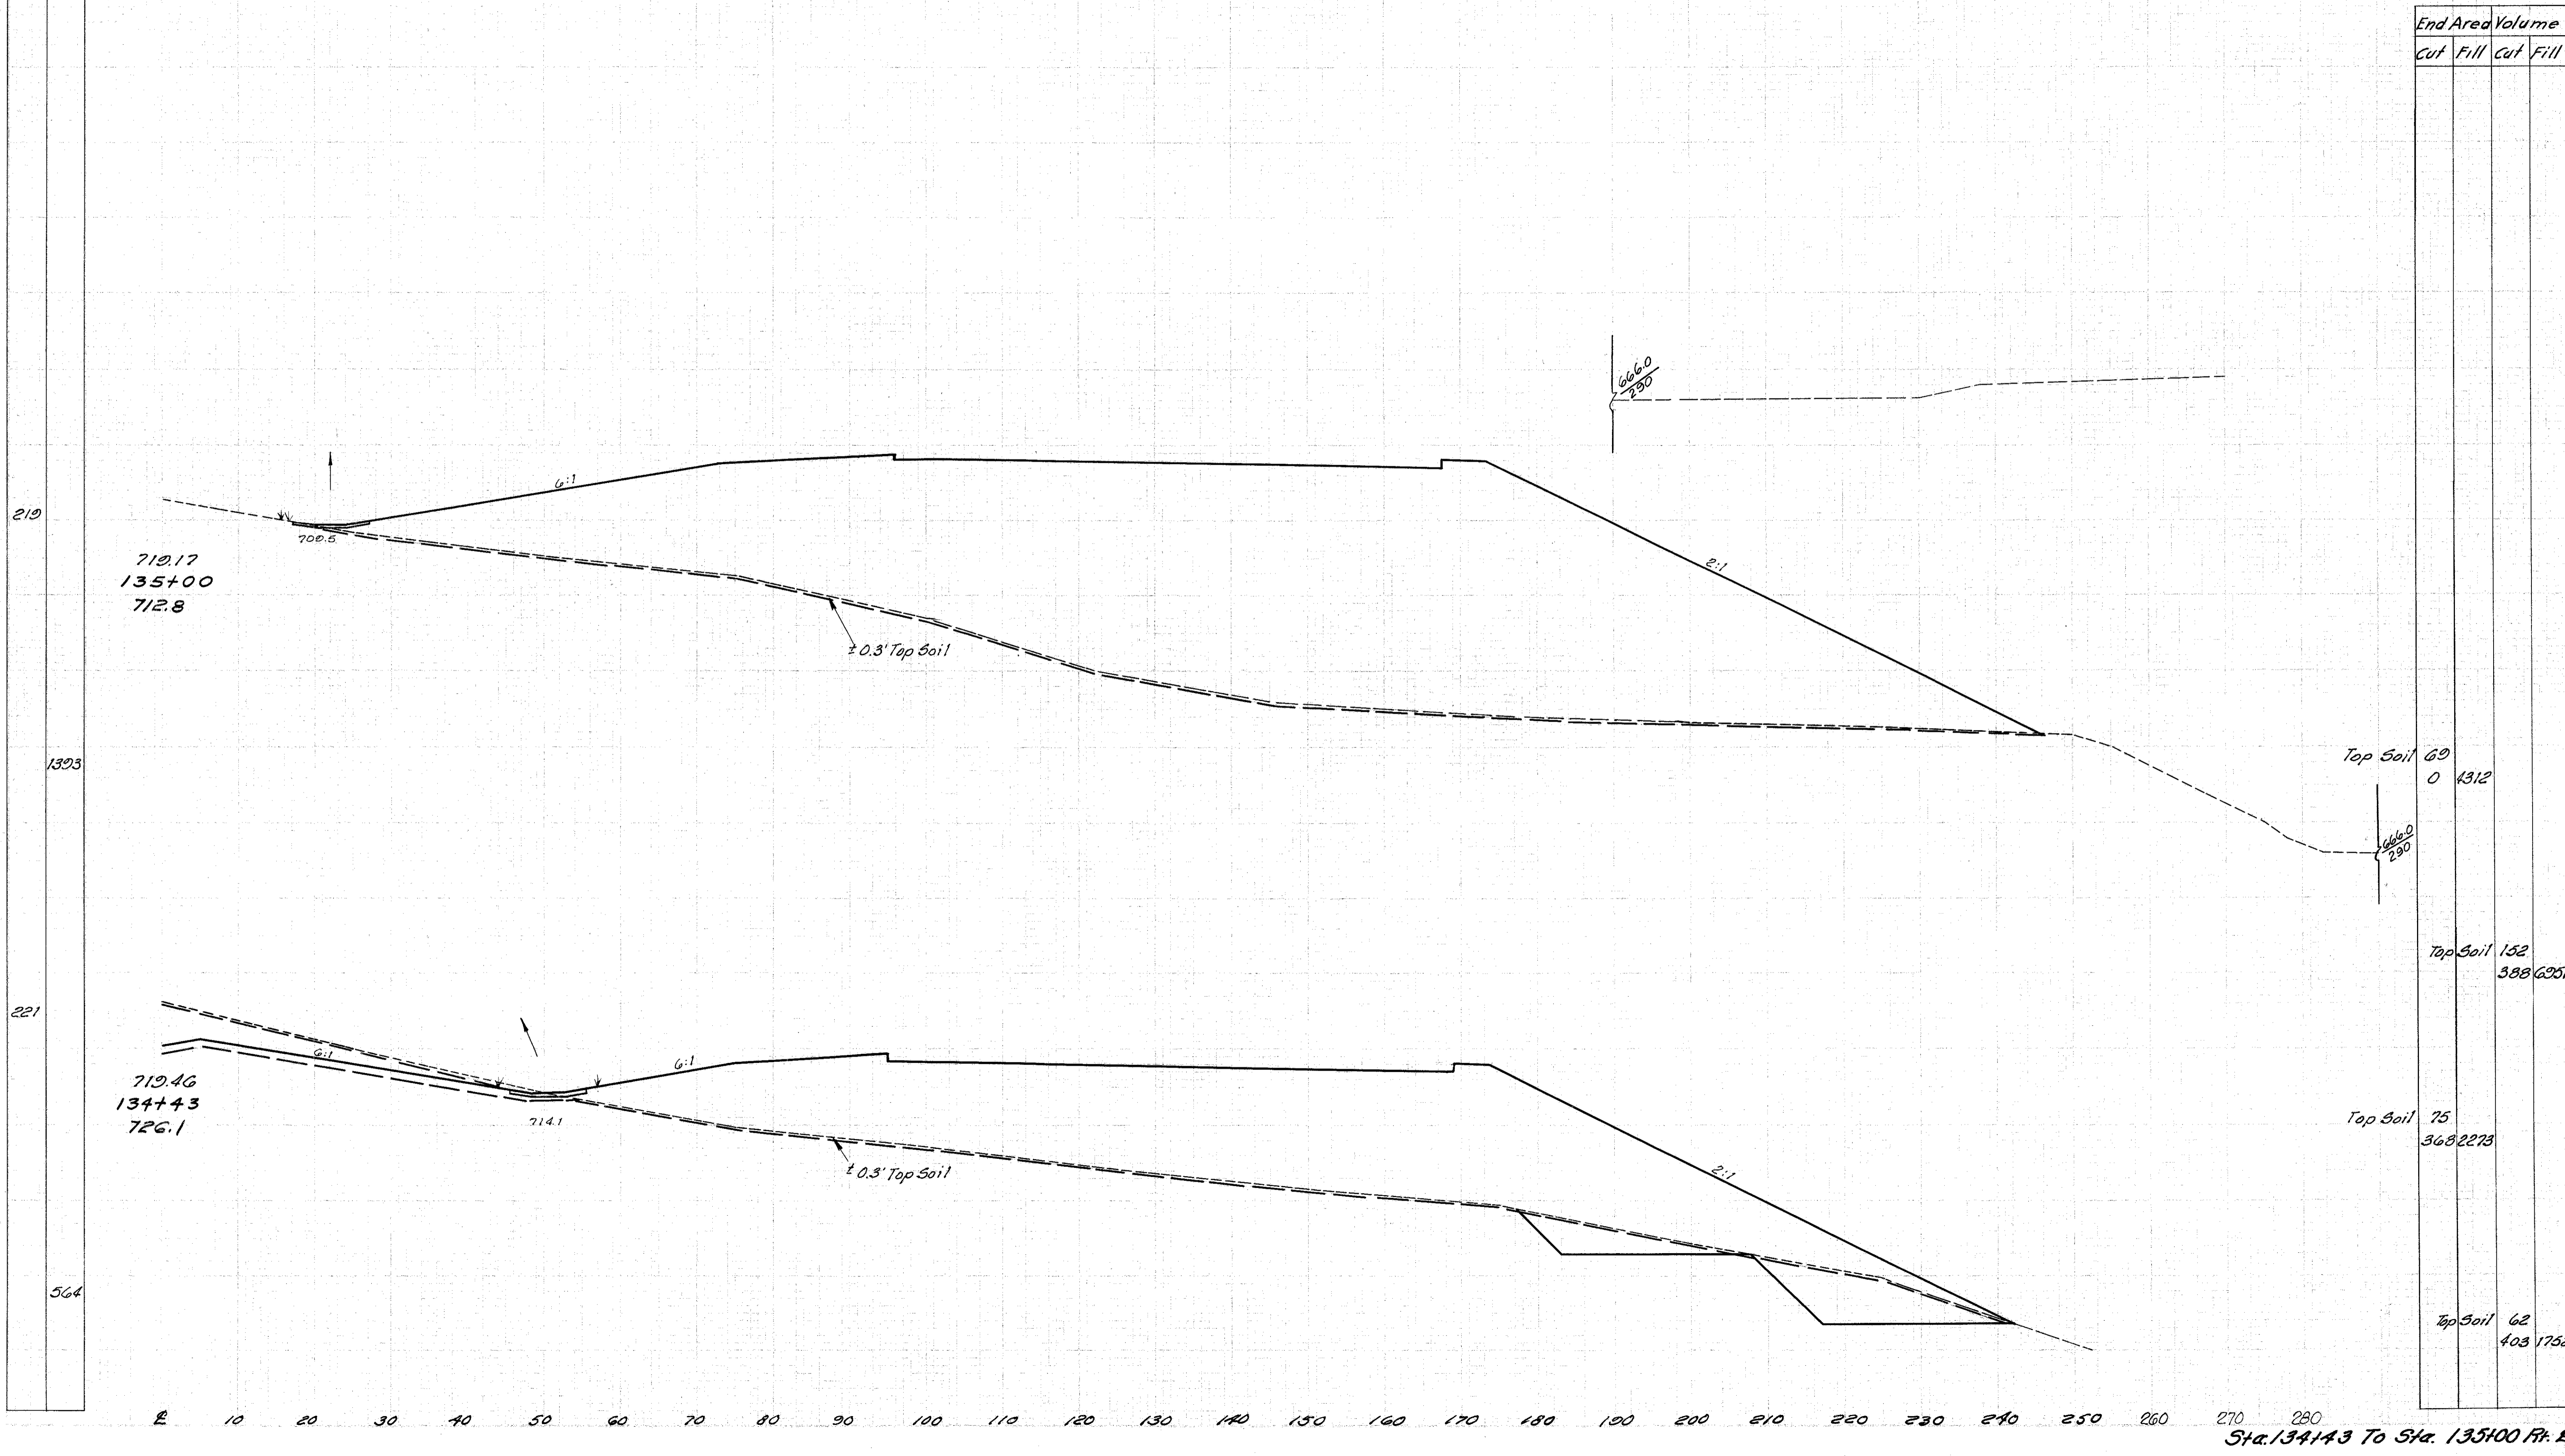

219

719.17
135+00
712.8

709.5

6:1

± 0.3' Top Soil

666.0
230

2:1

1393

Top Soil 62
0 1312

Top Soil 152
388 6251

221

719.46
134+43
726.1

714.1

6:1

± 0.3' Top Soil

2:1

Top Soil 75
368 2278

Top Soil 62
403 1752

564

10 20 30 40 50 60 70 80 90 100 110 120 130 140 150 160 170 180 190 200 210 220 230 240 250 260 270 280

Sta. 134143 To Sta. 135100 Ft. E