


Seeding
End
Width Sq. Yd.

LAKE COUNTY
LAK-1-2.16

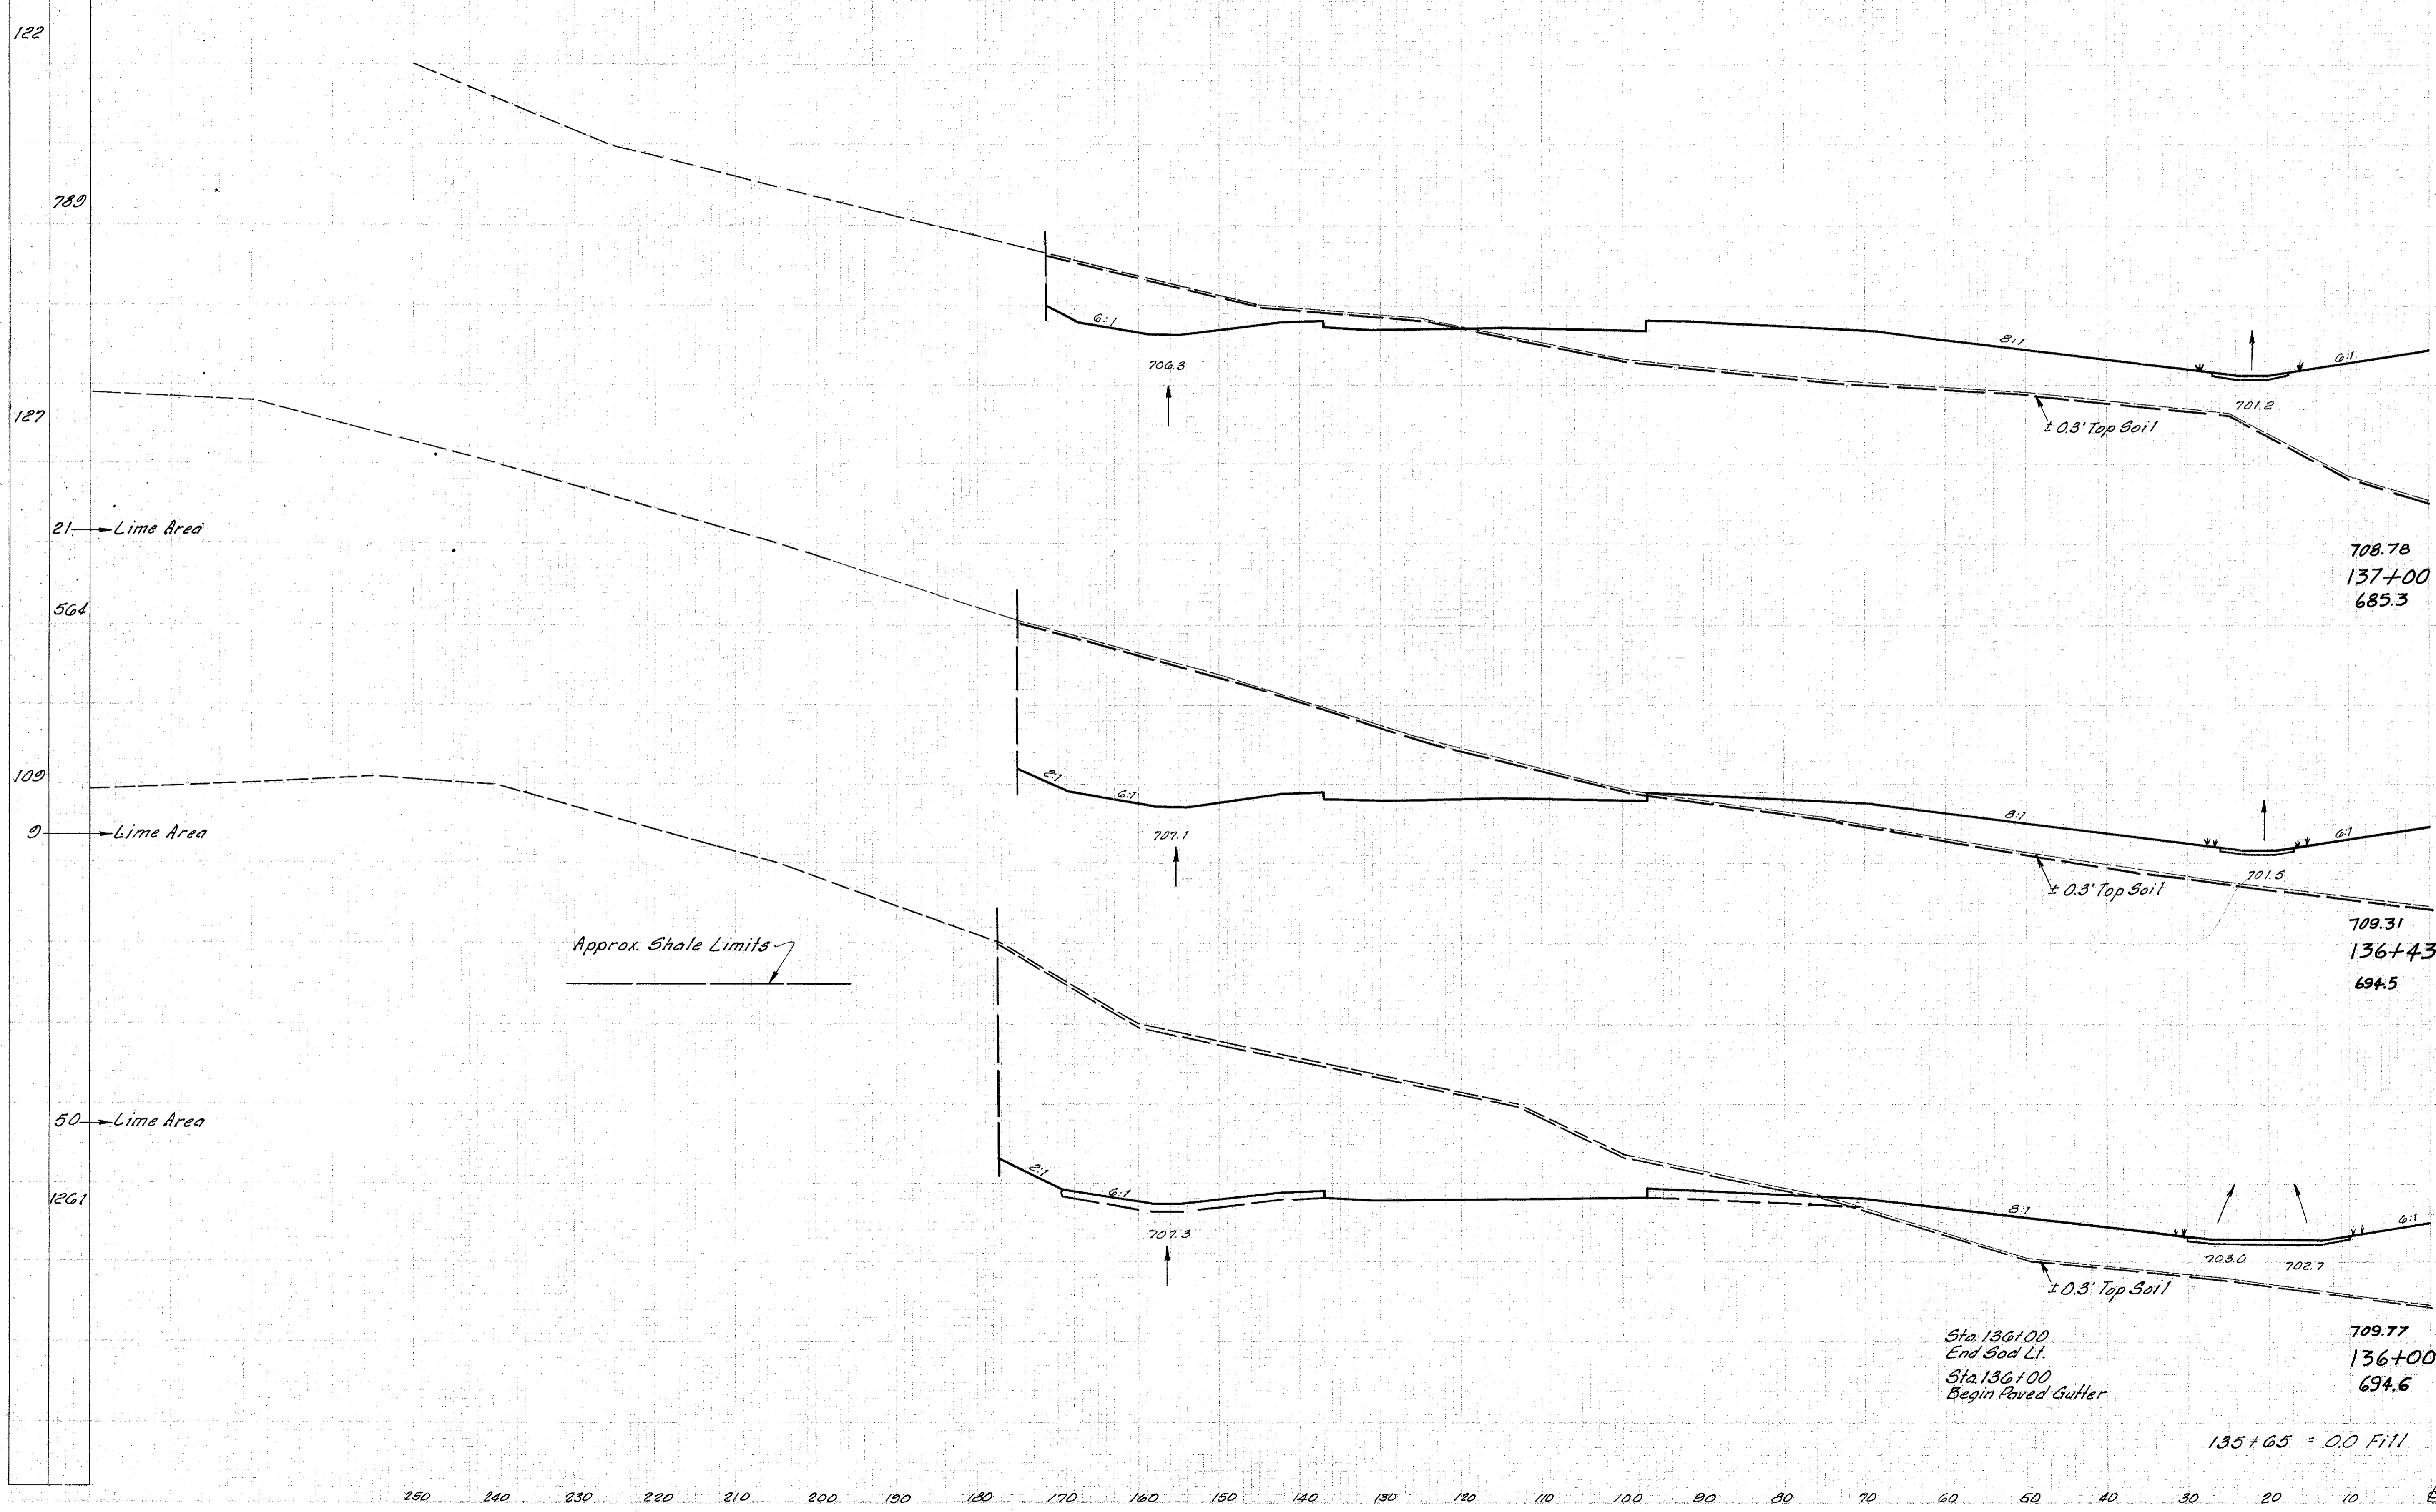

| End Area | | Volume | |
|----------|------|--------|------|
| Cut | Fill | Cut | Fill |
| | 53 | | |
| 198 | 813 | | |
| | 114 | | |
| | 1123 | | 1272 |
| | 55 | | |
| 866 | 392 | | |
| | 88 | | |
| | 1853 | | 623 |
| | 50 | | |
| 1461 | 390 | | |
| | 207 | | |
| | 247 | | 253 |

Sta. 136+00 to Sta. 137+00 Lt. & Rt.