


Seeding
End
Width Sq. Yd.

LAKE COUNTY
LAK-1-2.16

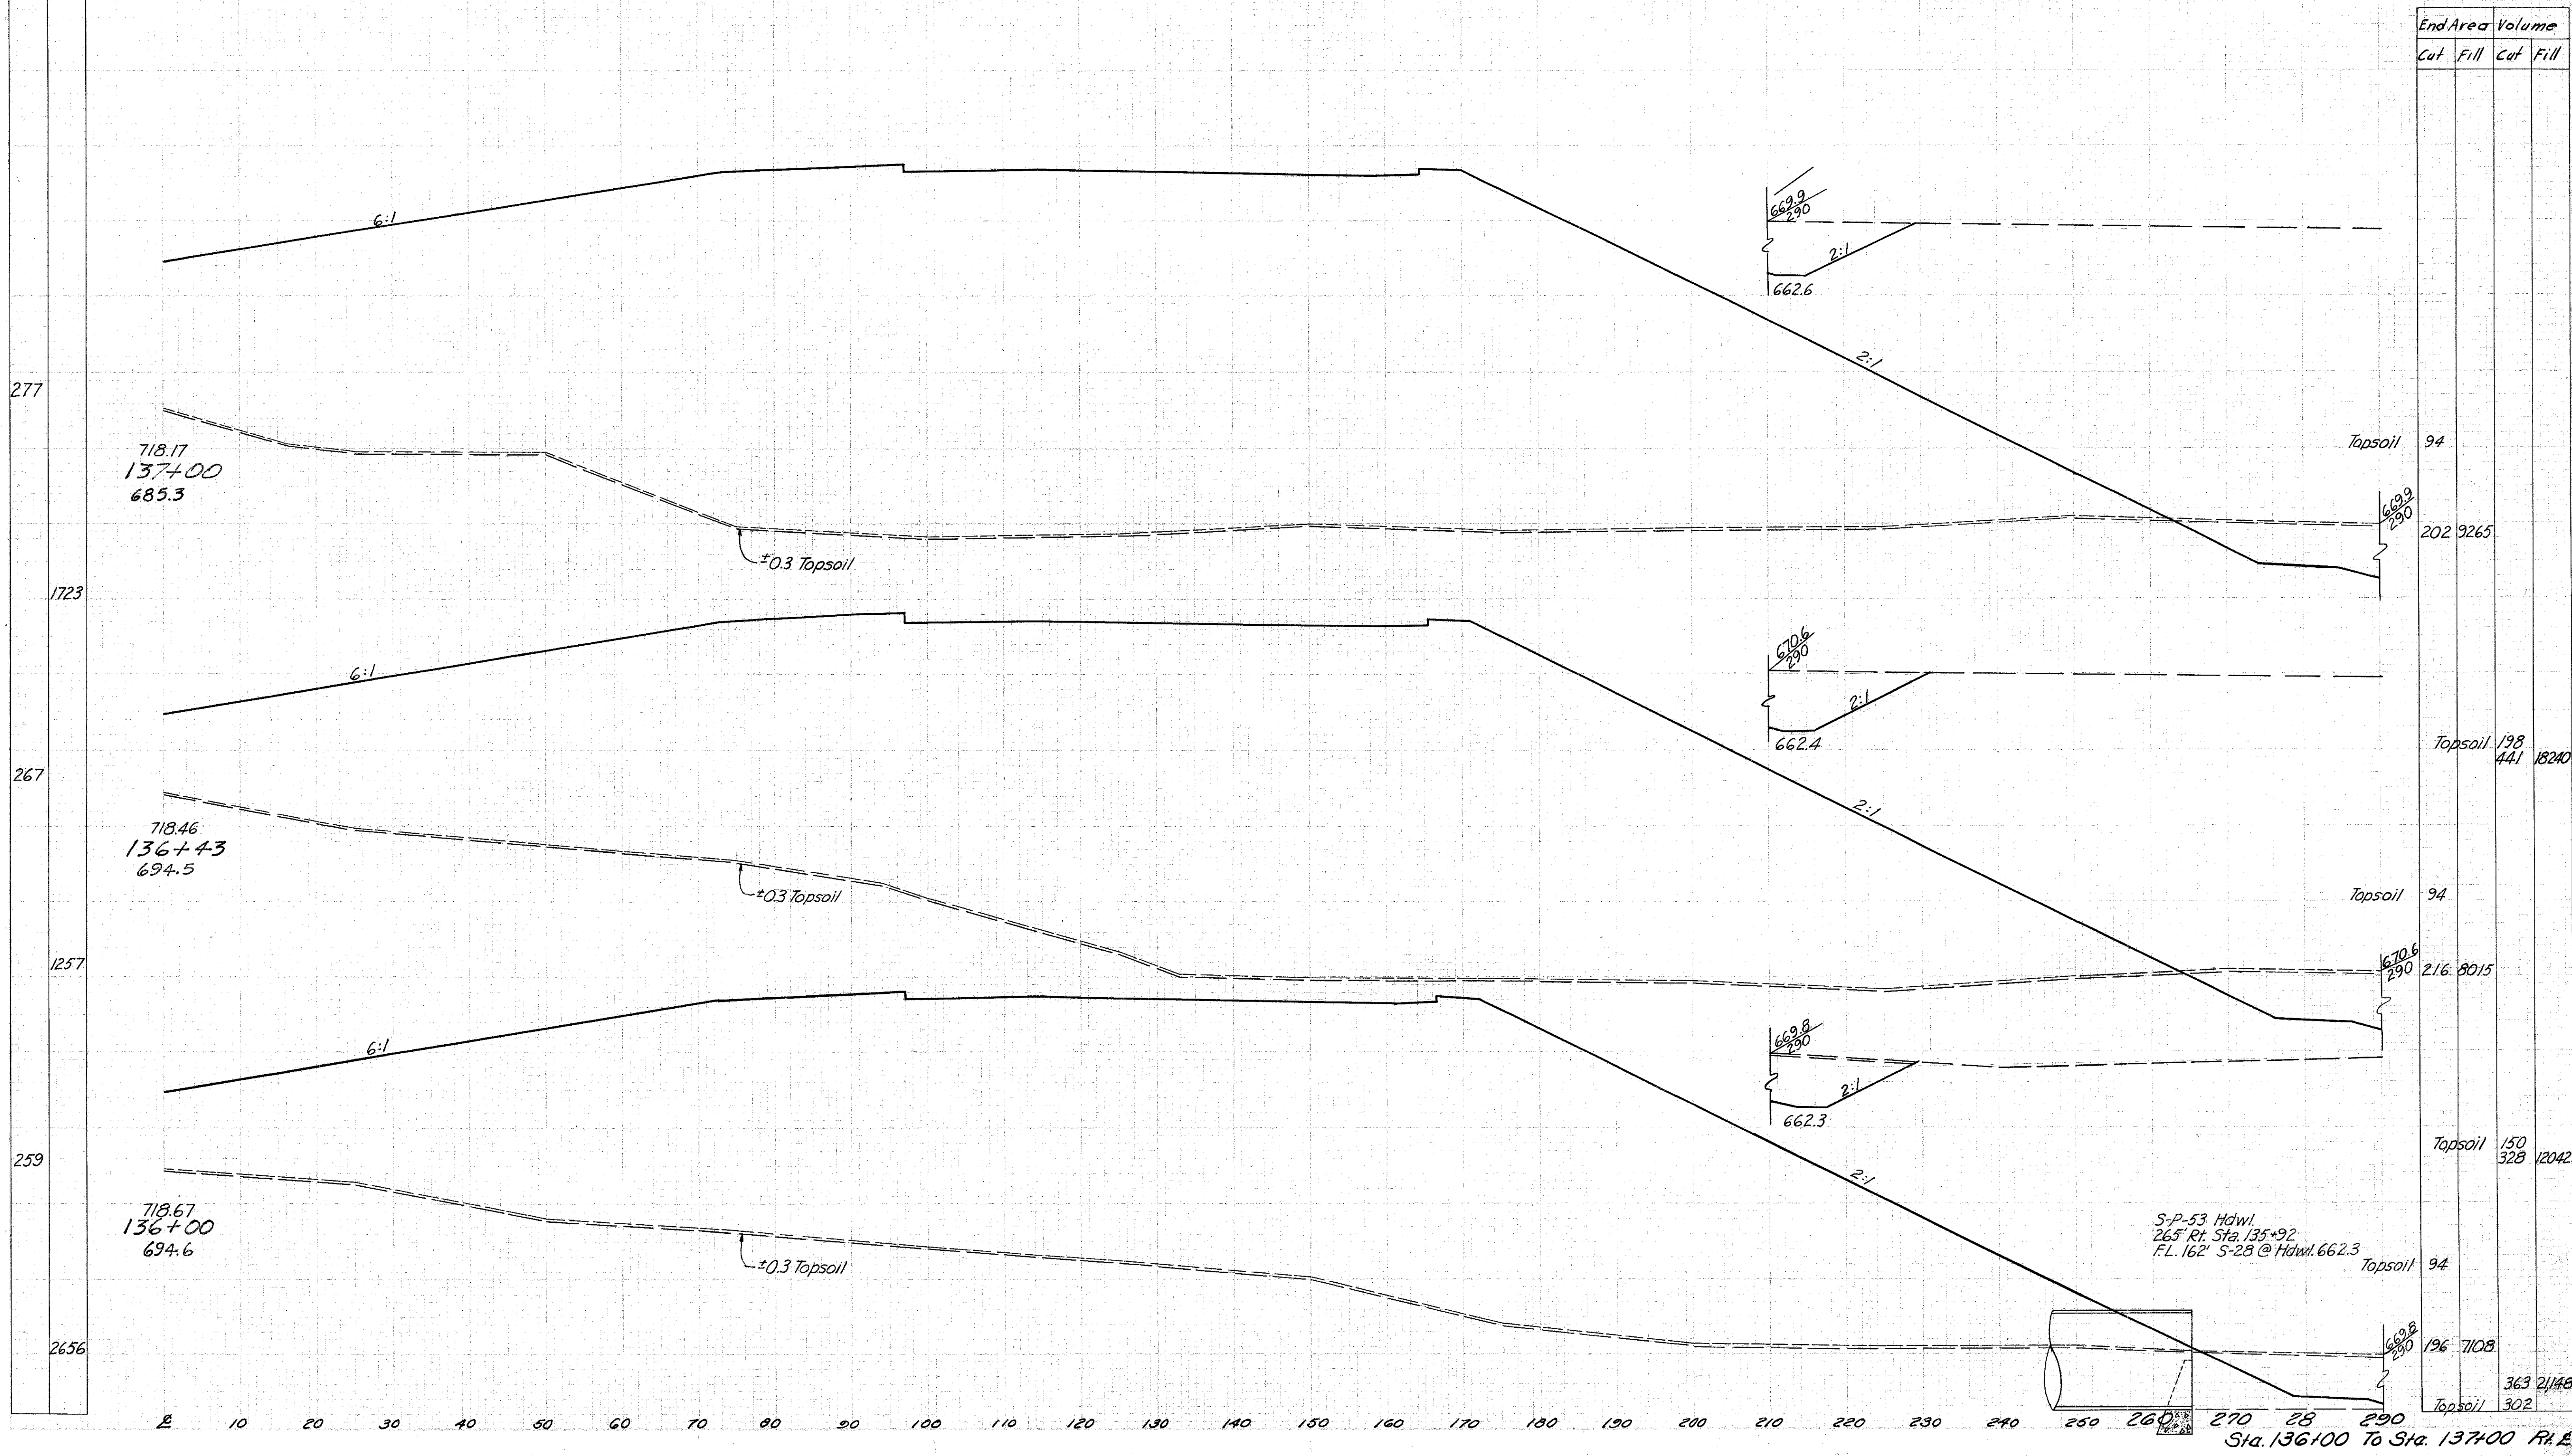

S-P-53 Hdwl.
265' Rf. Sta. 135+92
FL. 162' S-28 @ Hdwl. 662.3

Sta. 136+00 To Sta. 137+00 R.H.E.