


Seeding
End Area
Width Sq. Yd.

LAKE COUNTY
LAK-1-2.16

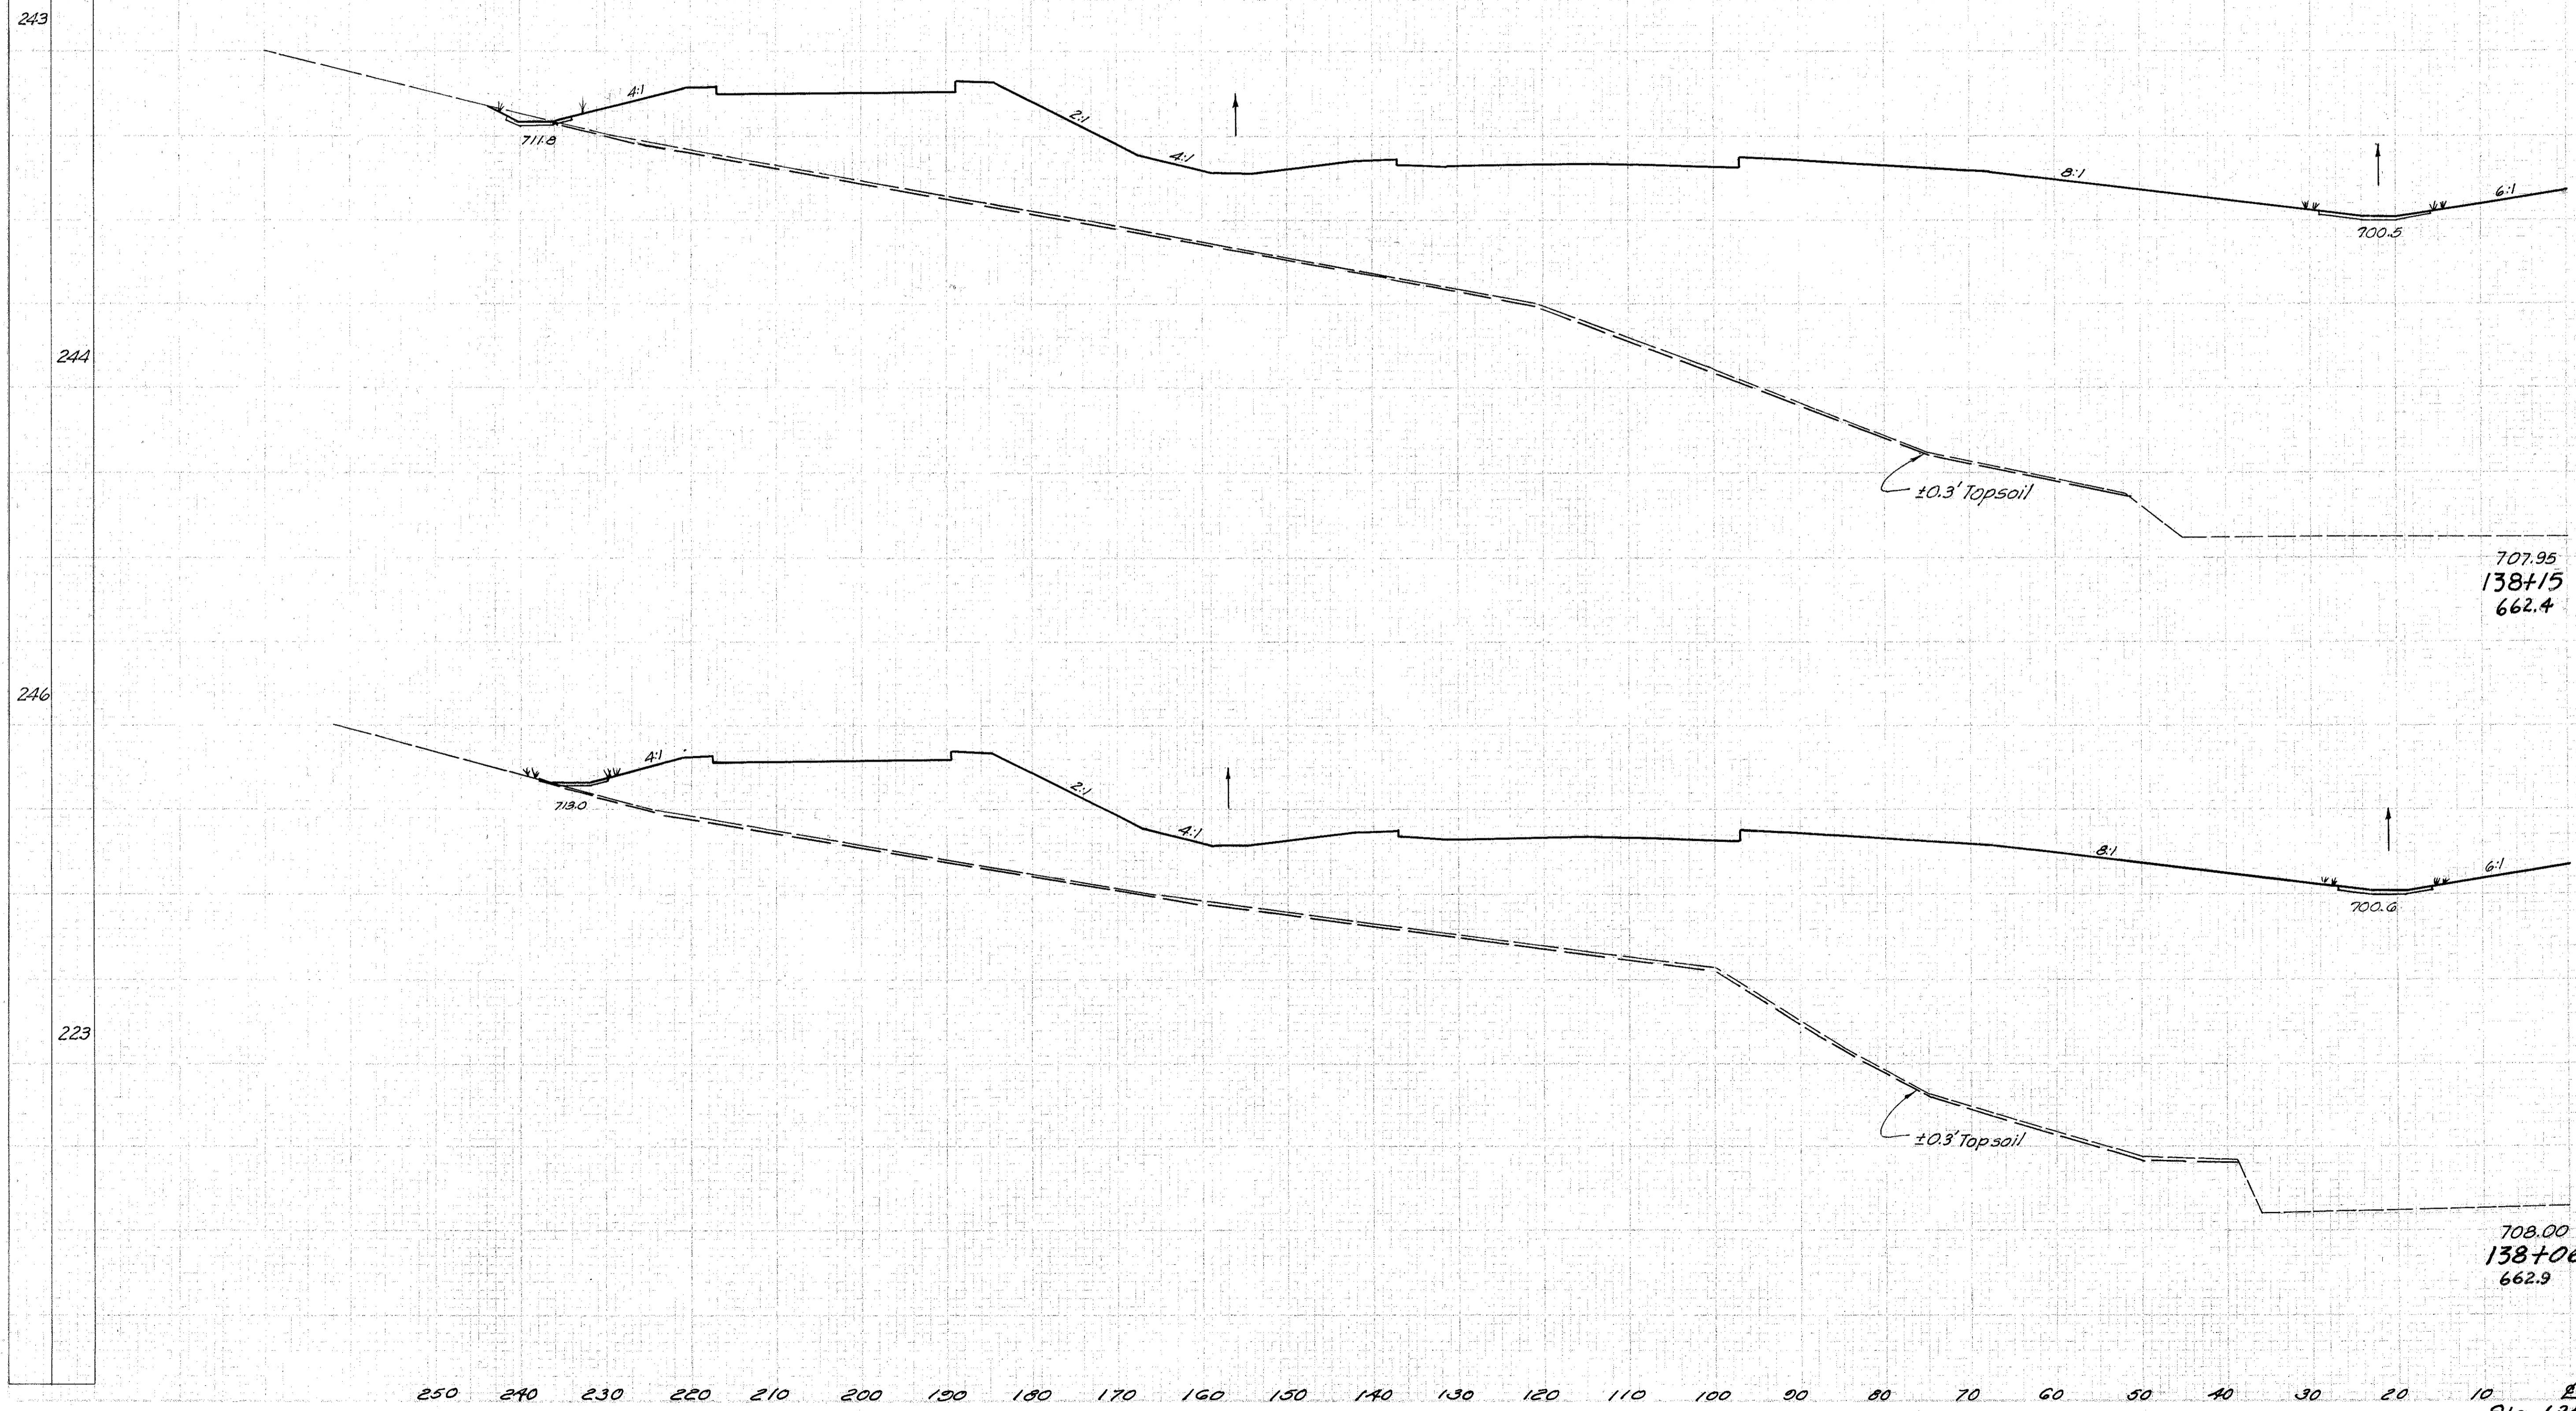

End Area	Volume	
	Cut	Fill
60	6	5283
Topsoil	21	1667
65	0	4716
Topsoil	21	1349

707.95
138+15
662.4

708.00
138+06
662.9

250 240 230 220 210 200 190 180 170 160 150 140 130 120 110 100 90 80 70 60 50 40 30 20 10
Sta. 138+06 To Sta. 138+15 Lt. E