


Seeding
and
Width Sq.Yd.

NO. 22	DATE	PROJECT
2	CHIC	I-1103 (19)

67
312

LAKE COUNTY
LAK-1-2.16

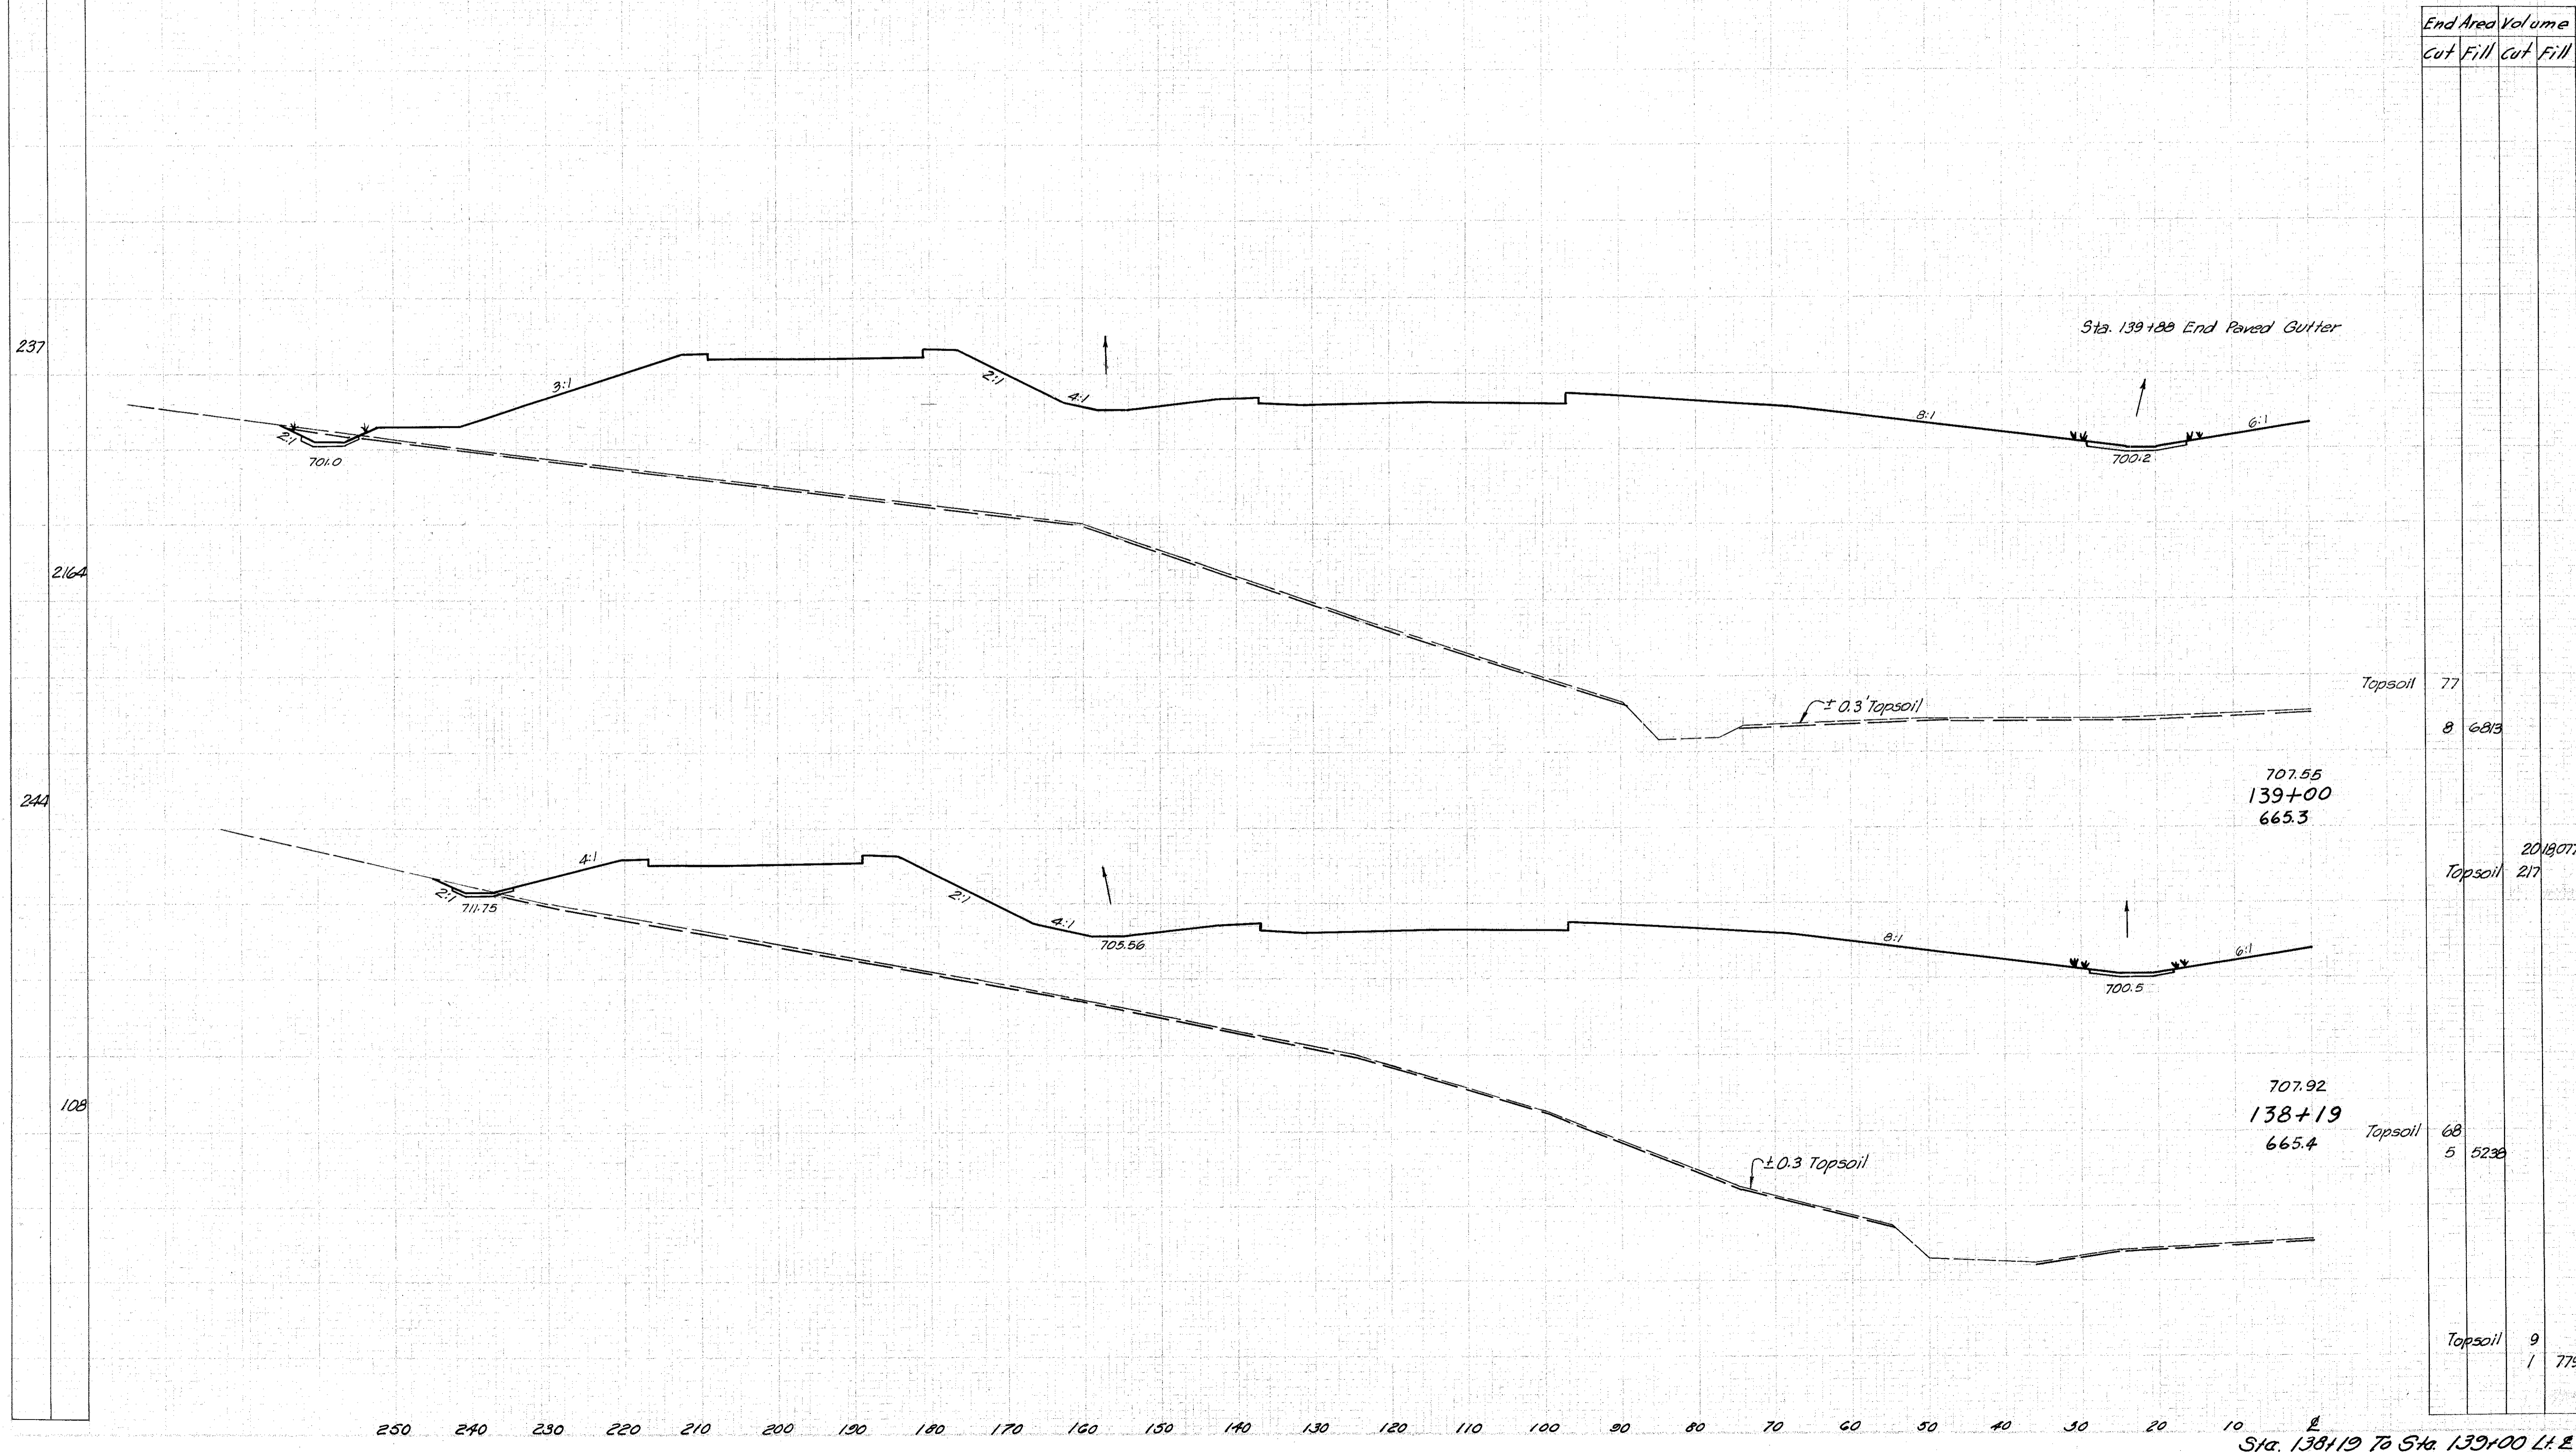

End Area		Volume	
cut	Fill	cut	Fill
		77	
8		6813	
		2018077	
	Topsoil	217	
		68	
	Topsoil	5	5236
		9	
		1	779

Sta. 138+19 To Sta. 139+00 Lt. E