


Seeding  
Width Sq.Yd

LAKE COUNTY  
LAK-1-2.16

End Area		Volume	
Cut	Fill	Cut	Fill
63	278	7744	
Topsail		220	
		518	27635
84	67	10679	
Topsail		12	
		7	1610

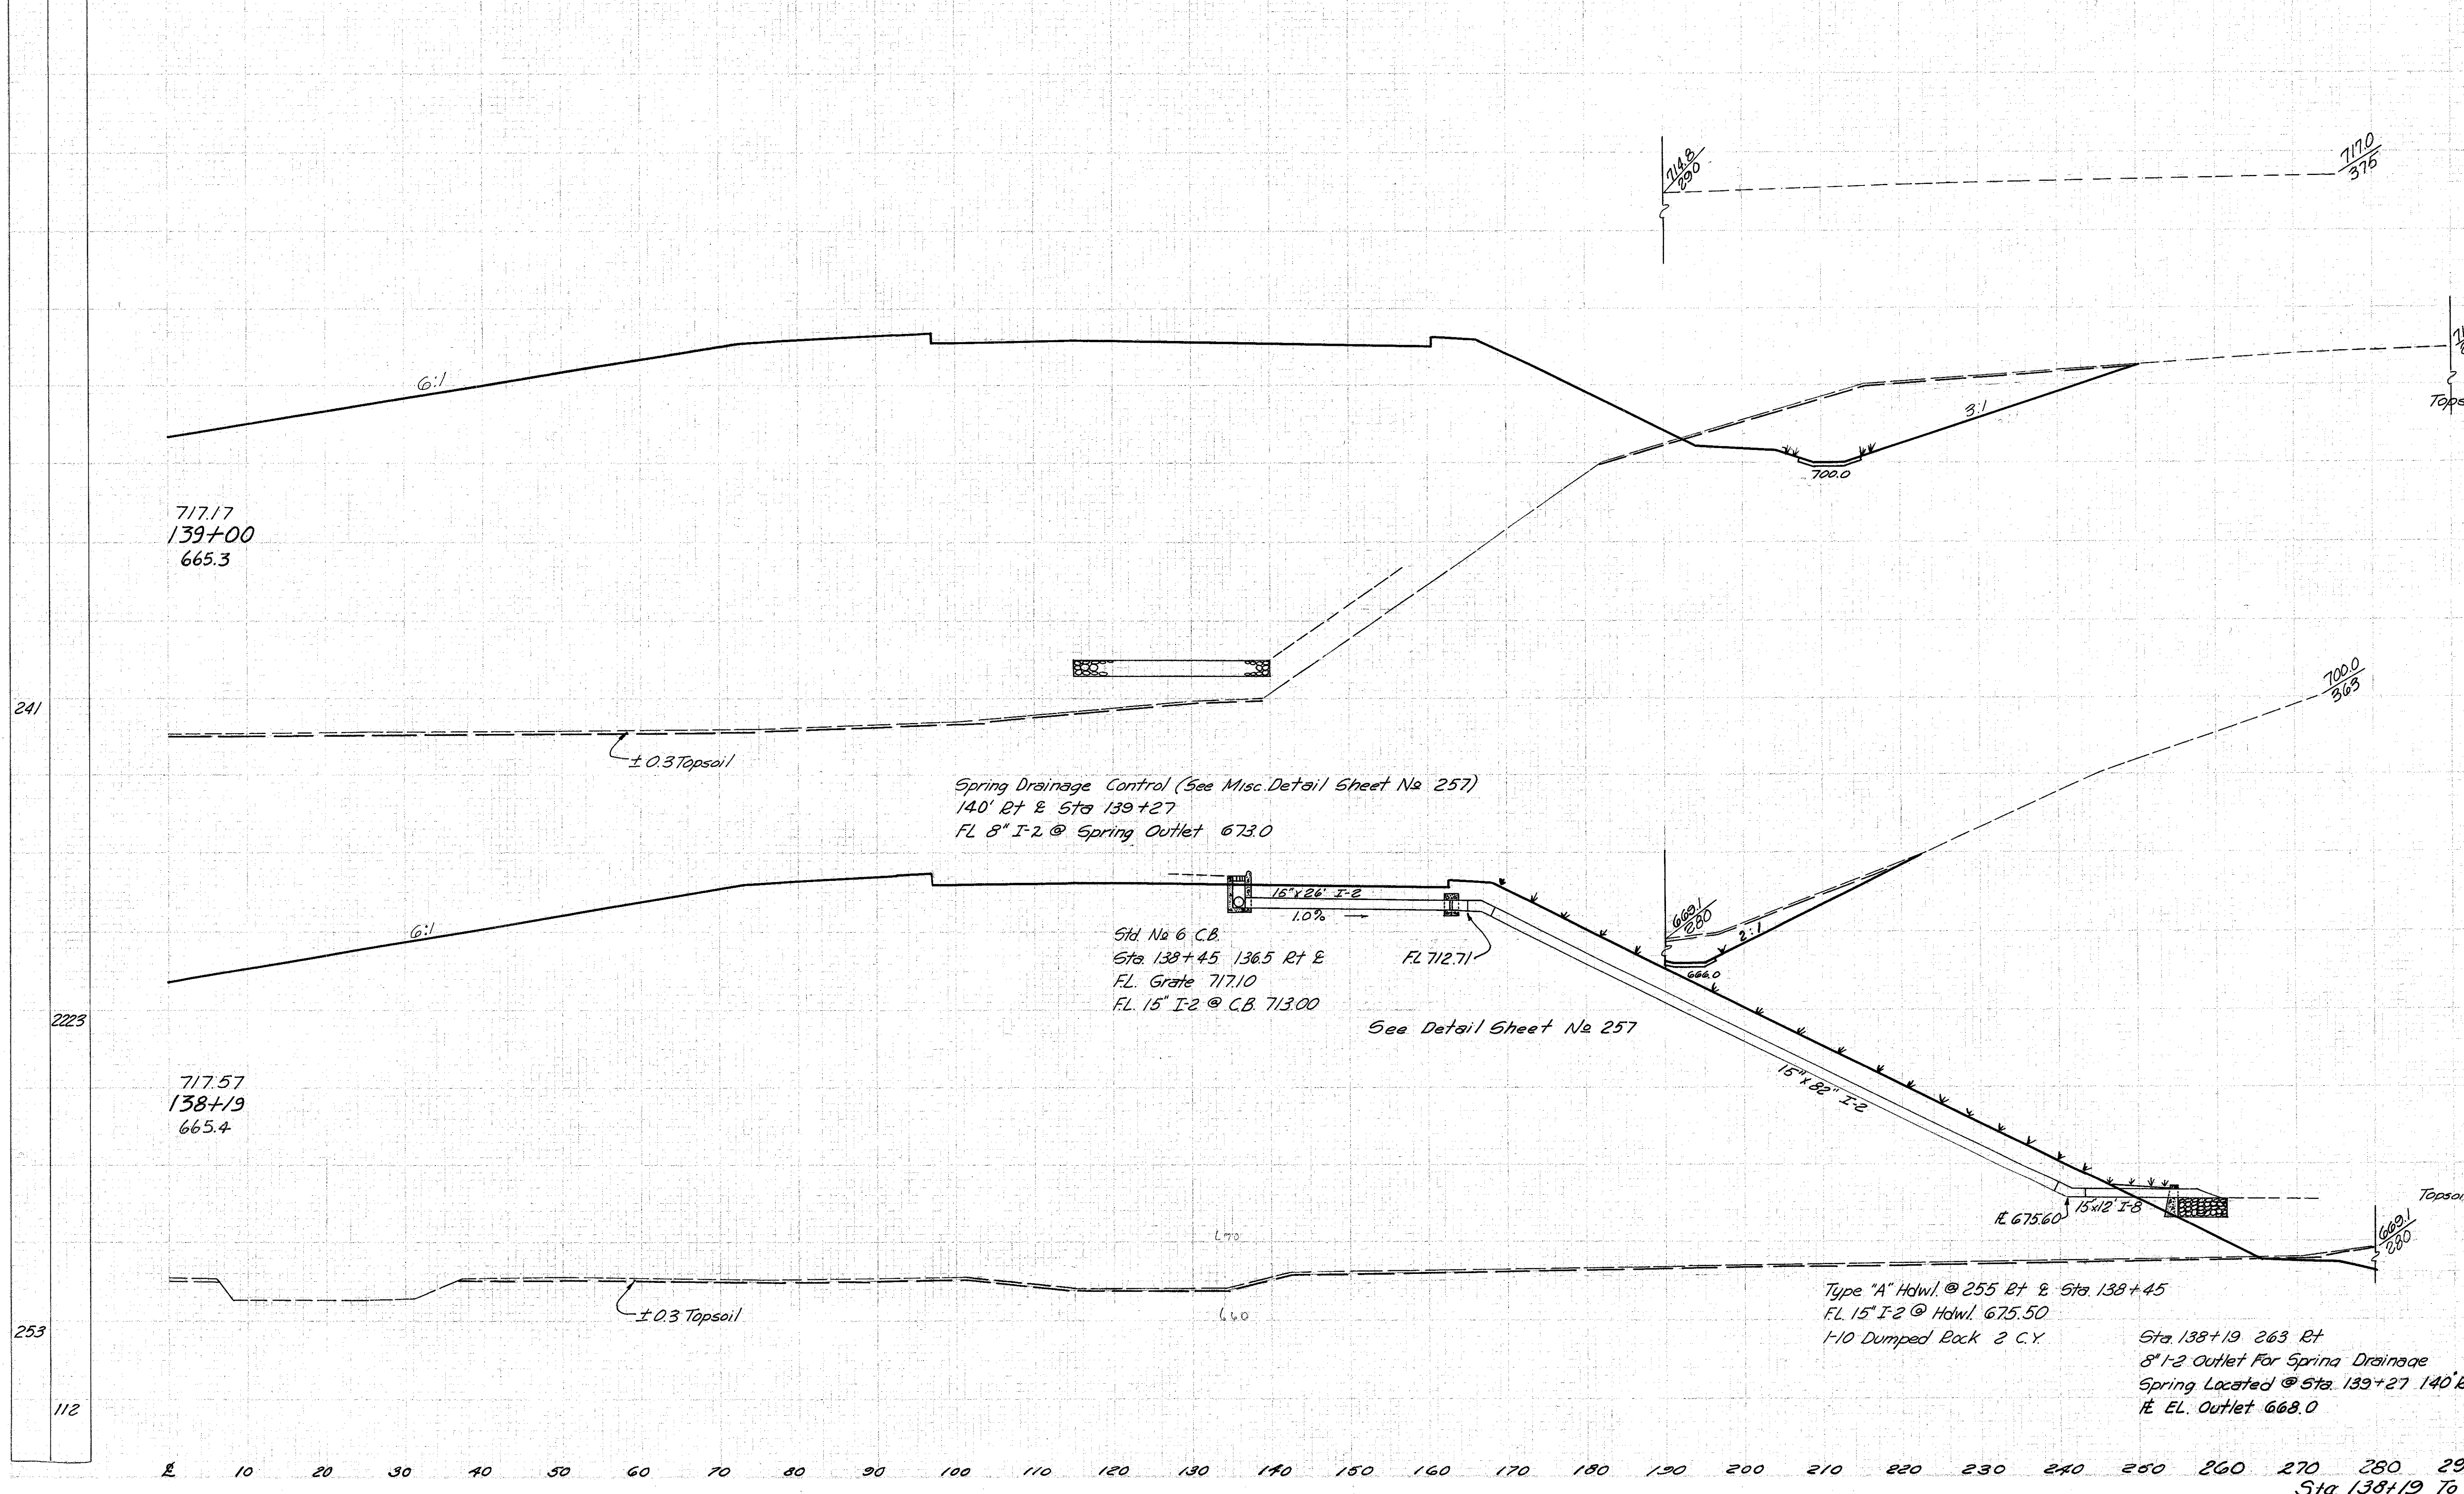

241

2223

253

112

Sta. 138+19 To Sta. 139+00 Rt & L