


Seeding
End
Width
Sq.Yd.
117
1196
159
2245
245
2678

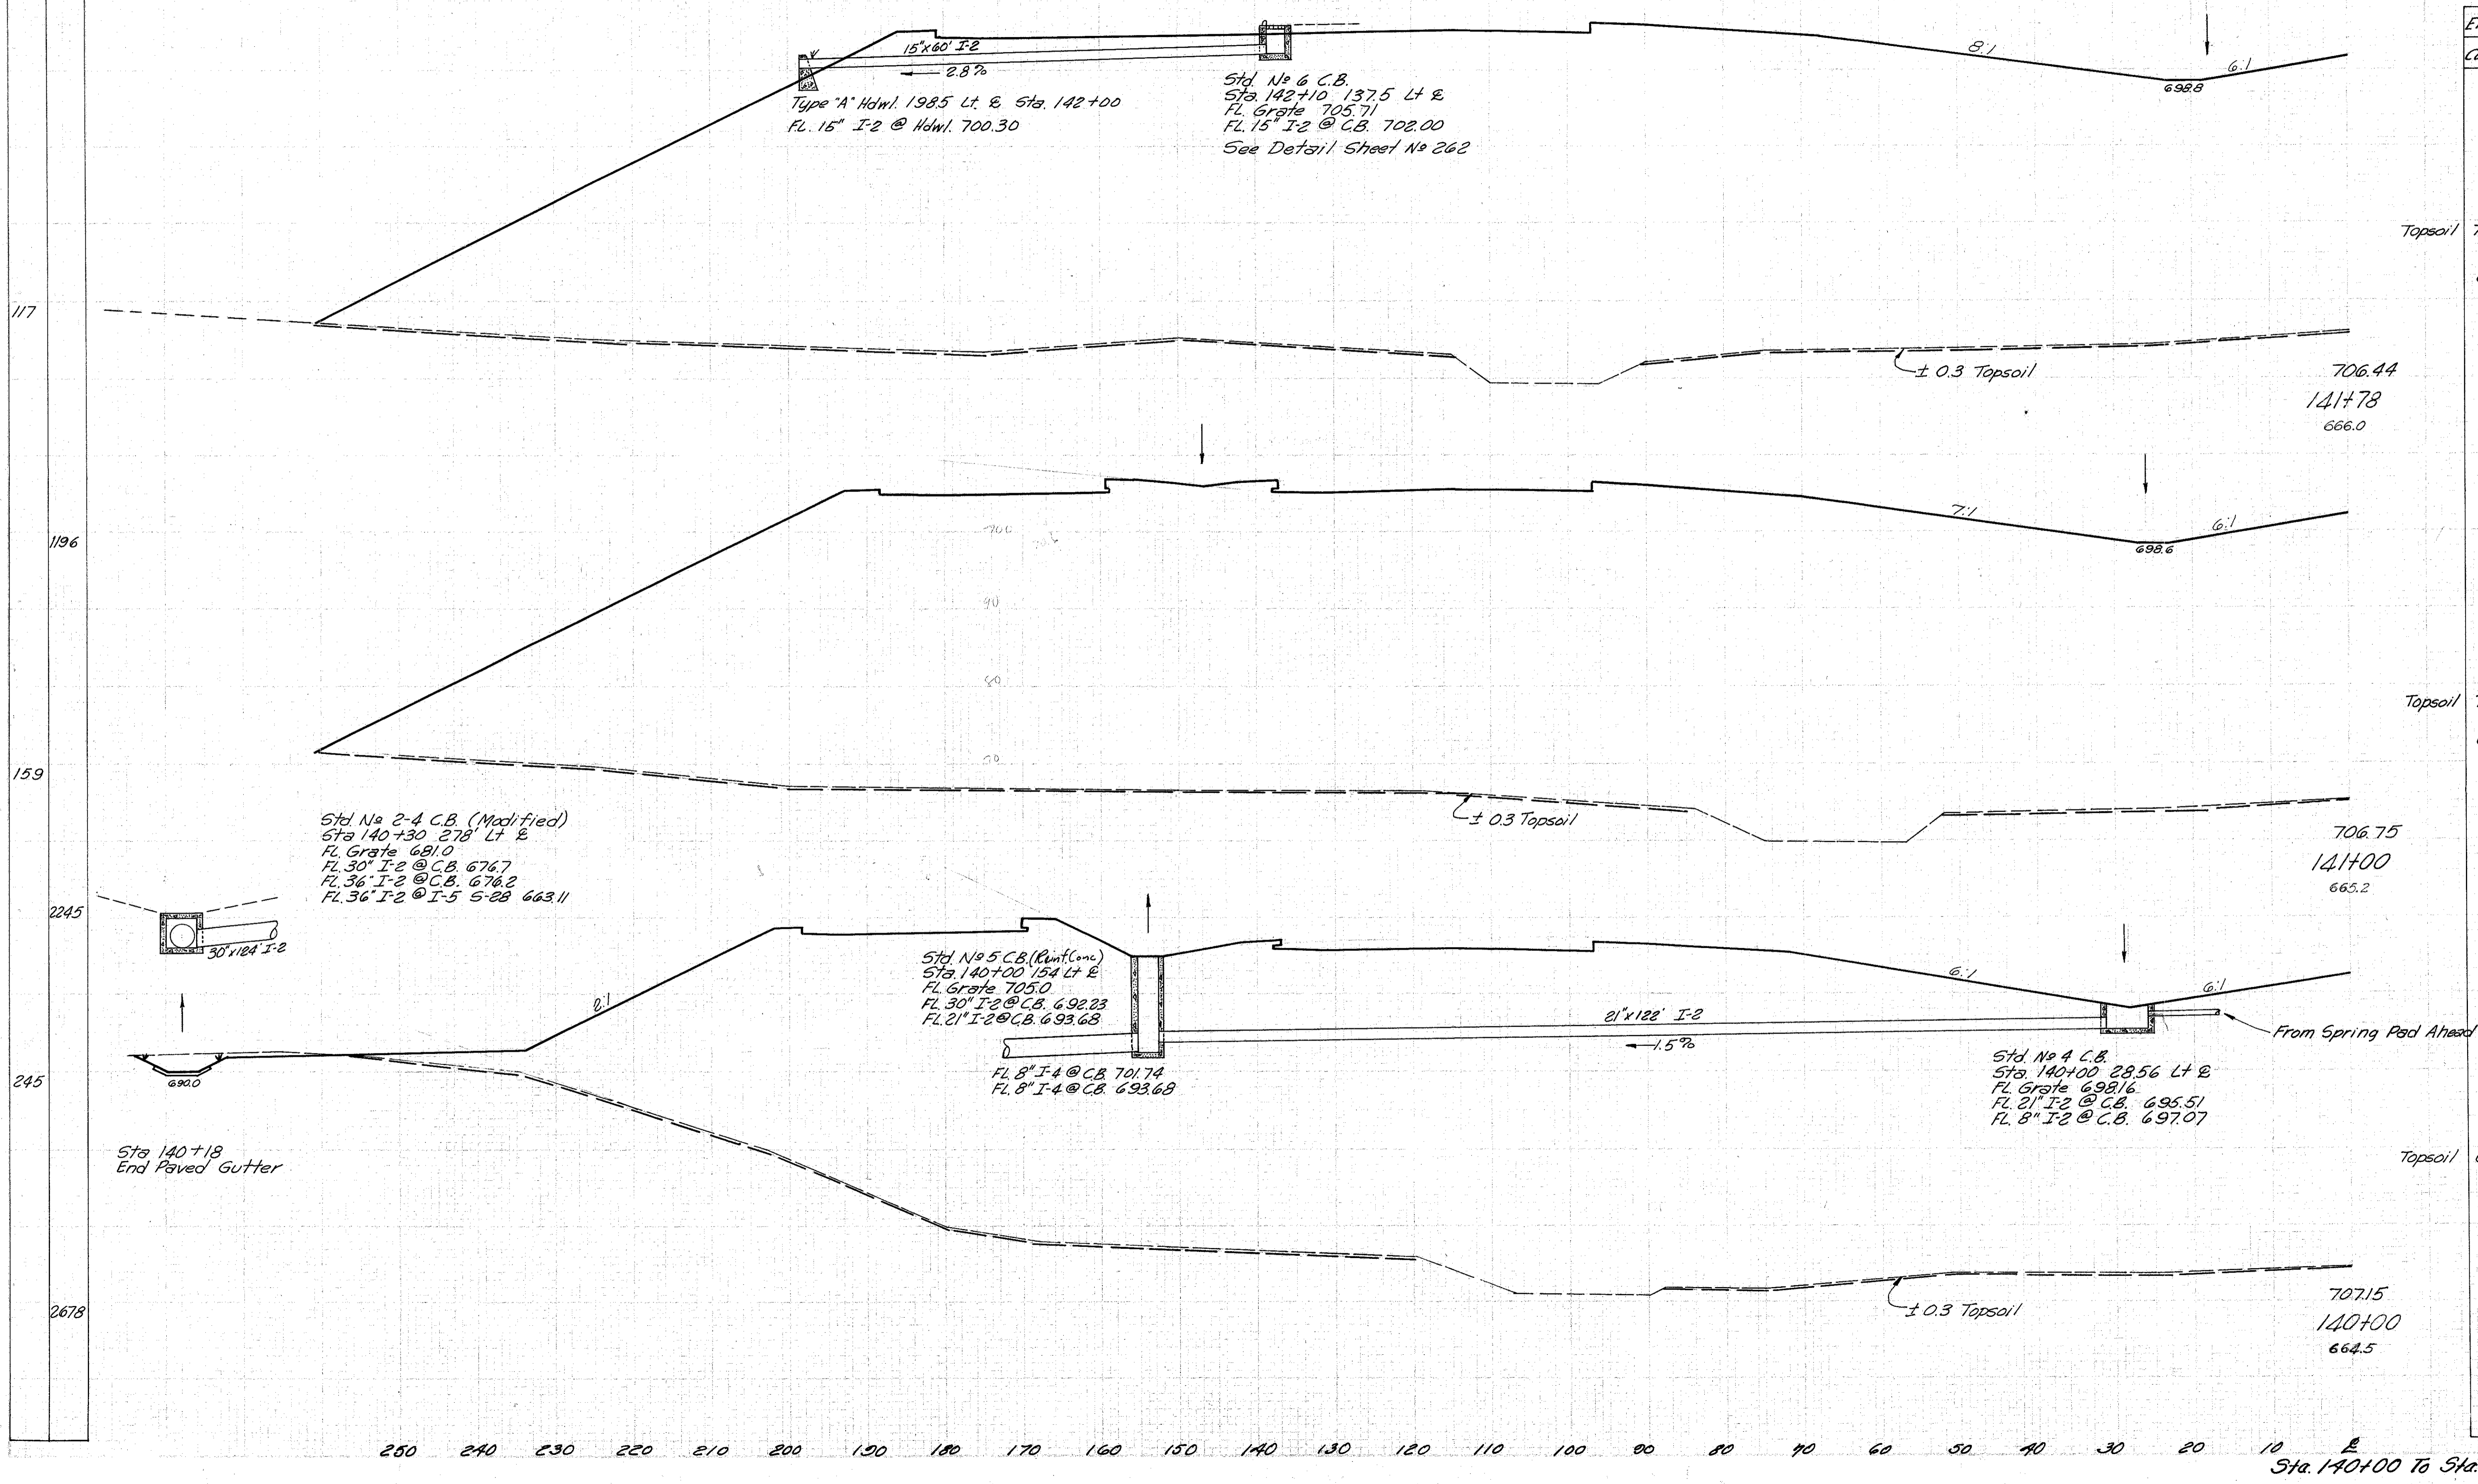

End Area	Volume	
	Cut	Fill
72	0	3069
70	0	8923
69	11	8508
270	35	28372