


Seeding  
End  
Width Sq. Yd.

LAKE COUNTY  
LAK-1-2.16

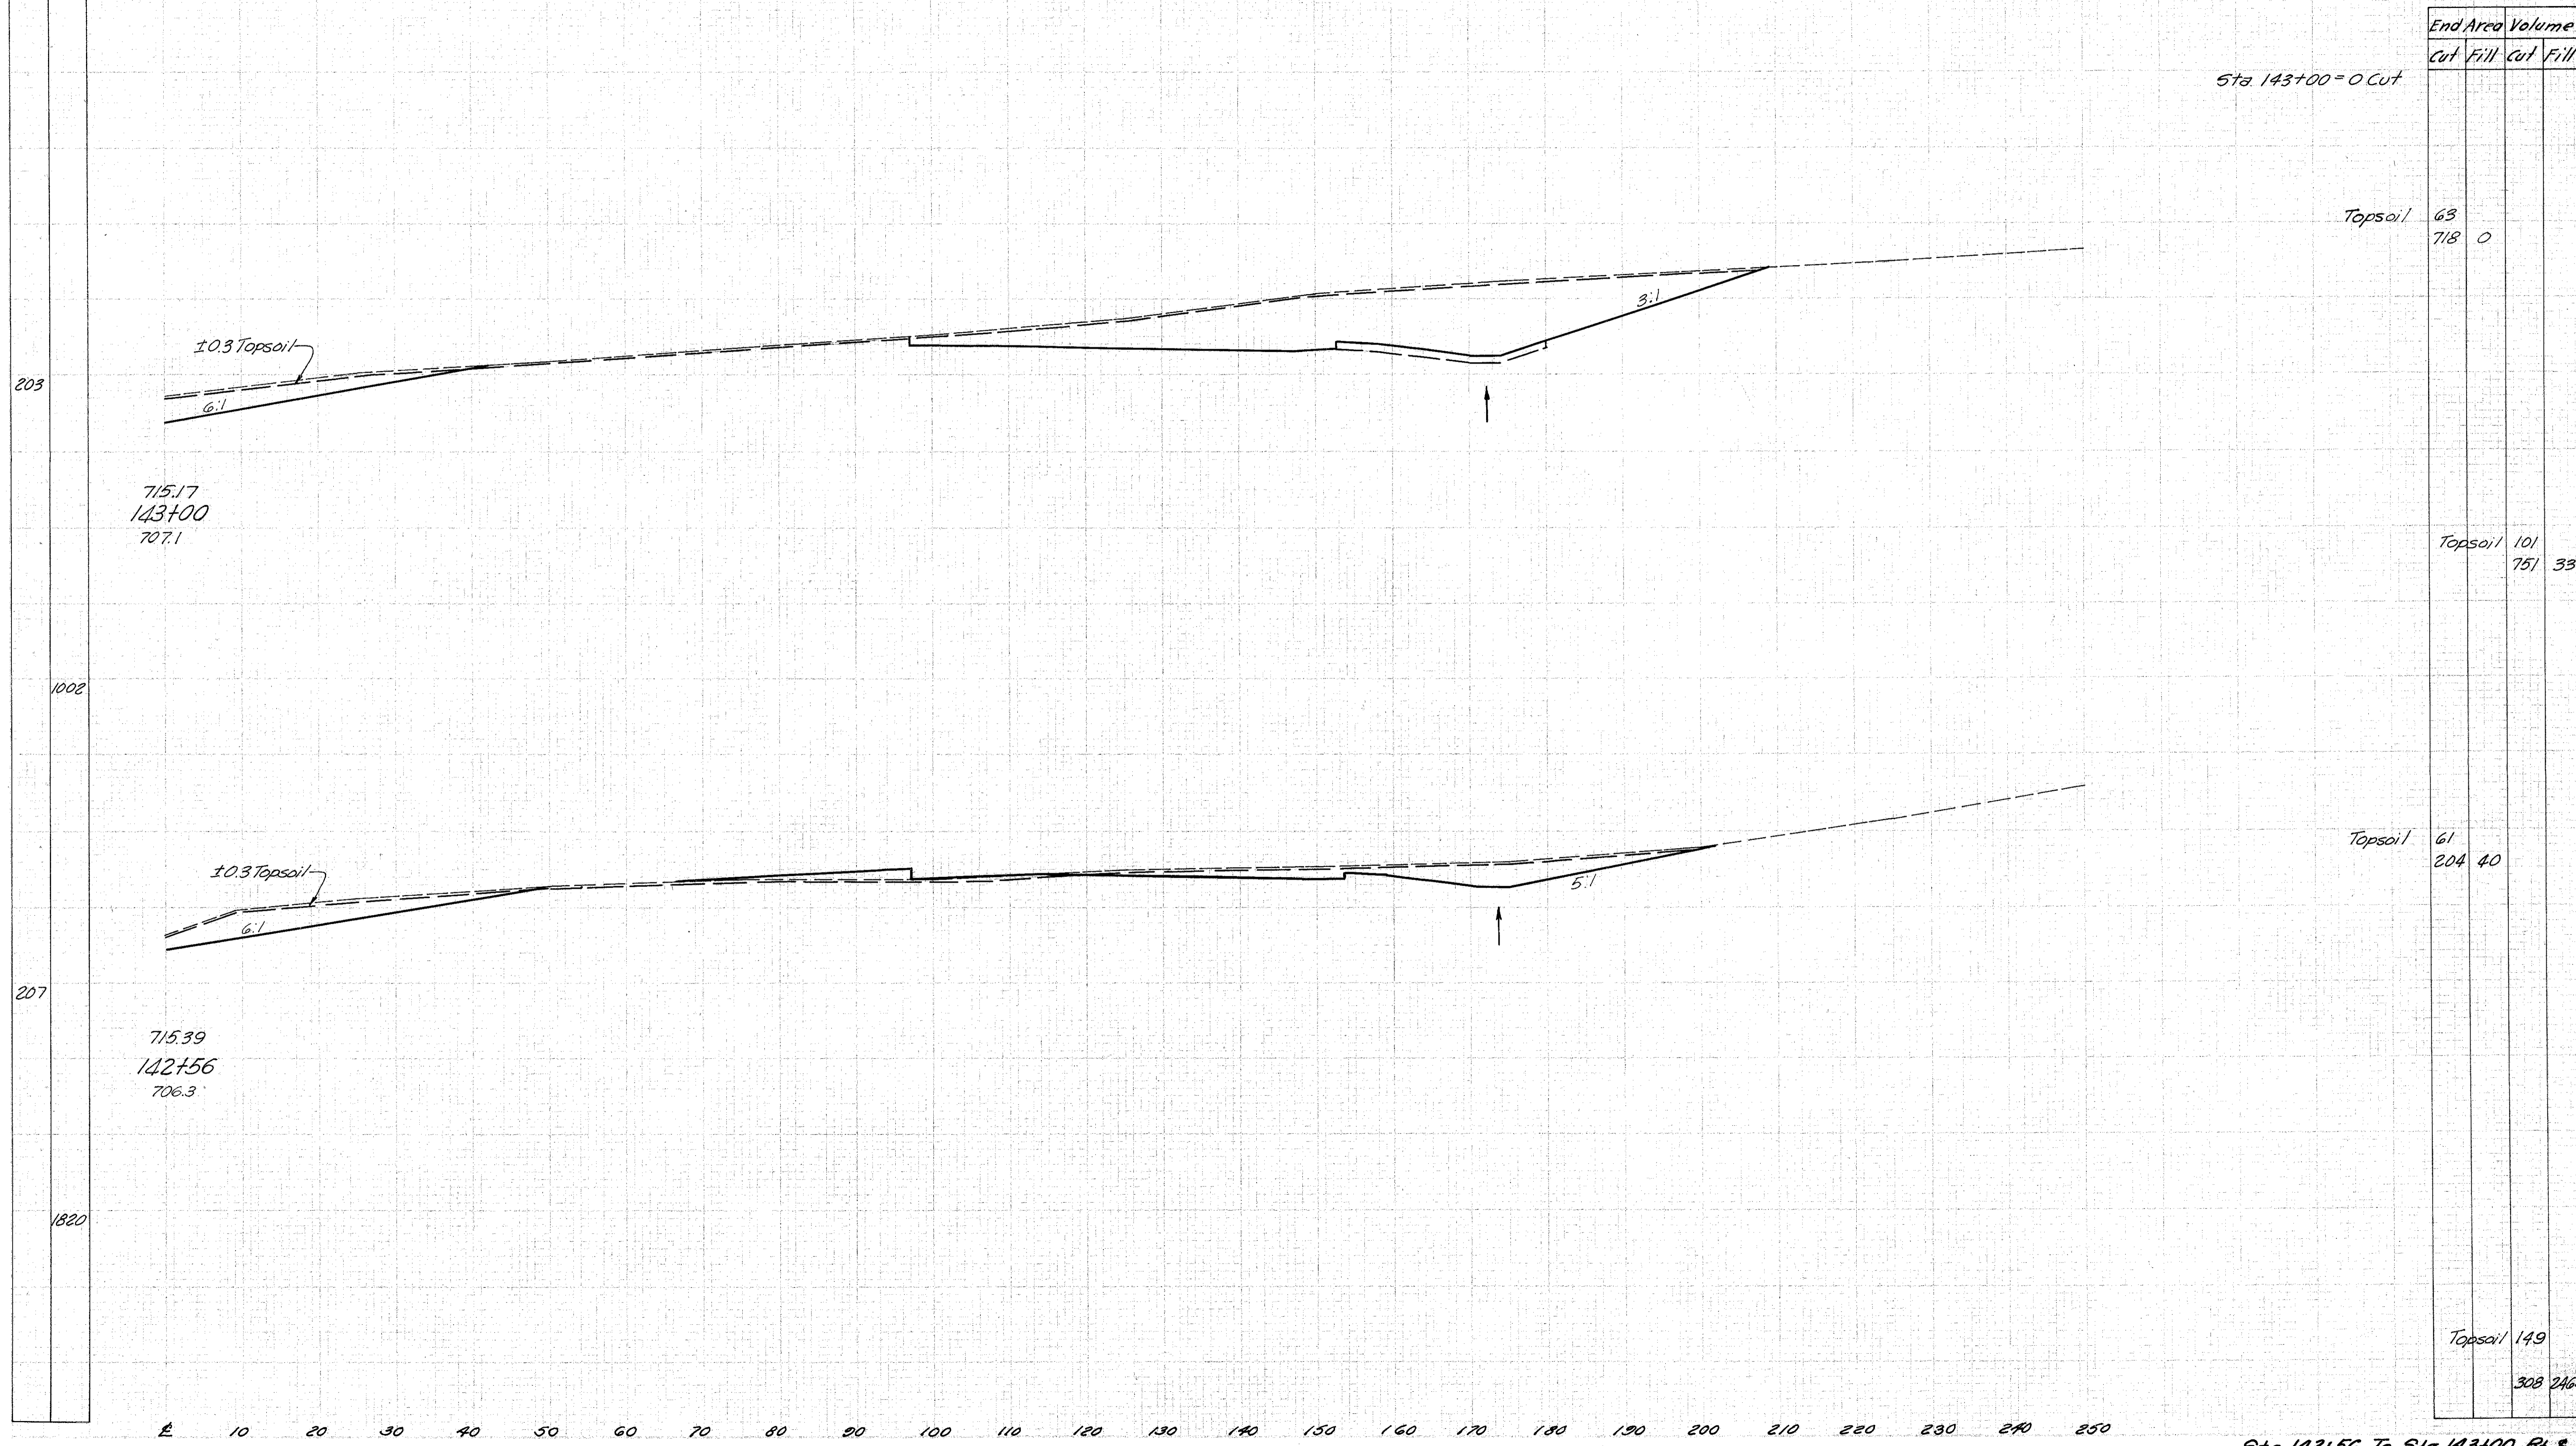

Sta. 143+00 = 0 Cut

	End Area		Volume	
	Cut	Fill	cut	Fill
Topsail	63	718	0	
Topsail	101	751	33	
Topsail	61	204	40	
Topsail	149	308	2464	

Sta. 142+56 To Sta. 143+00 Pt. E