


Seeding
End Width Sq.Yd.

LAKE COUNTY
LAK-1-2.16

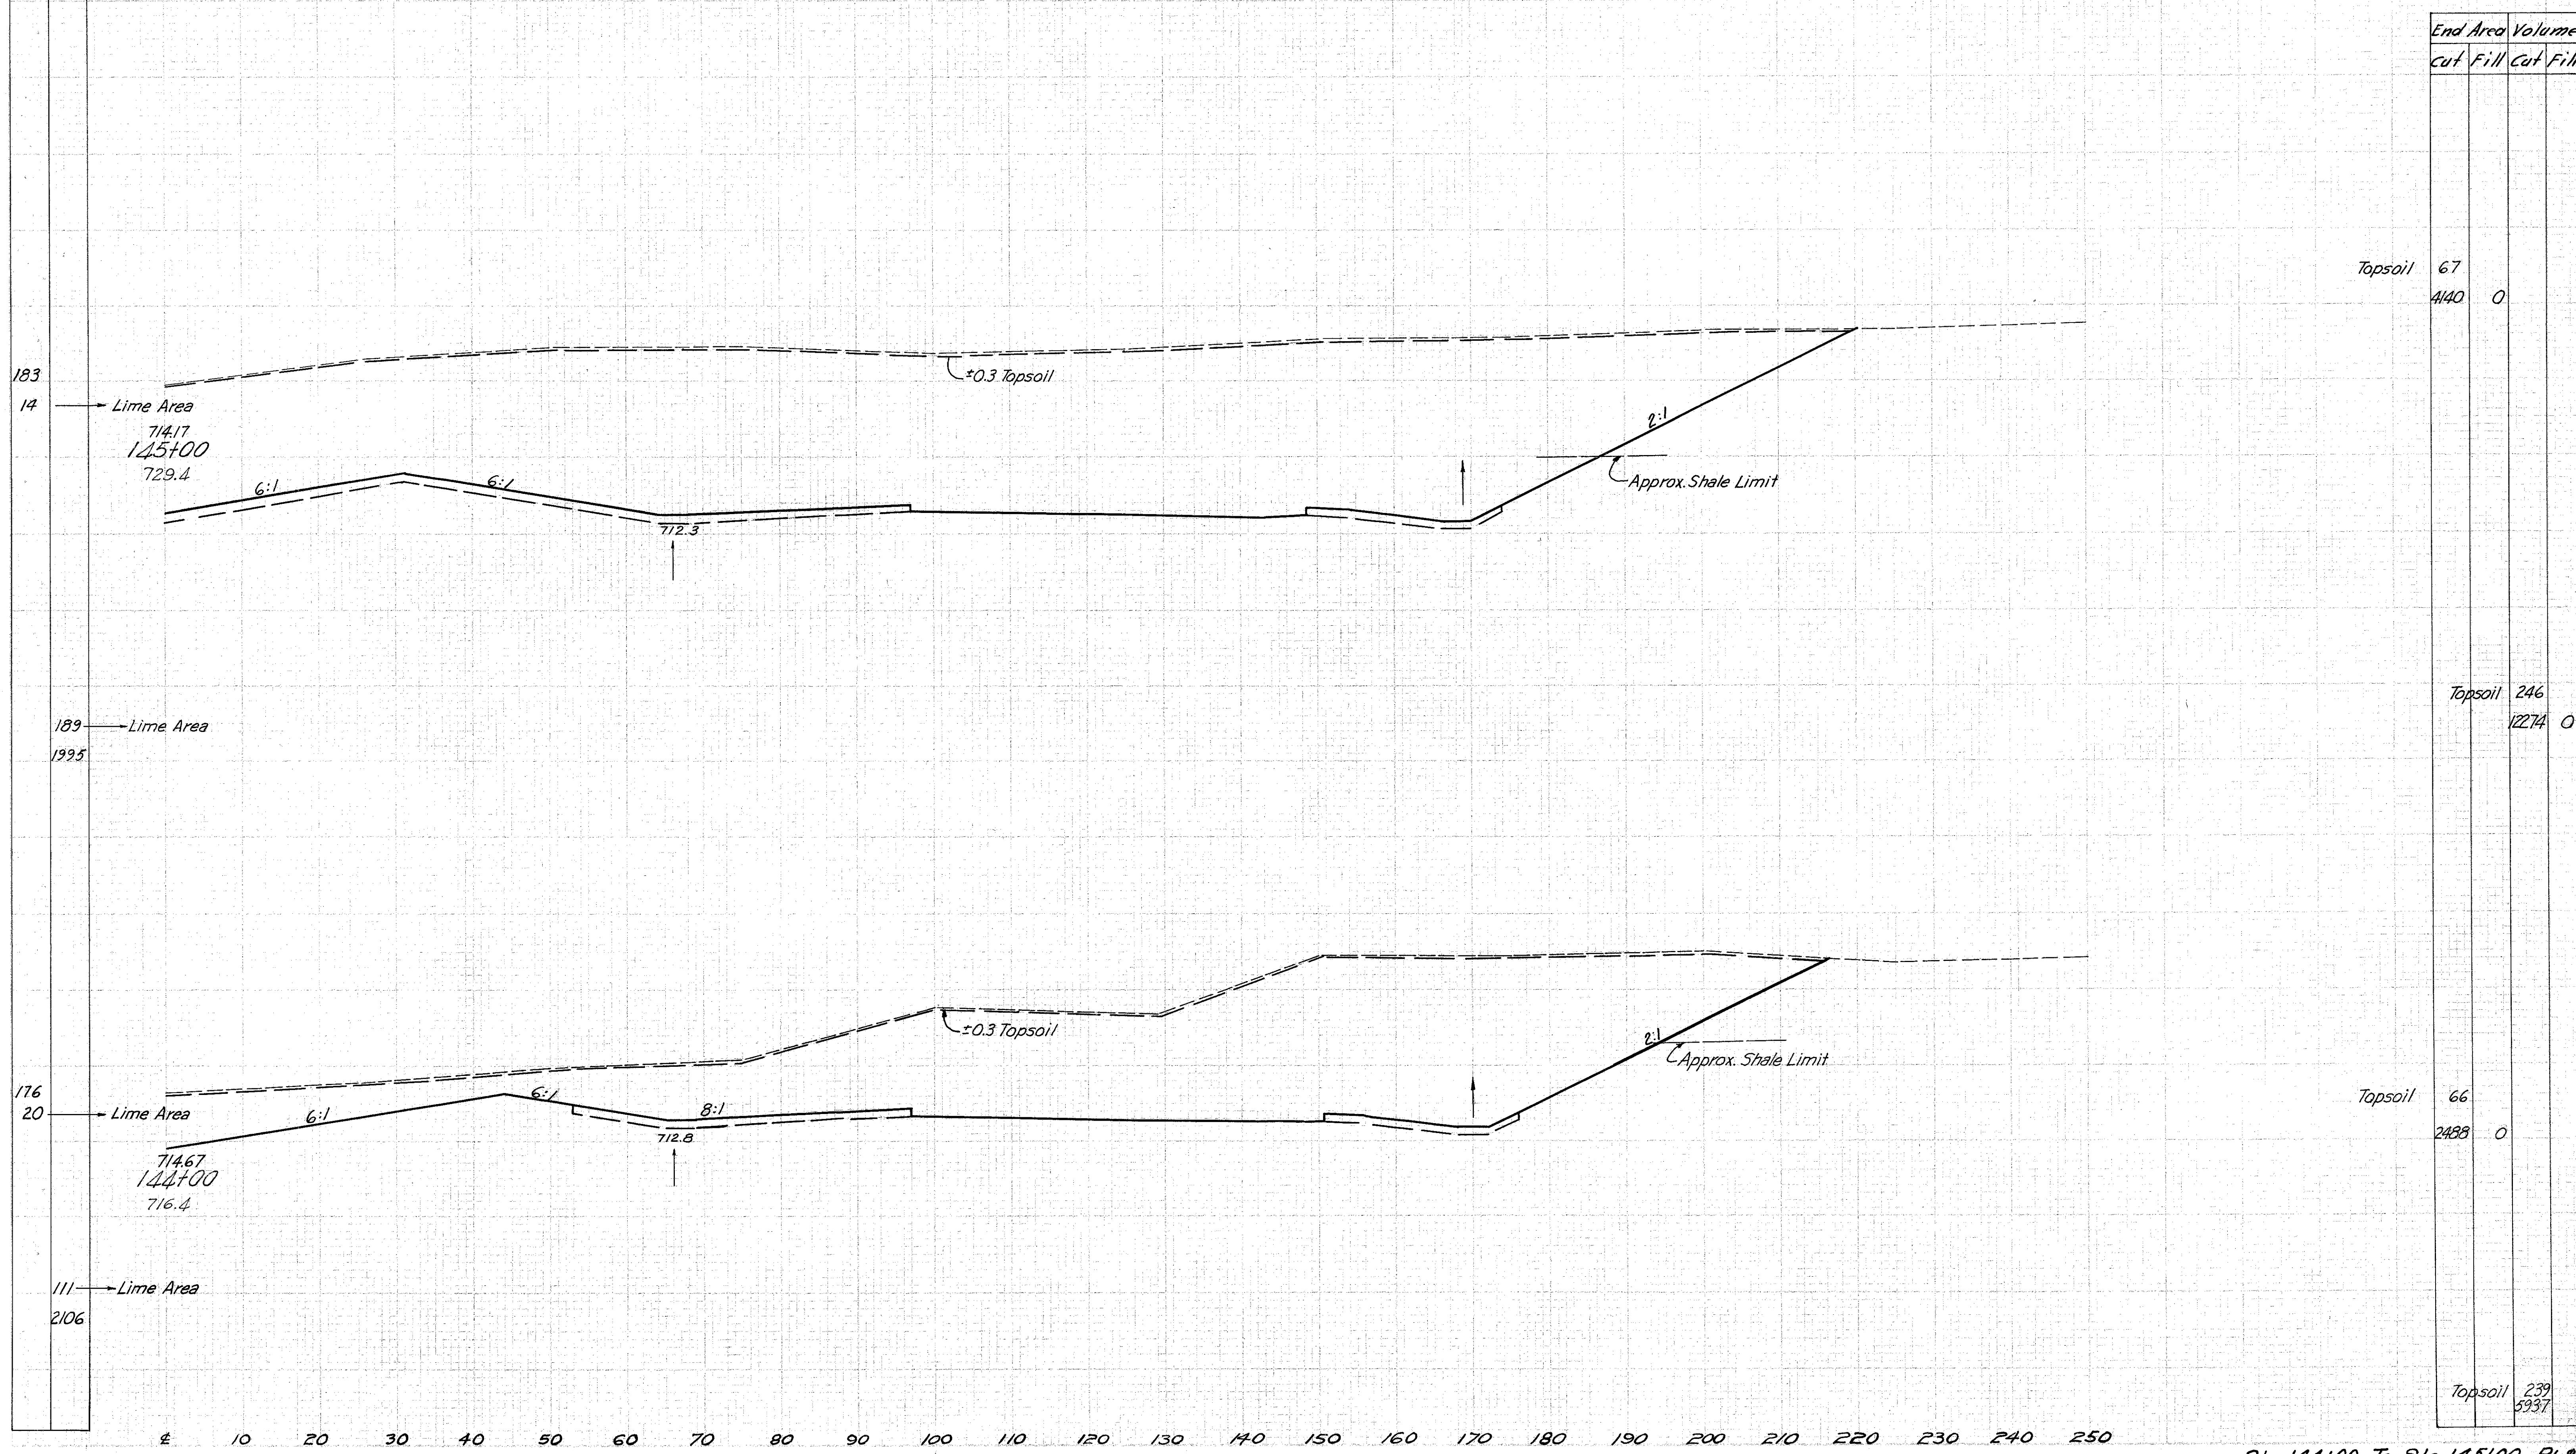

End Area		Volume	
Cut	Fill	Cut	Fill

Topsoil 67
440 0

Topsoil 246
1274 0

Topsoil 66
2488 0

Topsoil 239
5937