


Seeding
End
Width Sq. Yd.

LAKE COUNTY
LAK-1-2.16

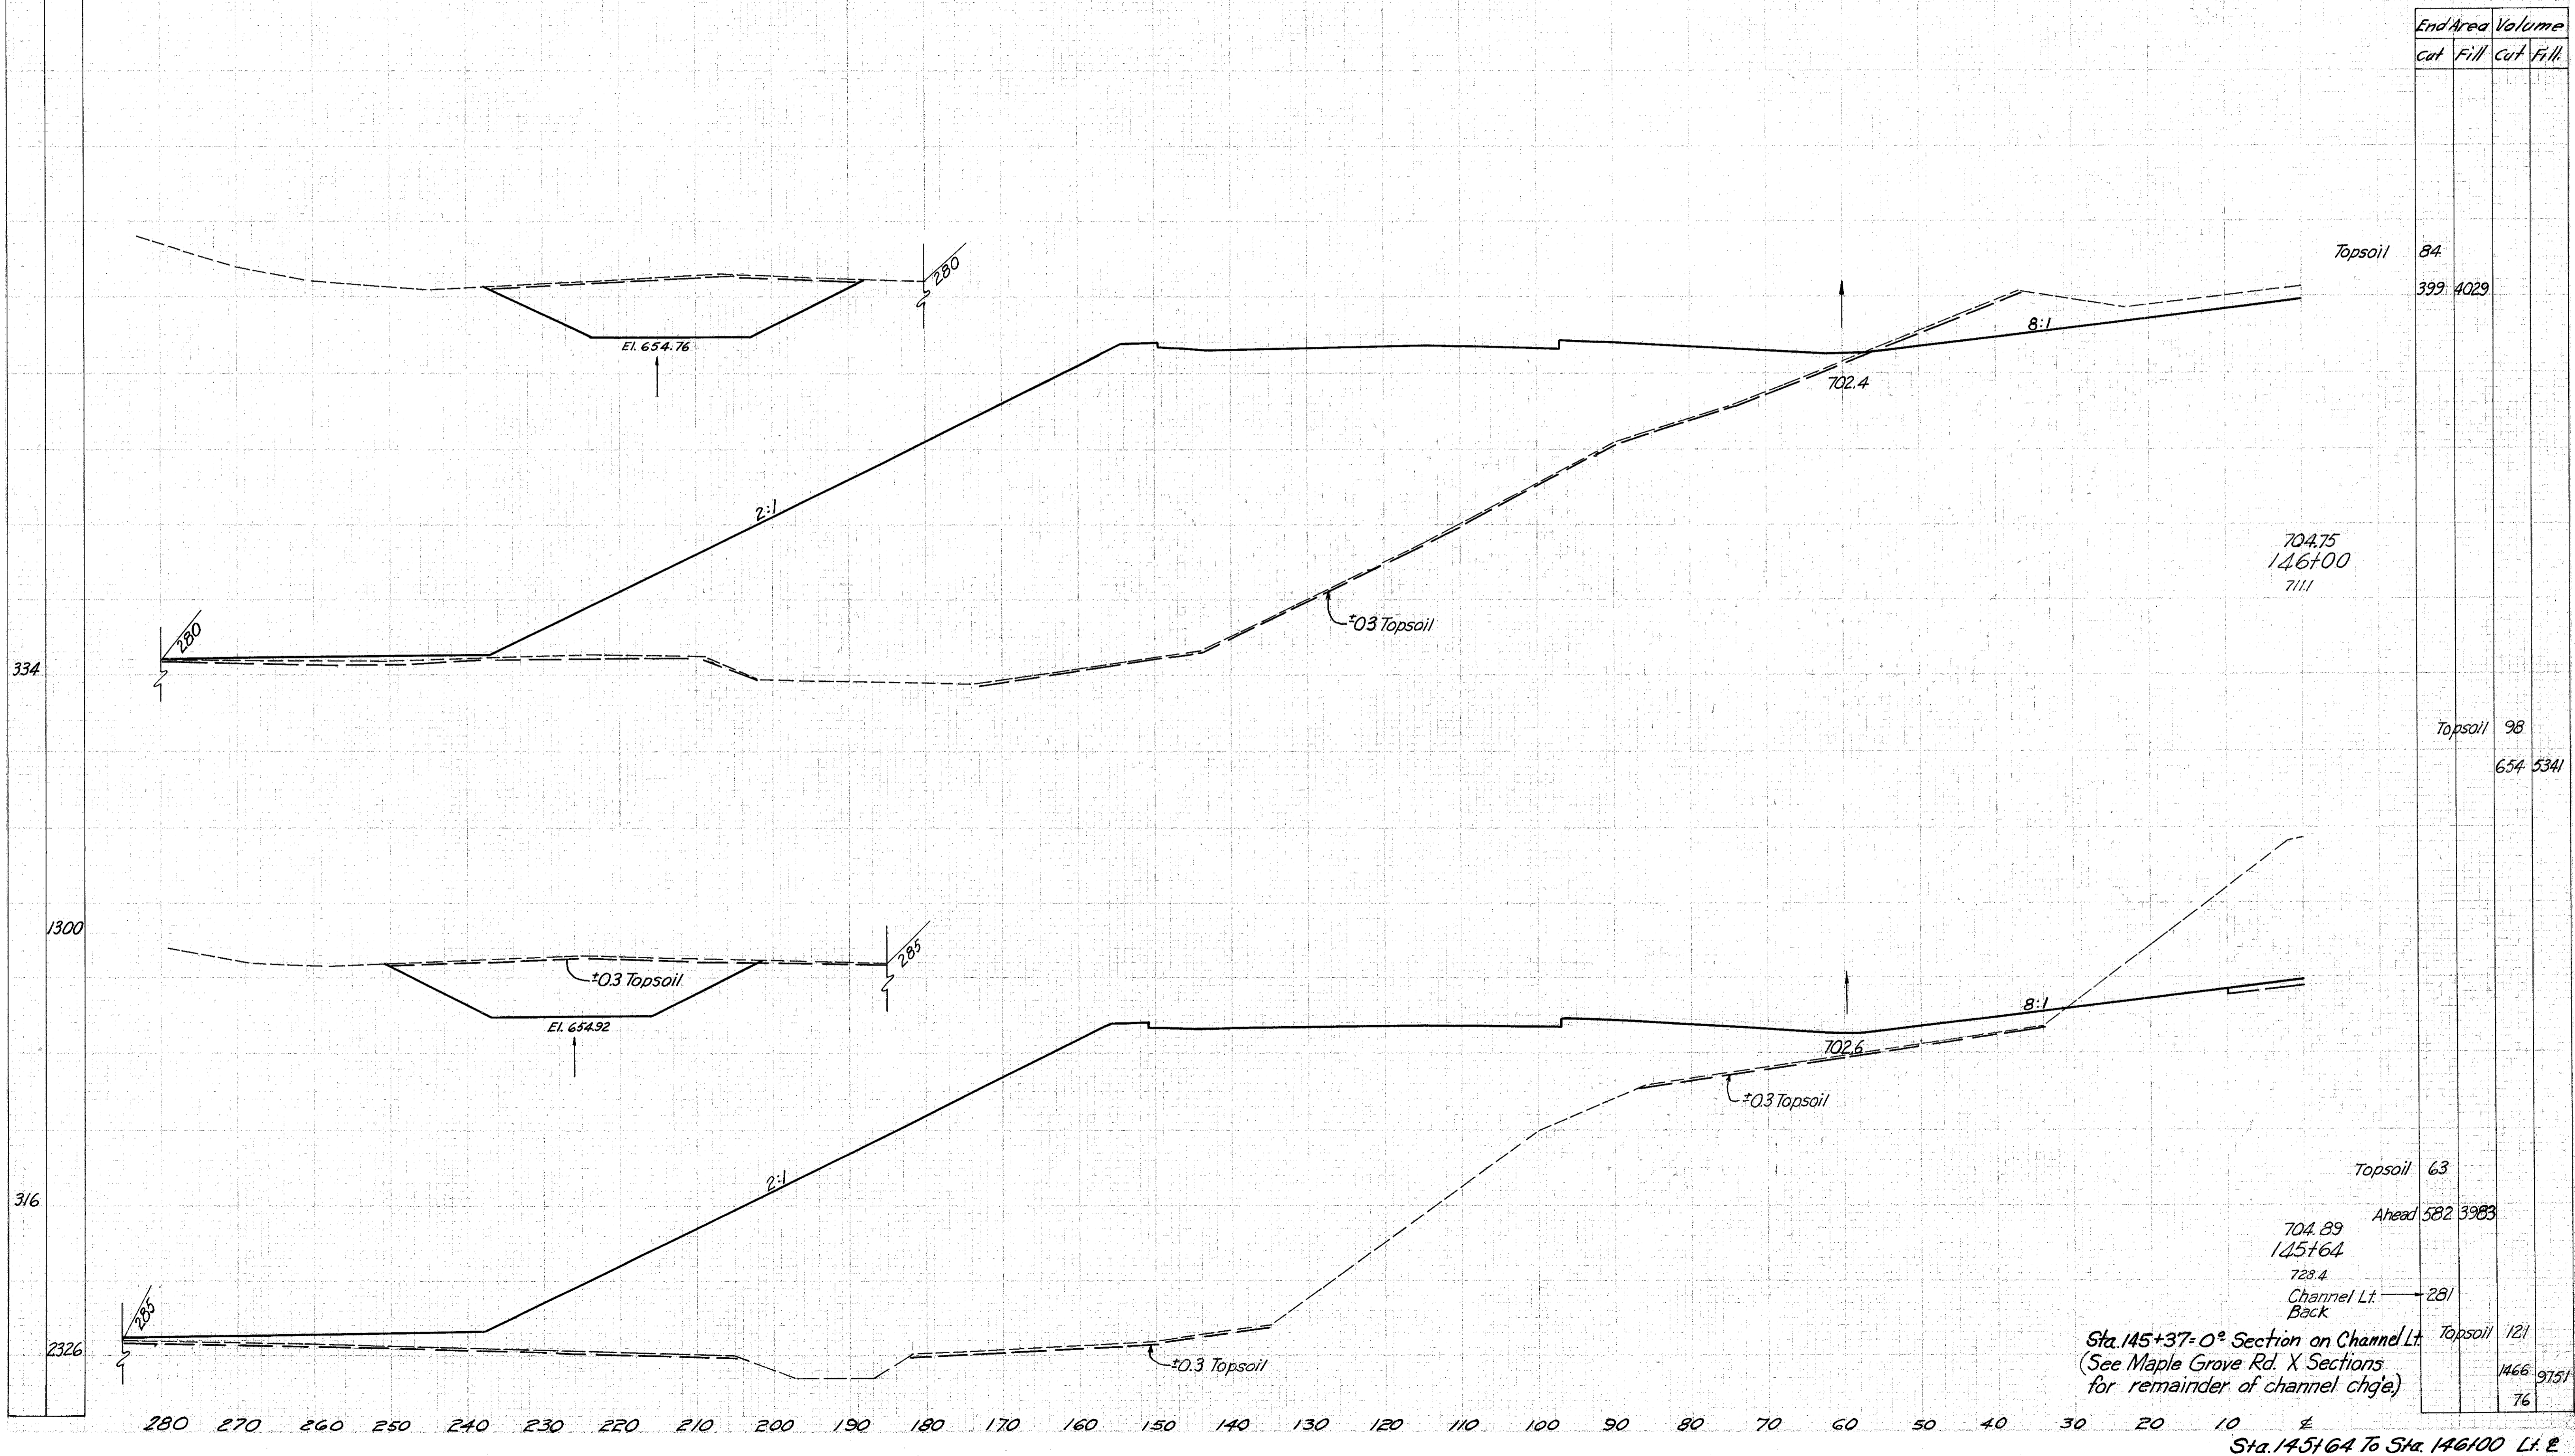

End Area		Volume	
Cut	Fill	Cut	Fill

Topsoil	84	399	4029
---------	----	-----	------

704.75
146+00
7111

Topsoil	98	654	5341
---------	----	-----	------

Topsoil	63	582	3983
---------	----	-----	------

704.89
145+64
728.4
Channel Lt.
Back

Topsoil	121	1466	9751
---------	-----	------	------

Sta. 145+37=0° Section on Channel Lt.
(See Maple Grove Rd. X Sections
for remainder of channel chge.)

Sta. 145+64 To Sta. 146100 Lt. E