


Seeding
End
Width Sq. Yd.

LAKE COUNTY
LAK-1-2.16

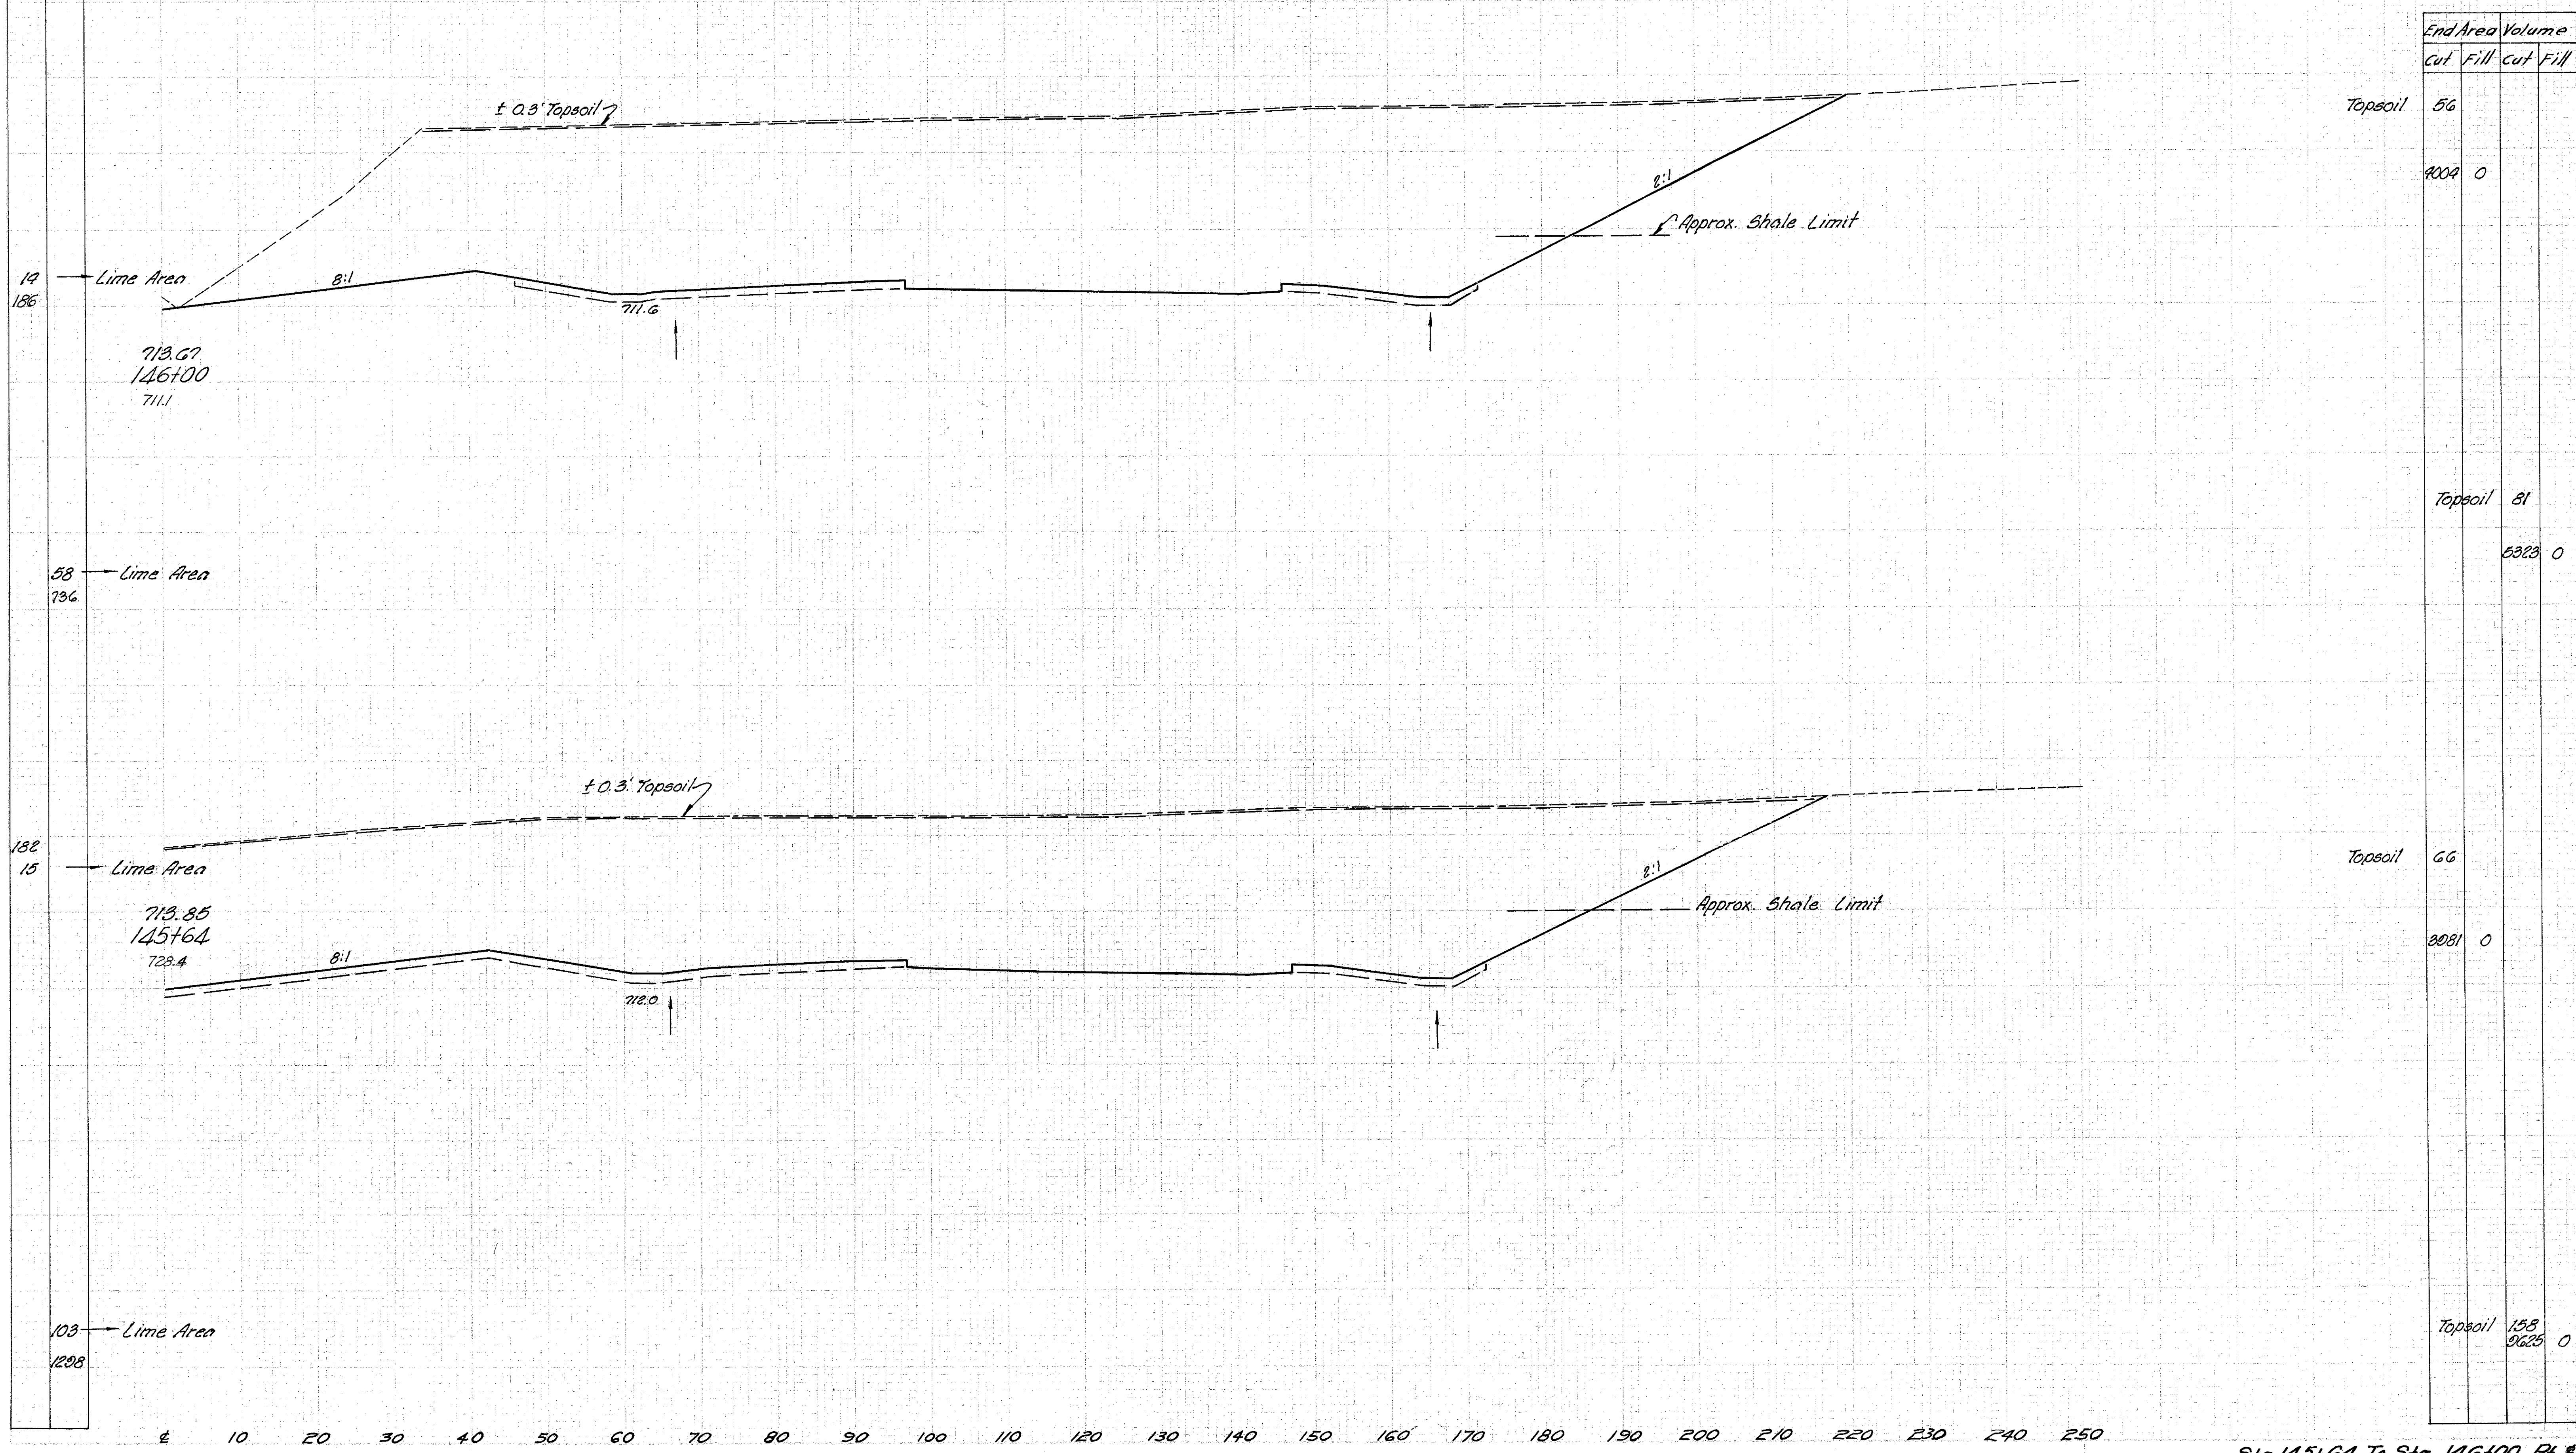

	End Area		Volume	
	cut	Fill	cut	Fill
Topsoil	56			
	1009	0		
Topsoil	81			
		5323	0	
Topsoil	66			
	3081	0		
Topsoil	158			
		9625	0	

Sta. 145+64 To Sta. 146+00 Ft. ±