


Seeding
End
Width Sq.Yd.

LAKE COUNTY
LAK-1-2.16

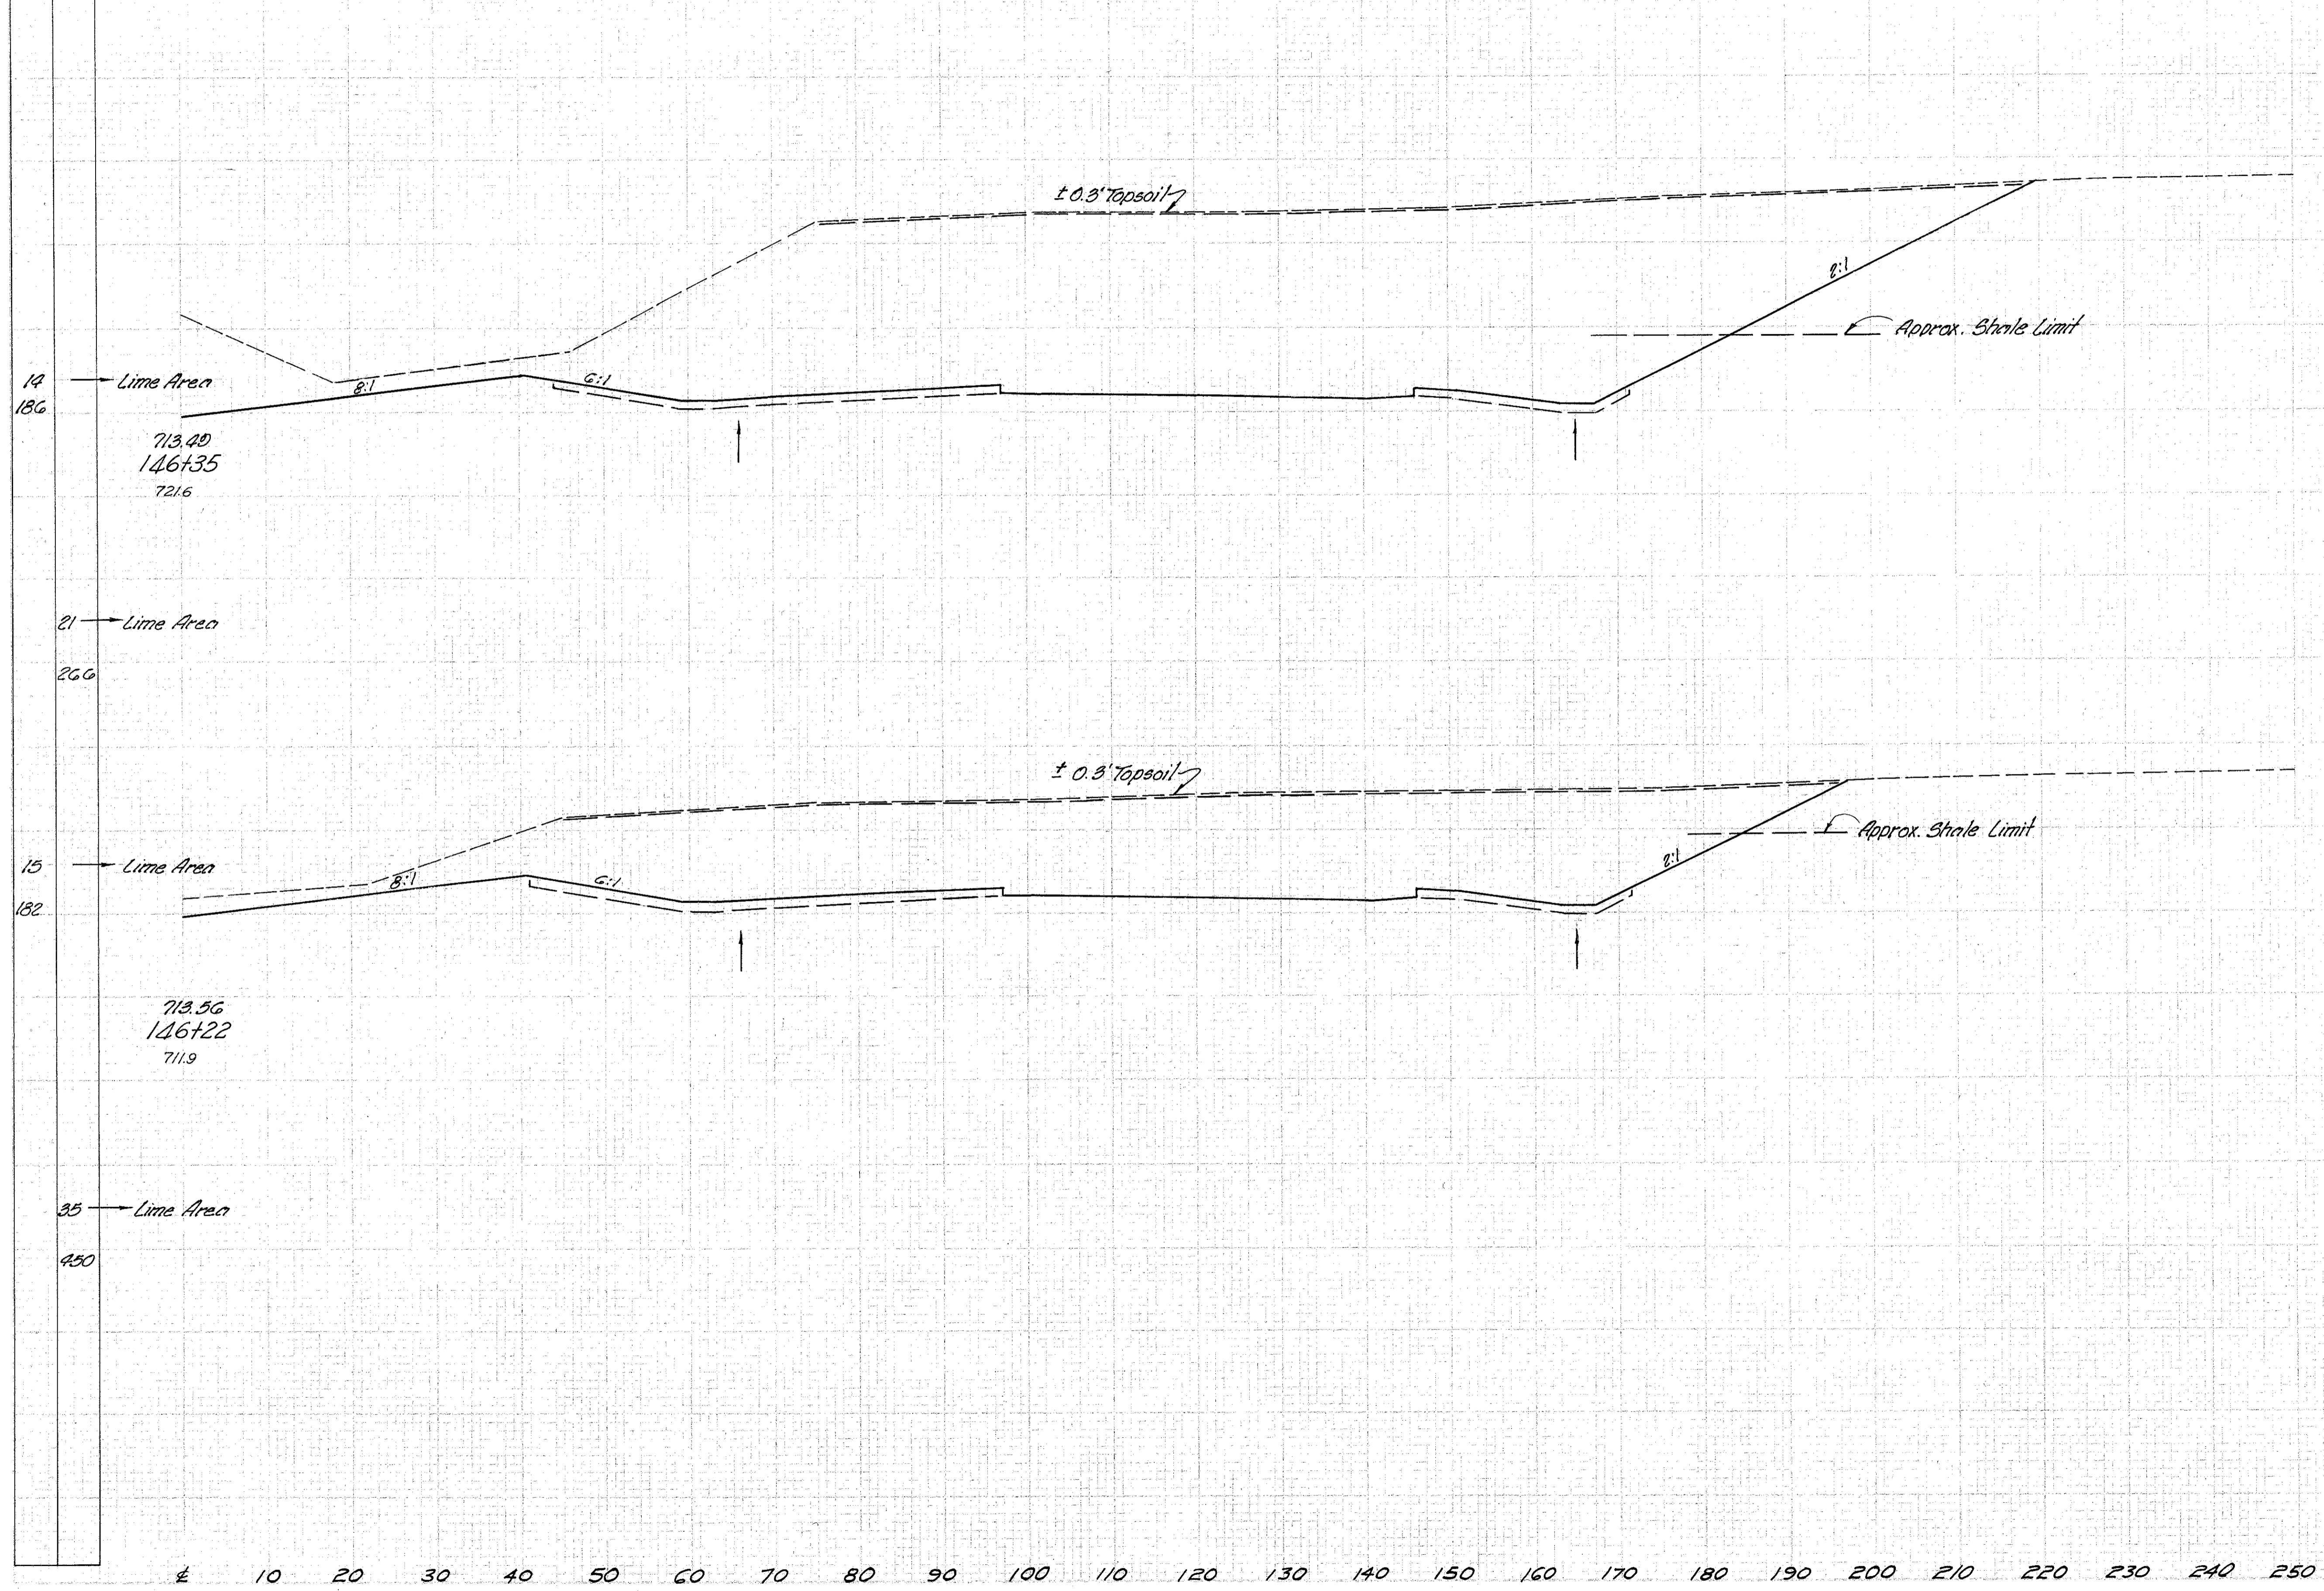

	End Area		Volume	
	Cut	Fill	cut	Fill
Topsoil	44		3236	0
Topsoil	22		1215	0
Topsoil	46		1800	0
Topsoil	42		2368	0